
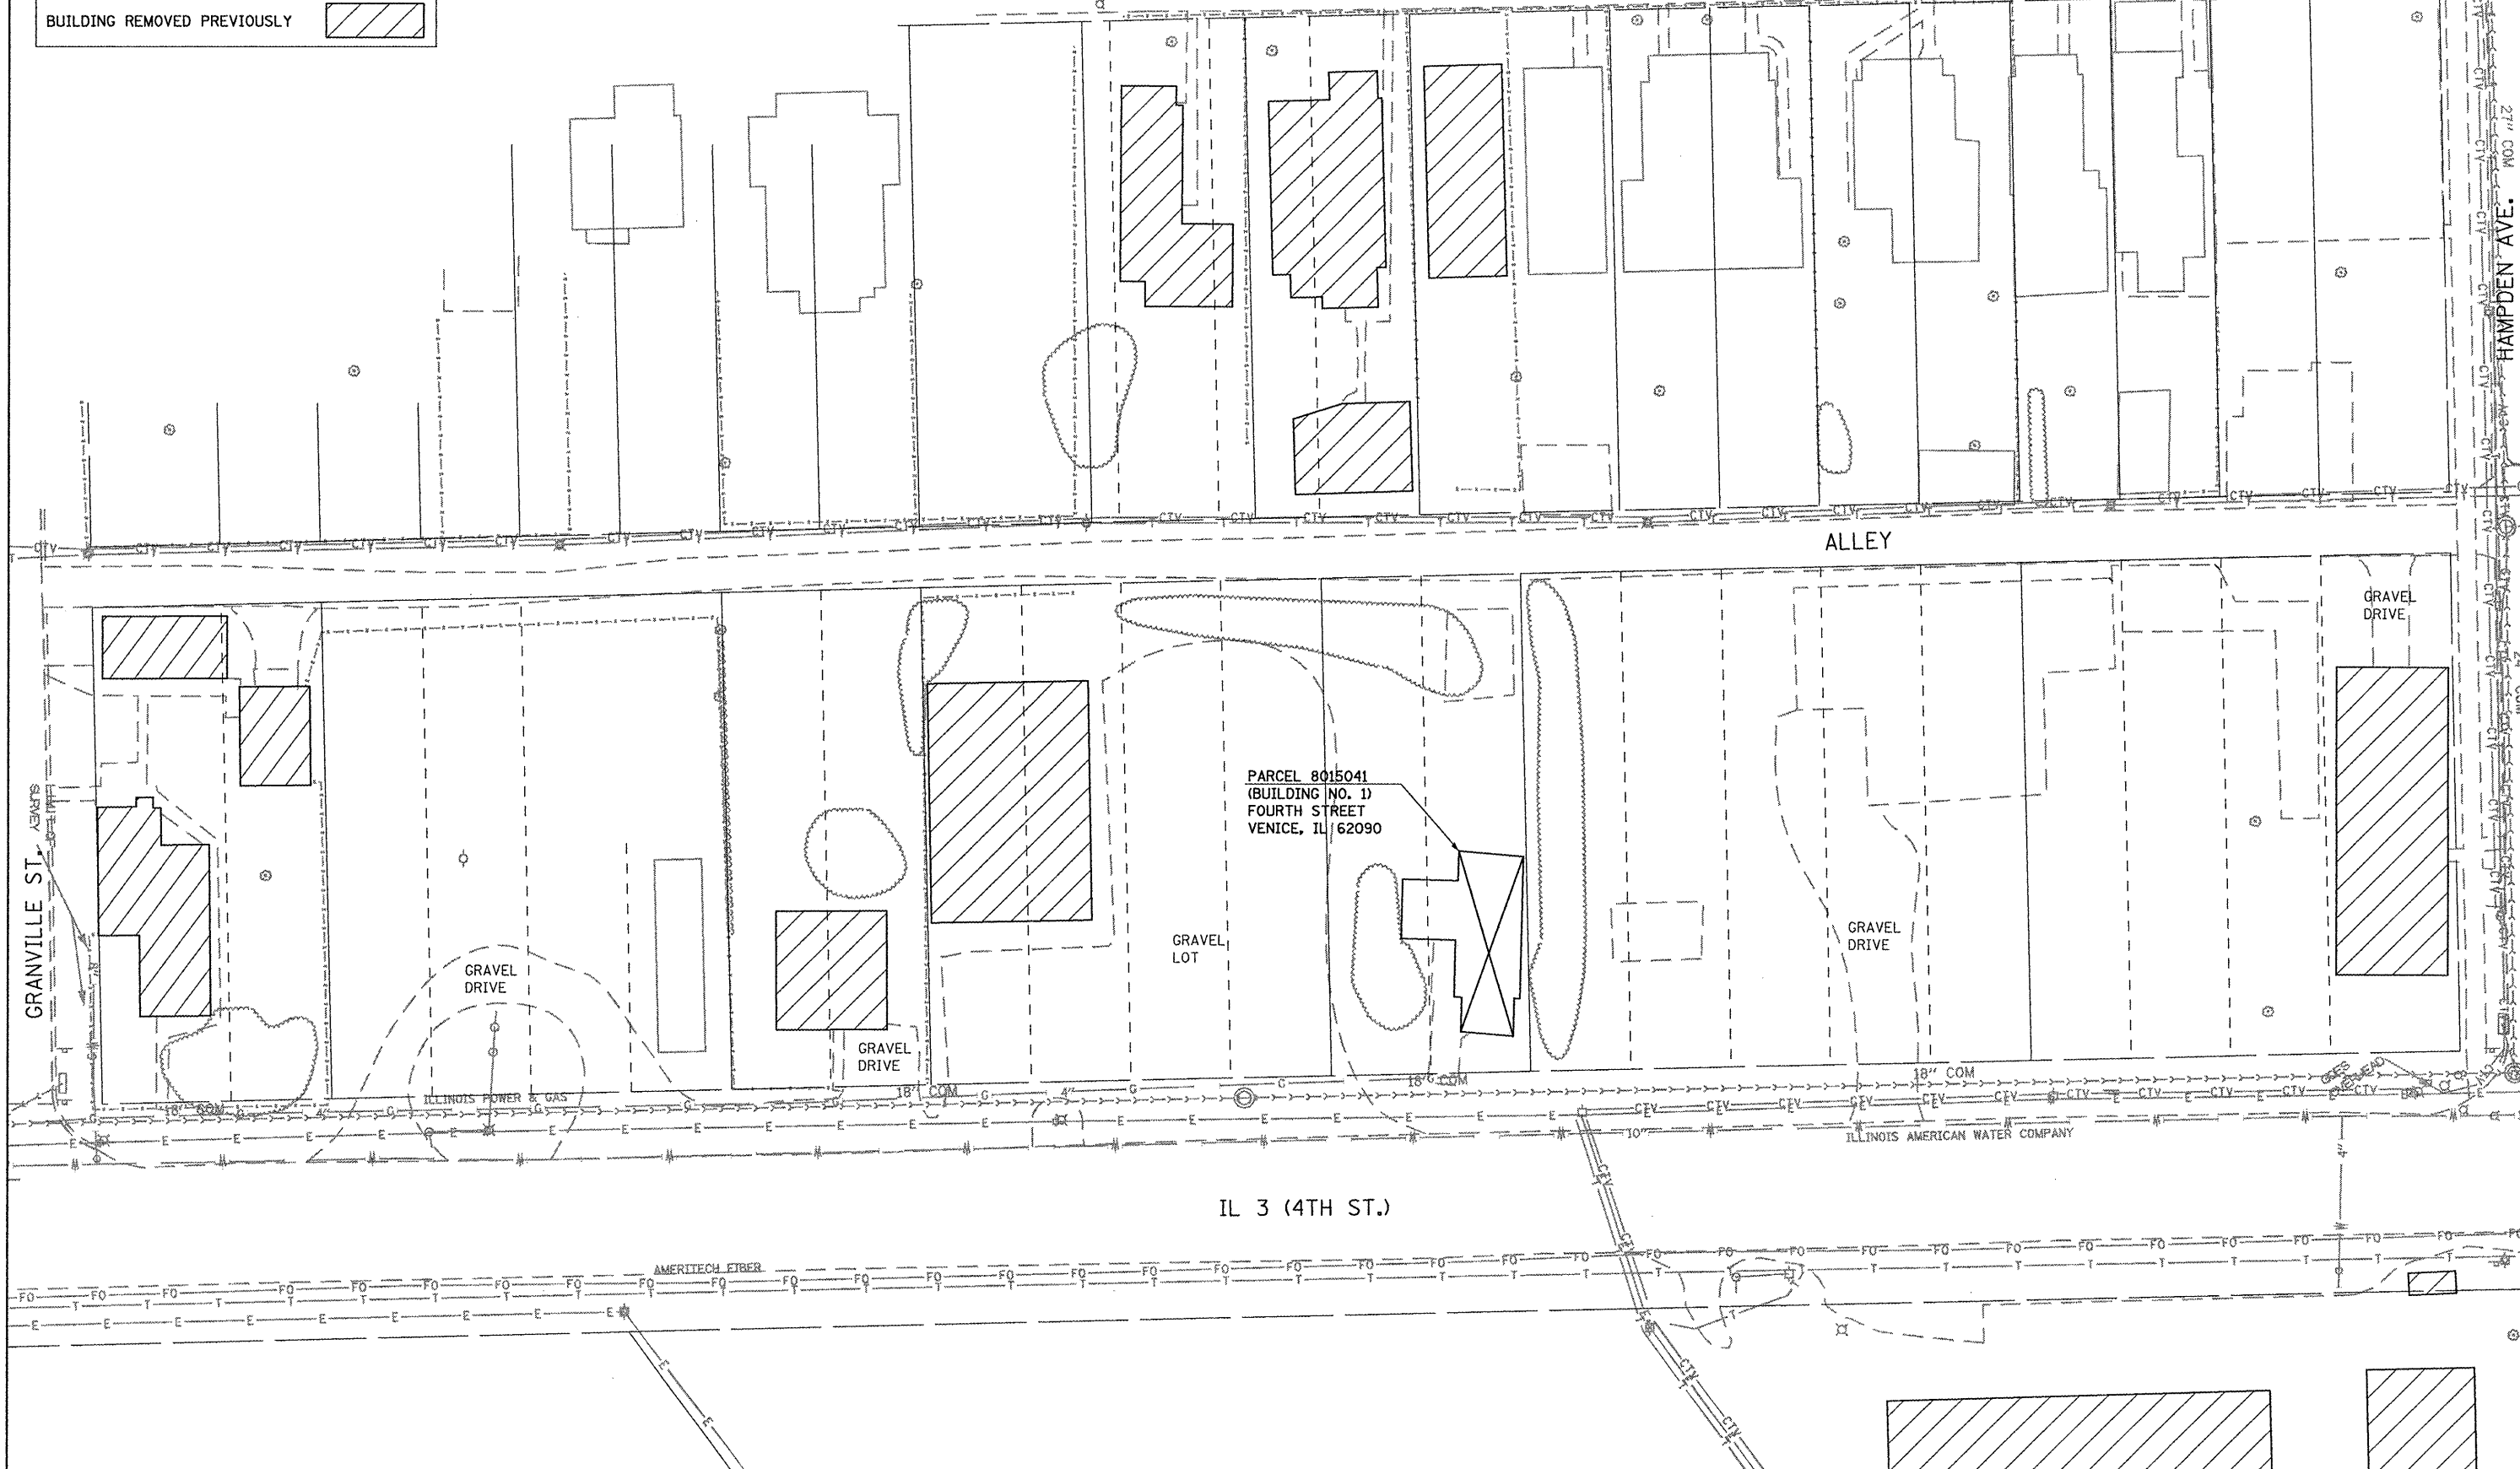


LEGEND	
BUILDING REMOVAL	
BUILDING REMOVED PREVIOUSLY	

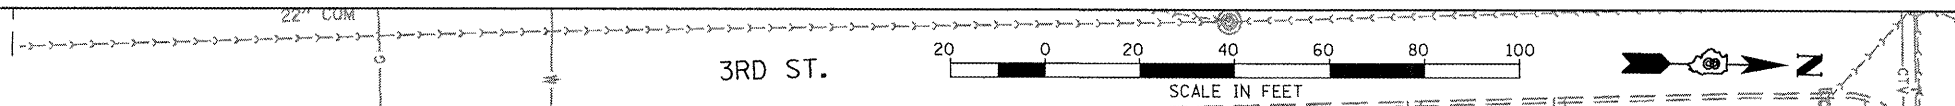

FILE NAME = F3ndemo06_new.dgn	USER NAME = rossr1	DESIGNED - R. ROSS	REVISED -
		DRAWN - R. ROSS	REVISED -
		CHECKED - T. WELZ	REVISED -
		DATE - 12-19-08	REVISED -

**STATE OF ILLINOIS  
DEPARTMENT OF TRANSPORTATION**

<b>DETAILED LOCATION MAP</b>	
SCALE:	SHEET NO. 1 OF 2 SHEETS STA. TO STA.

F.A. RTE. 788	SECTION 520-2-2DM7	COUNTY MADISON	TOTAL SHEETS 5	SHEET NO. 4
CONTRACT NO. 76C73				
FED. ROAD DIST. NO. ILLINOIS FED. AID PROJECT				

**FINAL PLANS**