


BASE COURSE WIDENING AND SHOULDER WIDENING FOR GUARDRAIL

471+39.90 TO 473+00.00 LT
471+68.18 TO 473+00.00 RT

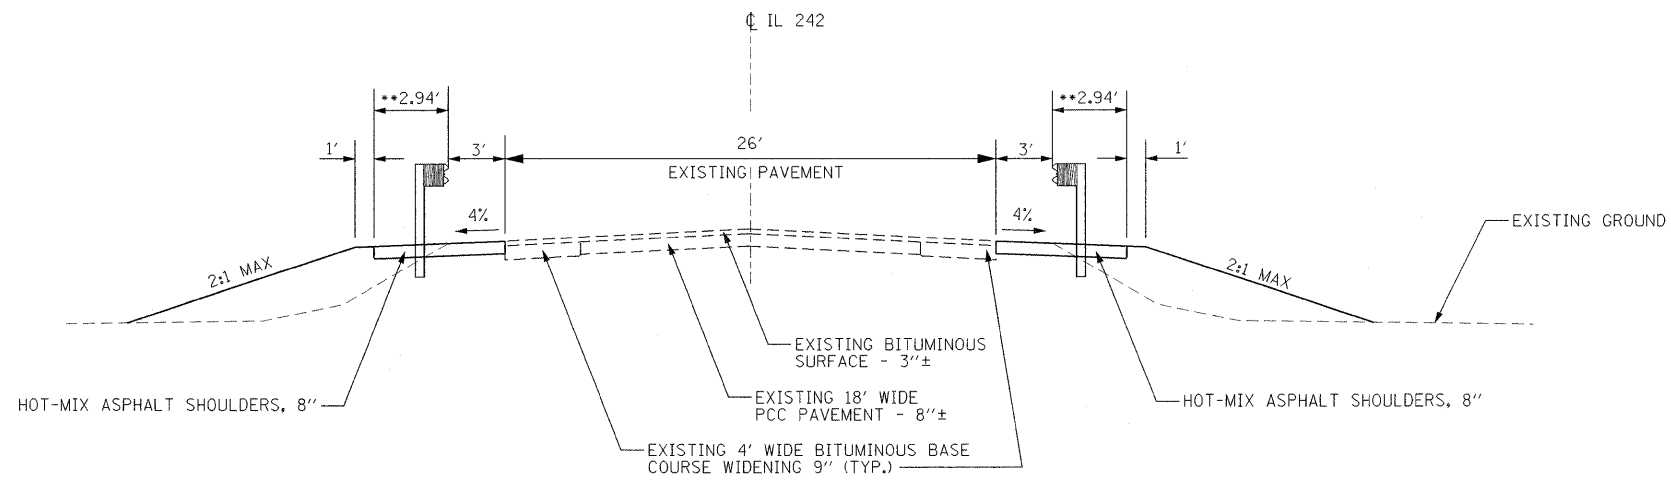

SHOULDER WIDENING

473+00.00 TO 474+18.00 LT
471+31.70 TO 471+68.18 RT
473+00.00 TO 473+13.10 RT

** VARIES FROM 2.94' TO 3.94' THROUGH 1' TAPERS OF FOUR TRAFFIC BARRIER TERMINALS, TYPE 1.
*** 33'-2" THROUGH FULL WIDTH RECONSTRUCTION, END BRIDGE TO 471+71.00. SET INSIDE FACE OF GUARDRAIL 16' LEFT AND RIGHT OF CENTERLINE THROUGHOUT FULL WIDTH RECONSTRUCTION.

FILE NAME = d978016-sht-typical02.dgn	USER NAME = keoverlg	DESIGNED - APF	REVISED -	STATE OF ILLINOIS DEPARTMENT OF TRANSPORTATION	TYPICAL SECTION	F.A. RTE.	SECTION	COUNTY	TOTAL SHEETS	SHEET NO.
	PLOT DATE = 01/15/2009	CHECKED - RSB	REVISED -			776	(102)B-1	HAMILTON	53	5
						SHEET NO. 2 OF 2 SHEETS		CONTRACT NO. 78016		
						FED. ROAD DIST. NO. ILLINOIS FED. AID PROJECT				