
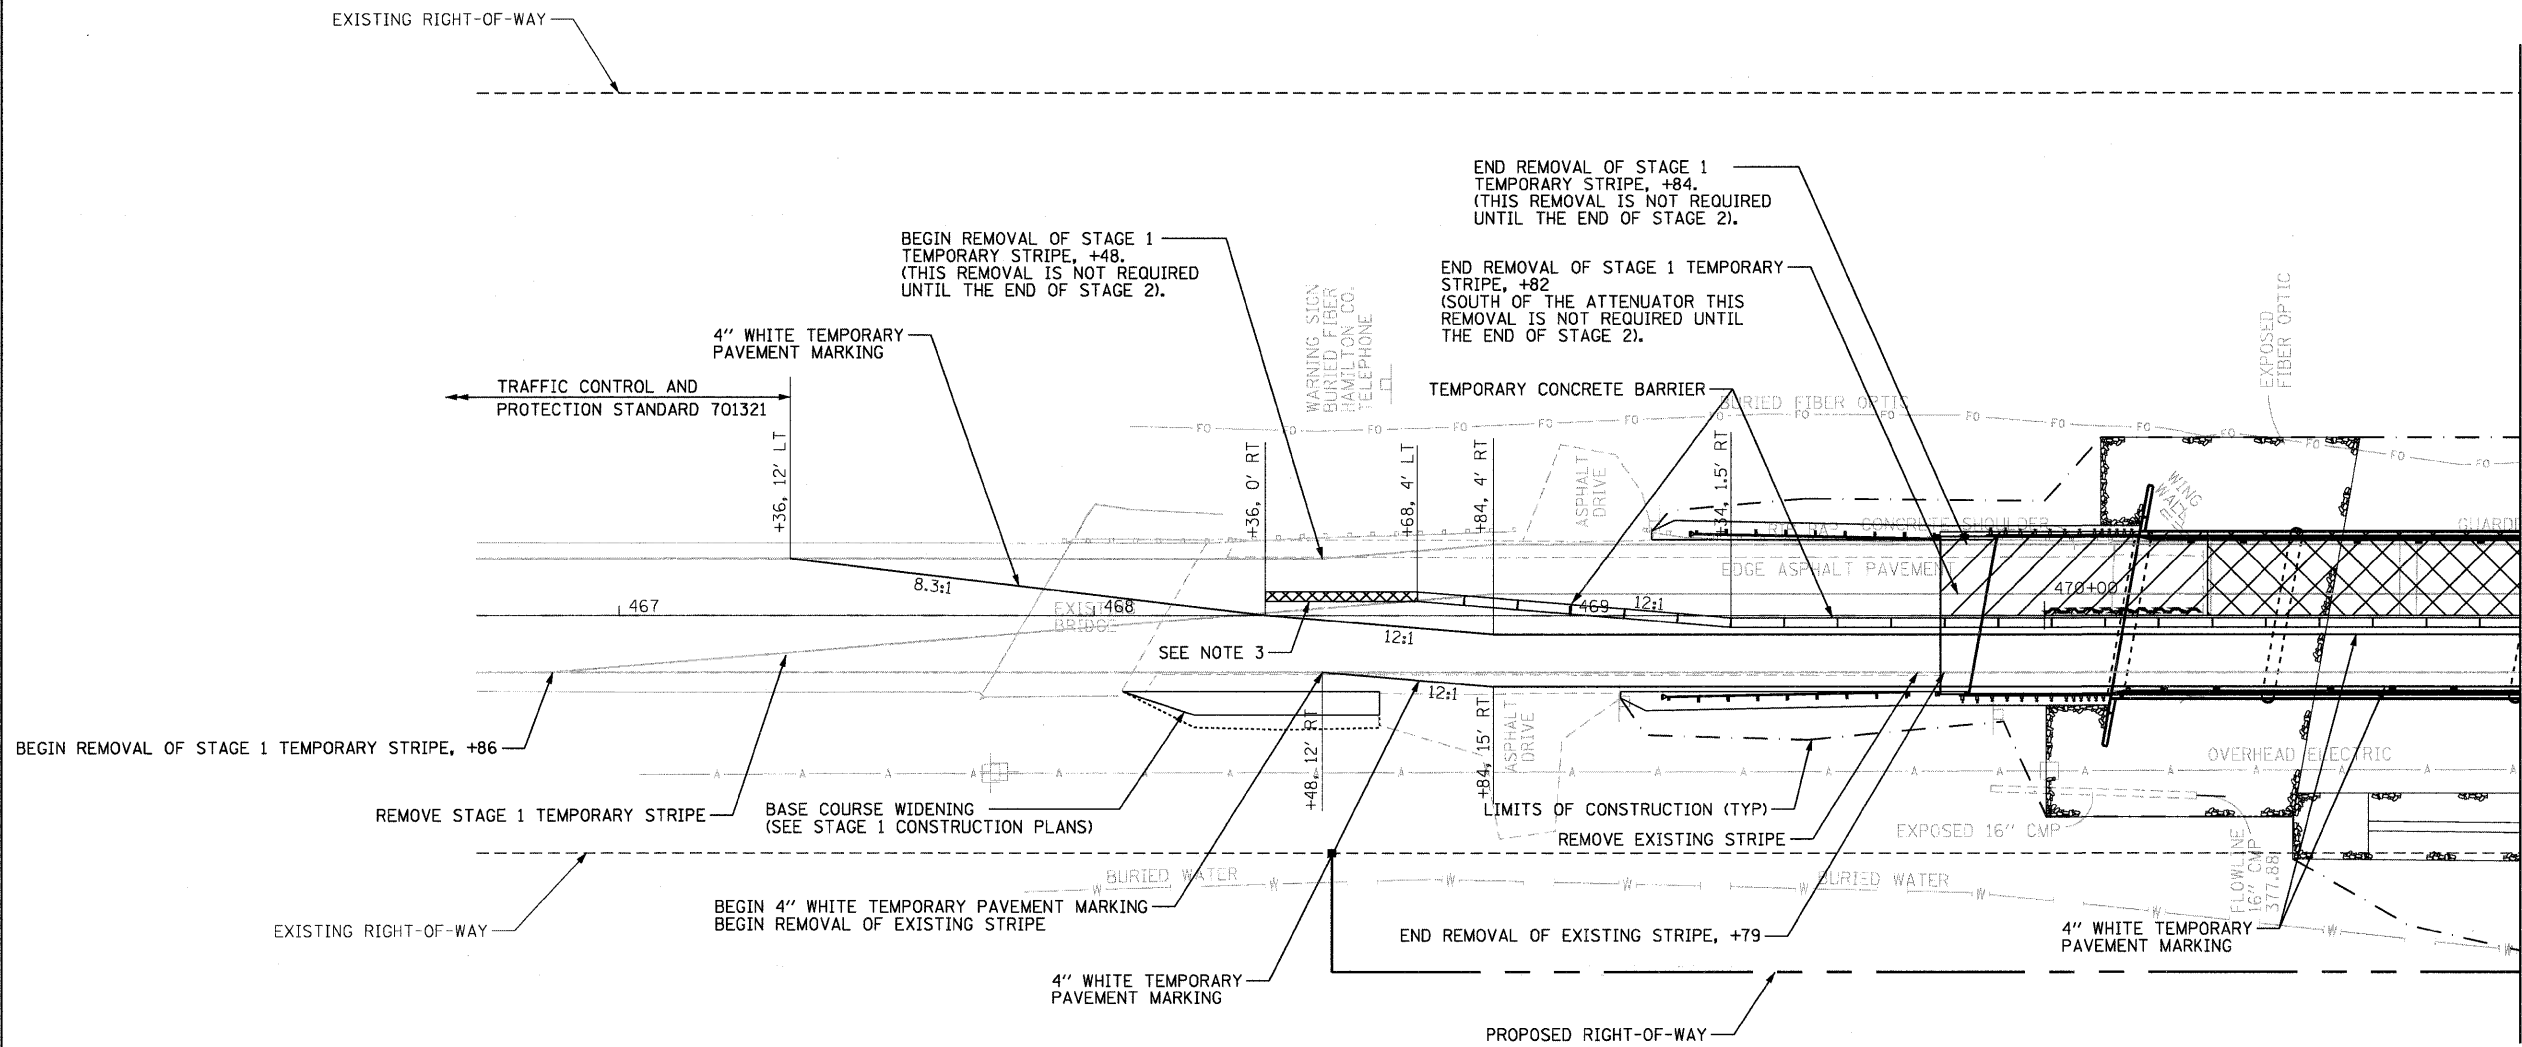


NOTES:

1. TEMPORARY CONCRETE BARRIER OFFSET CALLOUTS ARE TO CENTERLINE OF BARRIER.
2. STRIPING REMOVAL WITHIN THE LIMITS OF THE NEW BRIDGE AND APPROACH PAVEMENT WILL NOT BE PAID FOR IN LOCATIONS WHERE STRIPING IS BEING REMOVED CONCURRENT WITH BRIDGE DEMOLITION.
3. IMPACT ATTENUATORS TEMPORARY (FULLY REDIRECTIVE, NARROW) TEST LEVEL 3

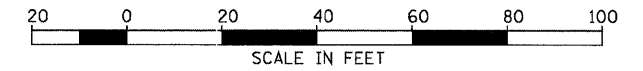

LEGEND

BRIDGE REMOVAL	
PAVEMENT REMOVAL	
IMPACT ATTENUATOR, TEMPORARY	
TEMPORARY CONCRETE BARRIER	
TEMPORARY STEEL RAILING	
TEMPORARY SHORING	

STAGE 2 SEQUENCE OF CONSTRUCTION

1. RELOCATE BARRIER, ADD BARRIER, AND RESTRIPE AS SPECIFIED IN THESE STAGE 2 CONSTRUCTION PLANS.
2. REMOVE THE EXISTING IL 242 NORTHBOUND BRIDGE AND APPROACHES AS SPECIFIED IN THE STRUCTURAL PLANS.
3. CONSTRUCT THE IL 242 NORTHBOUND BRIDGE AND APPROACHES AS SPECIFIED IN THE STRUCTURAL PLANS.
4. INSTALL RIGHT SIDE GUARDRAIL AS SPECIFIED IN THE ROADWAY PLANS.
5. REMOVE TEMPORARY STRIPING.
6. INSTALL FINAL PAVEMENT MARKING.

FILE NAME = d:\978016-sh2-staging\0221.dgn

USER NAME = r058p1

DESIGNED - APF

REVISED -

DRAWN - APF

REVISED -

CHECKED - RSB

REVISED -

PLOT DATE = 01/26/2009

DATE - 1/15/2009

REVISED -

STATE OF ILLINOIS  
DEPARTMENT OF TRANSPORTATION

STAGE 2 CONSTRUCTION

SHEET NO. 3 OF 4 SHEETS STA. 466+70 TO STA. 471+00

F.A. RTE.	SECTION	COUNTY	TOTAL SHEETS	SHEET NO.
776	(102)B-1	HAMILTON	53	12
FED. ROAD DIST. NO.			ILLINOIS FED. AID PROJECT	
			CONTRACT NO. 78016	