

STATE OF ILLINOIS  
DEPARTMENT OF TRANSPORTATION

EAST EDGE OF SHOULDER

Location	Station	Offset	Theoretical Grade Elevations
N. End of South Appr. Pv't.	471+37.82	-16.00	390.45
A3	471+47.82	-16.00	390.46
A4	471+57.82	-16.00	390.46
S. End of South Appr. Pv't.	471+67.82	-16.00	390.46

EAST EDGE OF PAVEMENT

Location	Station	Offset	Theoretical Grade Elevations
N. End of South Appr. Pv't.	471+37.12	-12.00	390.54
A3	471+47.12	-12.00	390.54
A4	471+57.12	-12.00	390.54
S. End of South Appr. Pv't.	471+67.12	-12.00	390.54

☉ ROADWAY, P.G. & STAGE CONSTRUCTION JOINT


Location	Station	Offset	Theoretical Grade Elevations
N. End of South Appr. Pv't.	471+35.00	0.00	390.72
A3	471+45.00	0.00	390.73
A4	471+55.00	0.00	390.73
S. End of South Appr. Pv't.	471+65.00	0.00	390.73

WEST EDGE OF PAVEMENT

Location	Station	Offset	Theoretical Grade Elevations
N. End of South Appr. Pv't.	471+32.88	12.00	390.54
A3	471+42.88	12.00	390.54
A4	471+52.88	12.00	390.54
S. End of South Appr. Pv't.	471+62.88	12.00	390.54

WEST EDGE OF SHOULDER

Location	Station	Offset	Theoretical Grade Elevations
N. End of South Appr. Pv't.	471+32.18	16.00	390.45
A3	471+42.18	16.00	390.45
A4	471+52.18	16.00	390.46
S. End of South Appr. Pv't.	471+62.18	16.00	390.46

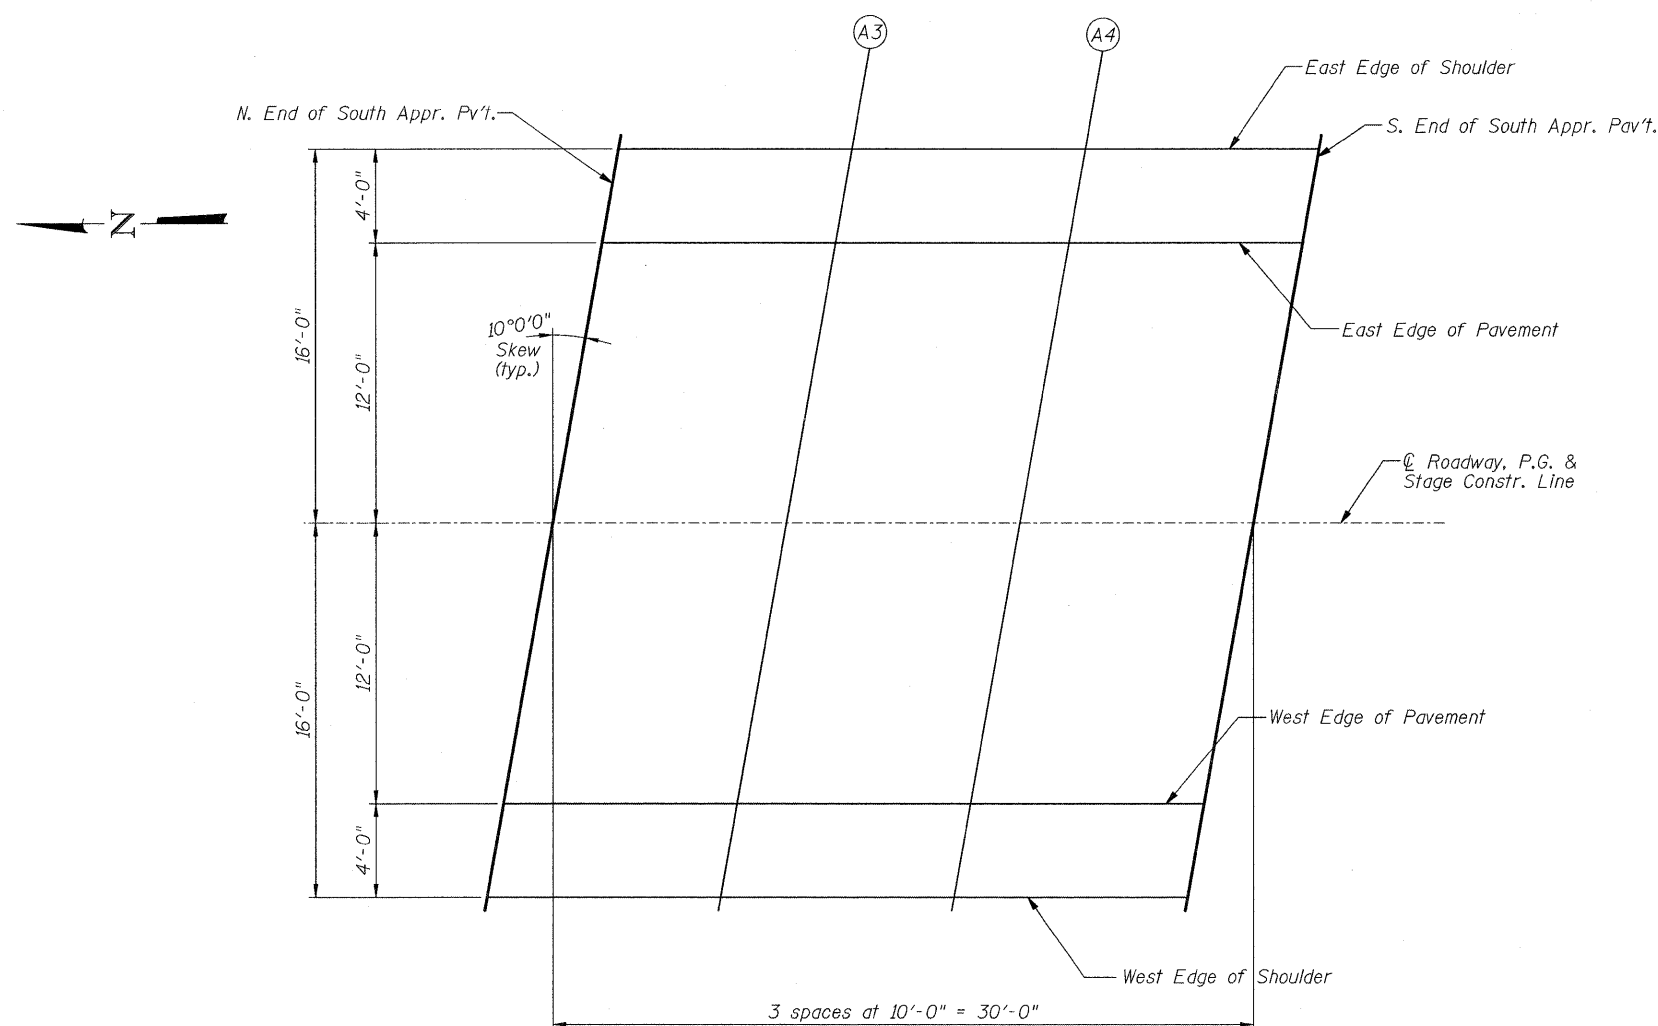

TOP OF SOUTH APPROACH  
SLAB ELEVATIONS  
IL ROUTE 242 OVER  
SHELTON CREEK  
STATION 470+76

DESIGNED - CJW
CHECKED - VDP
DRAWN - JLR
CHECKED - CJW

SHEET NO. 12	F.A.P. RTE.	SECTION	COUNTY	TOTAL SHEETS	SHEET NO.
	776	(102)B-1	HAMILTON	53	39
26 SHEETS	S.N. 033-0053		CONTRACT NO. 78016		
FED. ROAD DIST. NO.		ILLINOIS FED. AID PROJECT			

