

AP. RTE.	SECTION	COUNTY	TOTAL SHEETS	SHEET NO.
331	3-2, 8X-1, 4-2	SALINE	214	30
STA.		TO STA.		
FED. ROAD DIST. NO.		ILLINOIS	FED. AID PROJECT	

**MAINTENANCE OF TRAFFIC**

PRESTAGE

1. MAINTAIN TRAFFIC ON EXISTING PAVEMENT.
2. EXTEND CULVERT AT STATION 958+28 (SN 083-2013) UNDER IDOT STANDARD 701006 PROTECTION.
3. PROVIDE BARRICADES TYPE III AND SIGN R 11-2(4830) FOR THE PROPOSED ILL 13 RELOCATION AT STATION 1025+00 WEST OF GRANGER STREET AND 1074+00 EAST OF US RTE 45.
4. CONSTRUCT PROPOSED ILL 13 RELOCATION FROM STATION 969+00 TO 1024+73.38, 1074+20.71 TO 1089+00 AND ANY AREAS THAT DO NOT CONFLICT WITH TRAFFIC.
5. DO NOT INSTALL MEDIAN BARRIER FROM STATION 978+00 TO 987+00.
6. CONSTRUCT PROPOSED OLD ILL 13 FROM STATION 85+85 TO 102+00 AND 208+00 TO THE INTERSECTION OF PROPOSED ILL 13 RELOCATION AND ANY AREAS THAT DO NOT CONFLICT WITH TRAFFIC.
7. PROVIDE FULL ROAD CLOSURE USING BARRICADES TYPE III AND SIGN R 11-2(4830) FOR WALNUT STREET FROM EITHER DIRECTION AT THE LAST DRIVEWAY BEFORE THE PROPOSED CUL-DE-SAC.
8. CONSTRUCT CUL-DE-SAC CLOSURE OF WALNUT STREET EAST OF US RTE 45.
9. REMOVE EXISTING SHOULDERS AND INSTALL TEMPORARY PAVEMENT IN MEDIAN OF EXISTING ILL 13 STATIONS 941+00 AND 955+50 UNDER IDOT STANDARD 701326 PROTECTION.
10. INSTALL TEMPORARY PAVEMENT IN PLACE OF EXISTING SOUTH SHOULDER ALONG EXISTING ILL 13 FROM STATION 1089+75 TO THE BRIDGE OVER PANKEY CREEK UNDER IDOT STANDARD 701326 PROTECTION.

STAGE 1A

1. SHIFT EXISTING ILL 13 TRAFFIC SOUTH.
2. CONSTRUCT WESTBOUND PROPOSED ILL 13 RELOCATION FROM STATION 949+03.45 TO 964+50, 965+65 TO 969+00 AND 1089+00 TO 1093+66.24.

STAGE 1B

1. CONSTRUCT WESTBOUND PROPOSED ILL 13 FROM STATION 964+50 TO 965+65.
2. MAINTAIN ACCESS TO BUSINESSES ON OLD ILL 13 WEST OF OF PROPOSED ILL 13 RELOCATION.
3. CONSTRUCT OLD ILL 13 WEST OF ILL 13 TO MATCH EXISTING.

STAGE 2

1. SHIFT TRAFFIC TO WESTBOUND LANES OF PROPOSED ILL 13 RELOCATION FOR BOTH DIRECTIONS FROM STATION 949+03.45 TO 978+00.
2. PROVIDE FULL ROAD CLOSURE USING BARRICADES TYPE III AND SIGN R 11-2(4830) FOR EXISTING ILL 13 EAST OF US 45 AT STATION 200+00.
3. CONSTRUCT PROPOSED OLD ILL 13 FROM STATION 207+70 TO 208+00.
4. TEMPORARILY DETOUR OLD ILL 13 TRAFFIC TO ILL 34 (MAIN ST) BY WAY OF ILL 13 RELOCATION. MAINTAIN ACCESS FOR LOCAL TRAFFIC.
5. CONSTRUCT EASTBOUND PROPOSED ILL 13 RELOCATION FROM STATION 949+03.45 TO 969+00 AND 1089+00 TO 1093+66.24.
6. CONSTRUCT PROPOSED OLD ILL 13 FROM THE INTERSECTION WITH PROPOSED ILL 13 TO STATION 85+85 AND FROM STATION 102+00 TO MATCH EXISTING.

STAGE 3

1. SHIFT TRAFFIC TO OUTSIDE LANES OF PROPOSED ILL 13 FROM STATION 940+00 TO 949+03.45 AND 978+00 TO 987+00
2. REMOVE TEMPORARY PAVEMENT AND CONSTRUCT MEDIAN BARRIER FROM STATION 978+00 TO 987+00 UNDER IDOT STANDARD 701602 PROTECTION.
3. REMOVE TEMPORARY PAVEMENT AND CONSTRUCT MEDIAN SHOULDERS AND GRADING FROM 940+00 TO 949+03.45 UNDER IDOT STANDARD 701602 PROTECTION.


STAGE 4

1. MILL ILL 13 FROM 939+00.00 TO 949+03.45 UNDER IDOT STANDARD 701306 PROTECTION.
2. PAVE SURFACE COURSE FOR PROPOSED ILL 13 AND OLD ILL 13 UNDER IDOT STANDARD 701306 PROTECTION.
3. APPLY PERMANENT MARKINGS.
4. COMPLETE GRADING, SEEDING AND CLEANUP.

**MAINTENANCE OF TRAFFIC - GENERAL NOTES**

- THE CONTRACTOR SHALL PROVIDE ALL BARRICADES AND SIGNS FOR THE MAINTENANCE OF TRAFFIC UNLESS IDENTIFIED IN THE SPECIAL PROVISION OTHERWISE.
- ALL EXISTING PAVEMENT MARKINGS THAT CONFLICT WITH A NEW TRAFFIC PATTERN SHALL BE REMOVED.
- WORK SHALL NOT BEGIN ON A NEW STAGE UNTIL ALL SIGNS THAT CONFLICT WITH THIS STAGE HAVE BEEN REMOVED AND ALL TEMPORARY SIGNS, PAVEMENT MARKINGS, AND BARRICADES HAVE BEEN IN PLACE AND APPROVED BY THE ENGINEER.
- IT IS THE CONTRACTOR'S RESPONSIBILITY TO PROVIDE ACCESS TO ALL ENTRANCES DURING THE CONSTRUCTION.

MOT PAY ITEMS - CONTRACT 6			
ITEM	DESCRIPTION	UNIT	QUANTITY
70100455	TRAFFIC CONTROL AND PROTECTION, STANDARD 701206	LSUM	1
70100460	TRAFFIC CONTROL AND PROTECTION, STANDARD 701306	LSUM	1
70100500	TRAFFIC CONTROL AND PROTECTION, STANDARD 701326	LSUM	2
70102632	TRAFFIC CONTROL AND PROTECTION, STANDARD 701602	LSUM	2
70103815	TRAFFIC CONTROL SURVEILLANCE	CAL DA	140
70106800	CHANGEABLE MESSAGE SIGN	CAL MO	5
70300520	PAVEMENT MARKING TAPE - TYPE III, 4"	FOOT	26,910
70301000	WORK ZONE PAVEMENT MARKING REMOVAL	FOOT	26,910
70500615	TEMPORARY TRAFFIC BARRIER TERMINAL, TYPE 1	EACH	2
72000200	SIGN PANEL - TYPE 2	SQFT	256
72400320	REMOVE SIGN PANEL - TYPE 2	SQFT	512
72400720	RELOCATE SIGN PANEL - TYPE 2	SQFT	256
X0325240	TEMPORARY PAVEMENT 10.5"	SQ YD	5,644

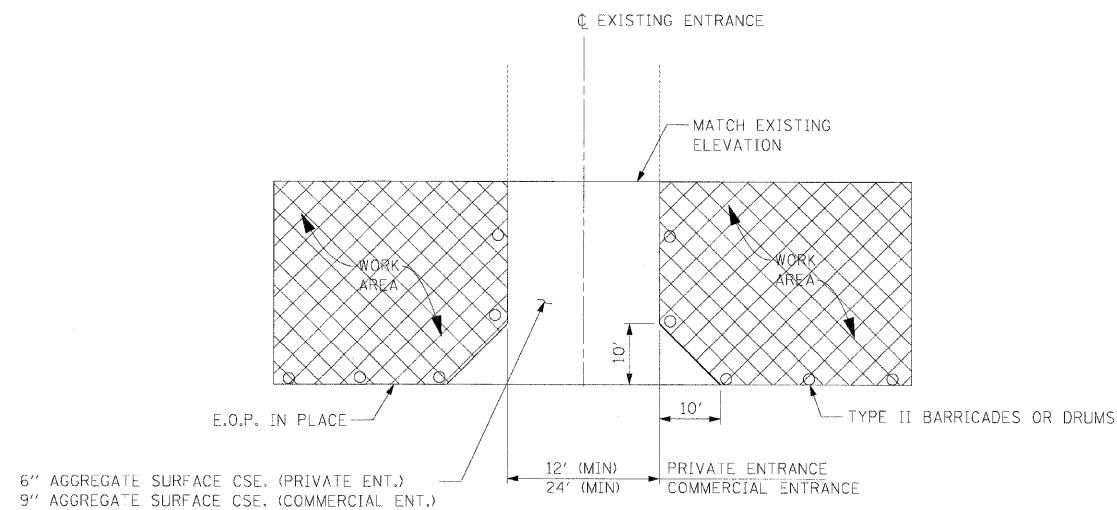

**TEMPORARY ACCESS DETAIL**

NTS

CHECKED BY: B.W. DATE: 2/2/2009  
 DRAWN BY: DMS  
 PLOT DATE: 2/2/2009  
 PLOT SCALE: 1/4"=1'-0"

M:\PROJECTS\PROJECTS\ROADWAY\COMMON\Reference Files  
 Active File: mot01326sb.dgn