

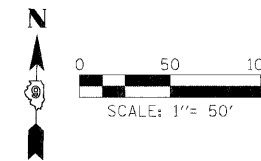
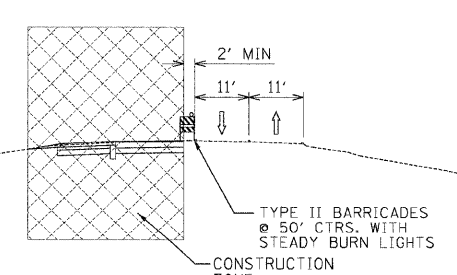
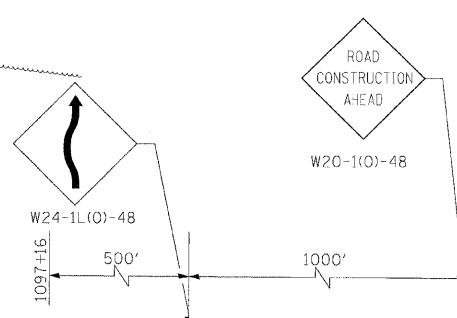


FAP RTE.	SECTION	COUNTY	TOTAL SHEETS	SHEET NO.
331	3-2, 8X-1, 4-2	SALINE	220	35
STA.		TO STA.		
FED. ROAD D.ST. NO.		ILLINOIS FED. AID PROJECT		

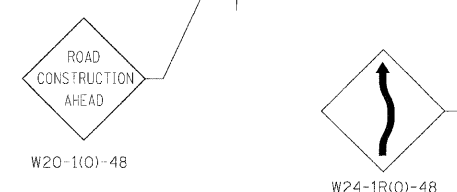

CHECKED BY: BJM
 PLOT DATE: 2/2/2009
 DRAWN BY: DMS
 PLOT SCALE: 1/8"= 1'-0"

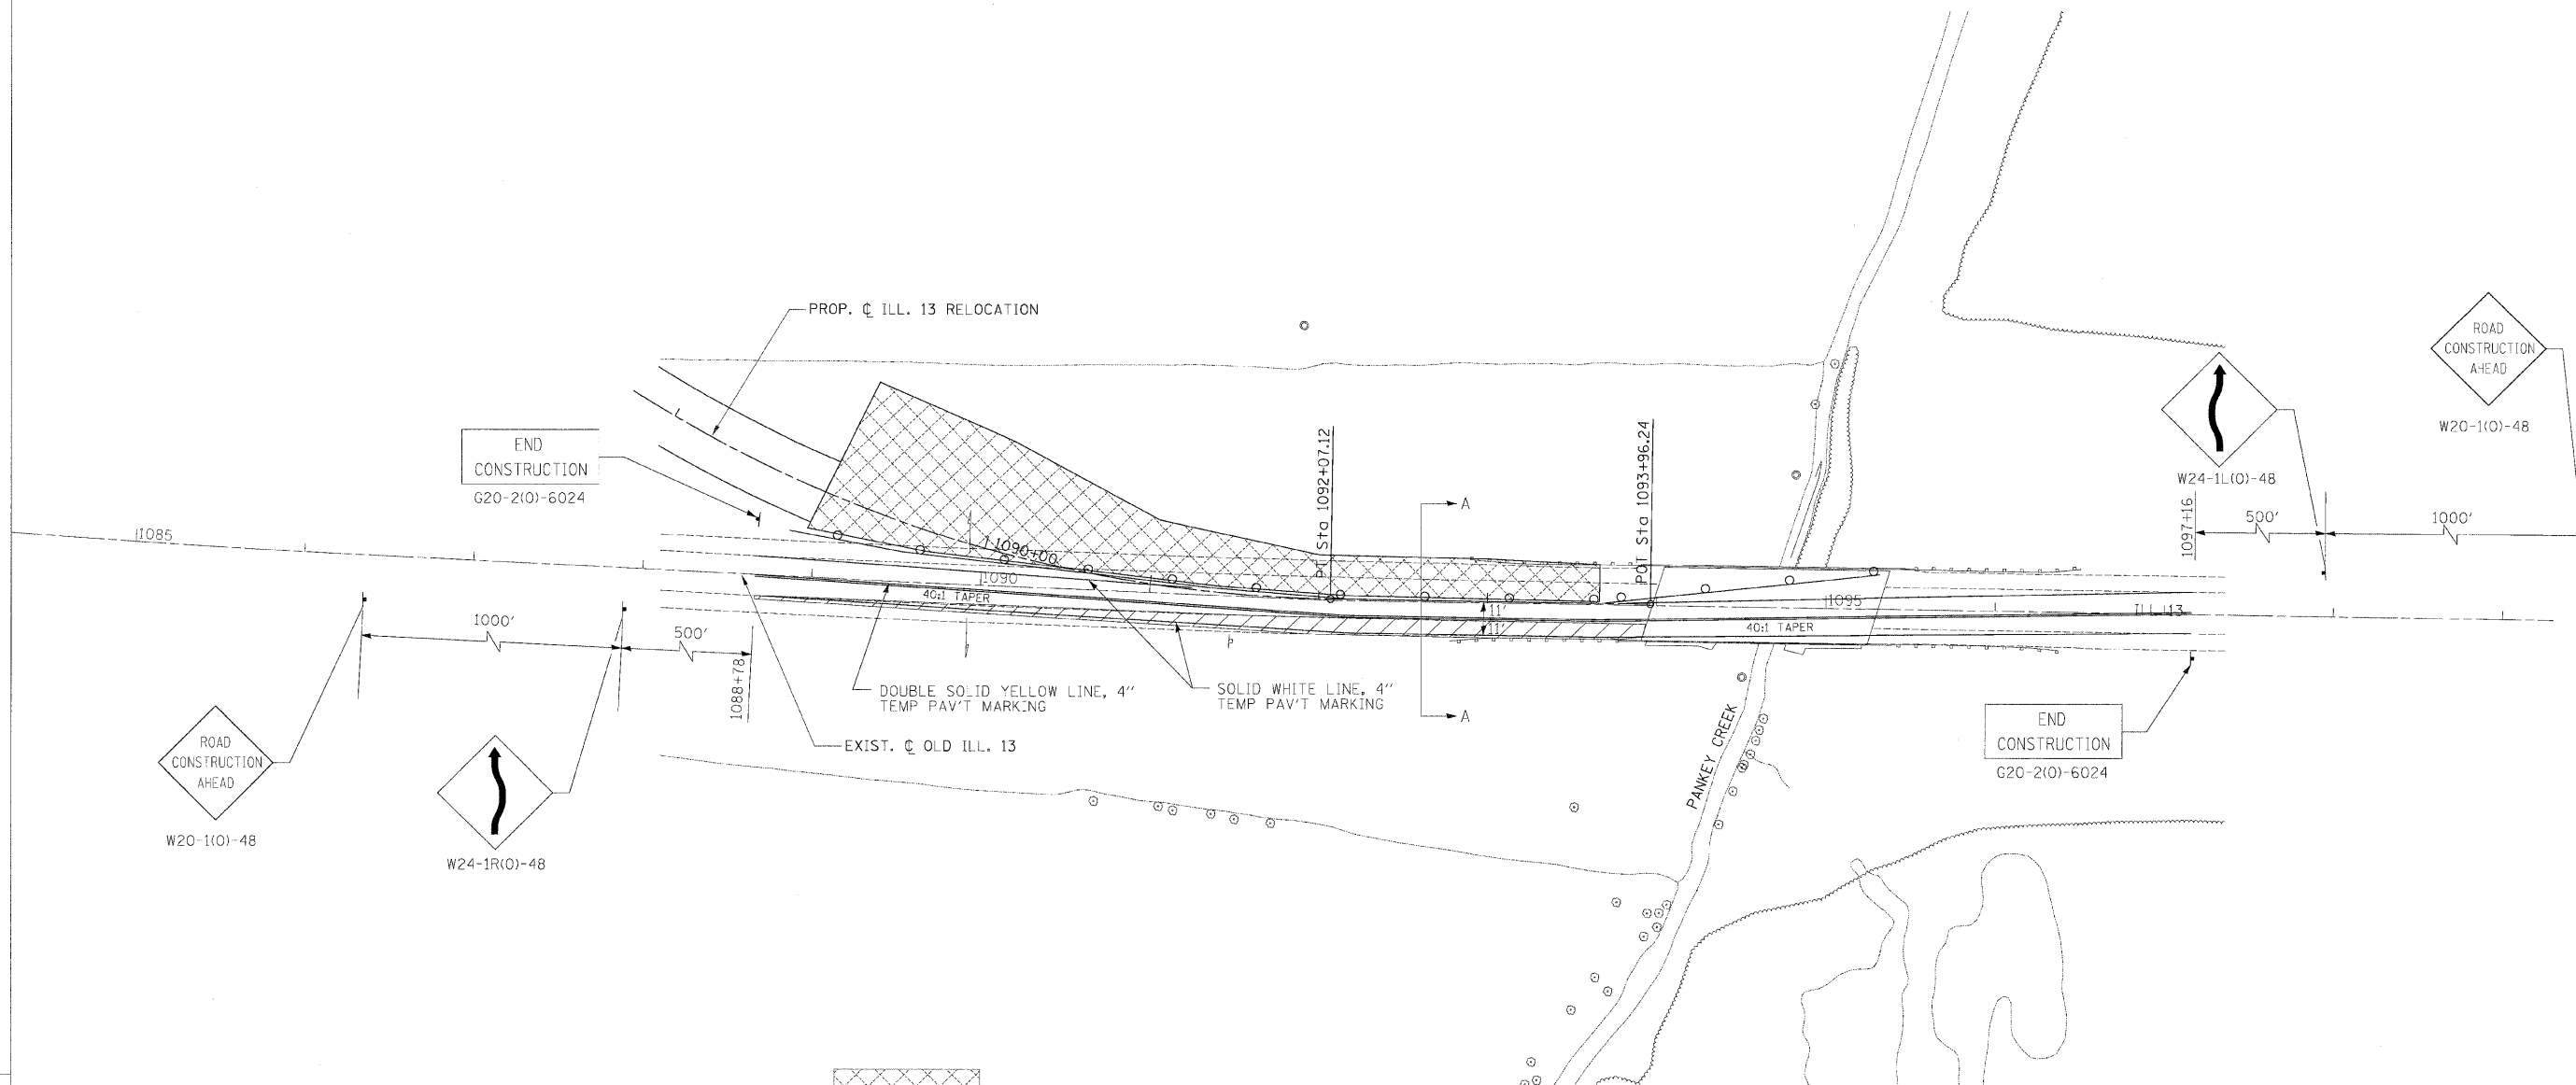

LEGEND:

	WORK ZONE
	TEMPORARY PAVEMENT
	BARRICADE, TYPE III
	BARRICADE, TYPE II OR DRUMS

NOTE:
 ALL EXISTING PAVEMENT MARKINGS THAT CONFLICT WITH NEW TRAFFIC PATTERN SHALL BE REMOVED.

M:\PROJECTS\PROJ3556\ROADWAY\COMMON\
 Active File: Reference Files
 Plot: 815058-061113.dgn