



FAP RTE.	SECTION	COUNTY	TOTAL SHEET NO.	SHEET NO.
331	3-2, 8X-1, 4-2	SALINE	220	36
STA.		TO STA.		
FED. ROAD DIST. NO.		ILLINOIS FED. AID PROJECT		

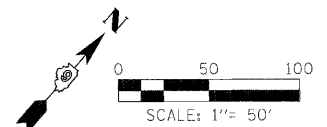

EXIST. CURVE 8
 PI STA. = 932+87.66
 $\Delta = 33^\circ 17' 04''$ (LT)
 $D = 1^\circ 00' 00''$
 $R = 5,729.58'$
 $T = 1,712.67'$
 $L = 3,328.46'$
 $E = 250.50'$
 $e =$
 $T.R. =$
 $S.E. RUN =$
 $P.C. STA. = 915+75.00$
 $P.T. STA. = 949+03.45$

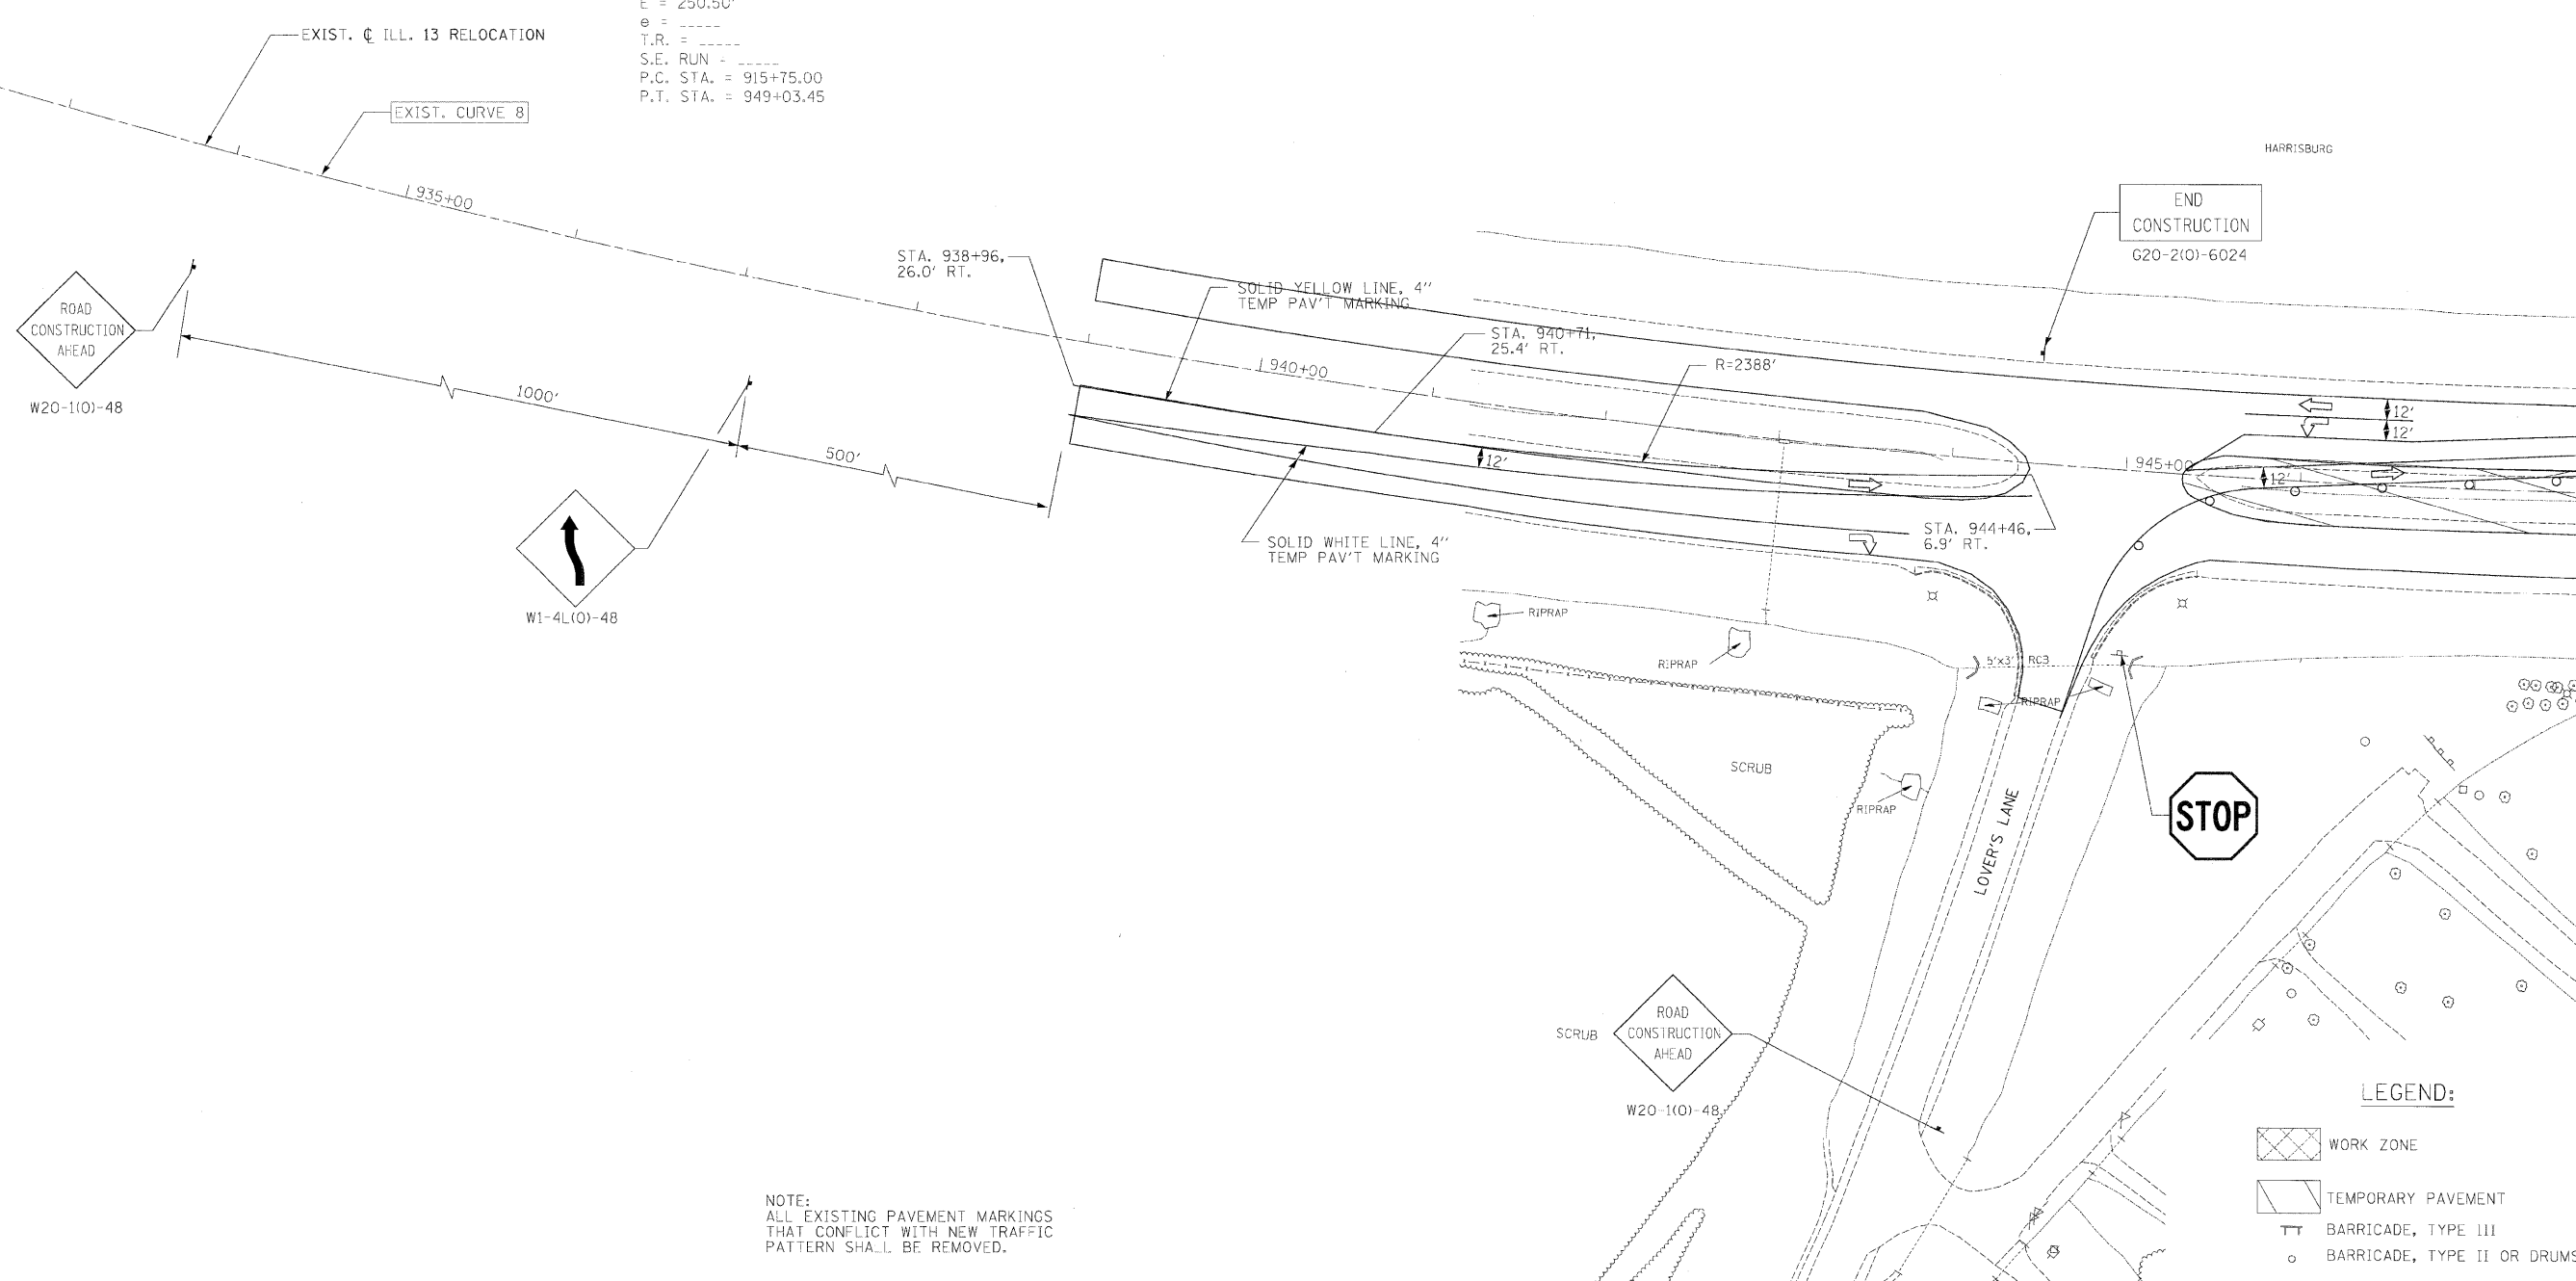

NOTE:
 ALL EXISTING PAVEMENT MARKINGS
 THAT CONFLICT WITH NEW TRAFFIC
 PATTERN SHALL BE REMOVED.

LEGEND:

	WORK ZONE
	TEMPORARY PAVEMENT
	BARRICADE, TYPE III
	BARRICADE, TYPE II OR DRUMS

CHECKED BY: BJW PLOT DATE: 2/2/2009
 DRAWN BY: DMS PLOT SCALE: 1/4"=50'

M:\PROJECTS\PROJ3526\ROADWAY\COMMON\Reference Files
 10/15/2005 09:11:33 AM