


FAP RTE.	SECTION	COUNTY	TOTAL SHEETS	SHEET NO.
331	3-2, 8X-1, 4-2	SALINE	220	39
STA.		TO STA.		
FED. ROAD DIST. NO.		ILLINOIS FED. AID PROJECT		

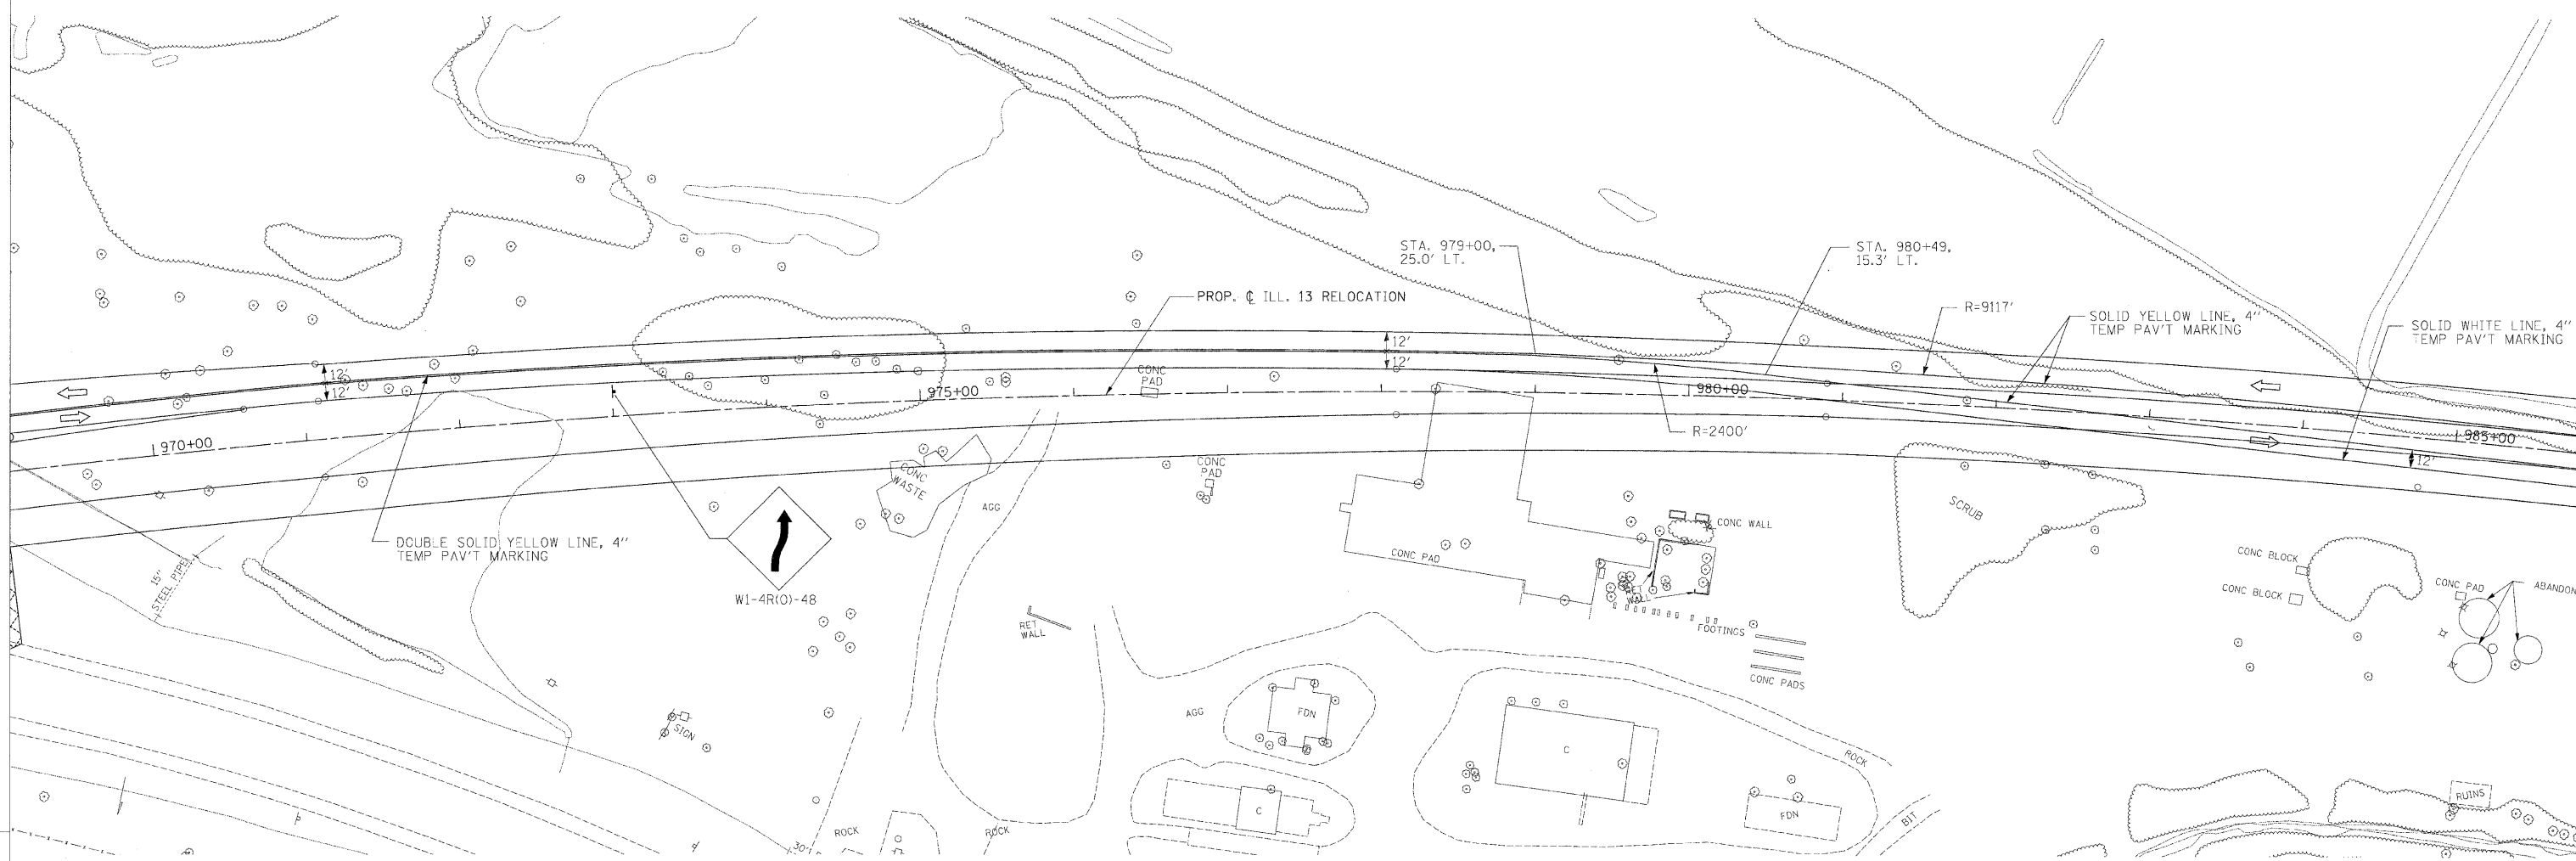

CHECKED BY: BJM
 DRAWN BY: DMS
 PLOT DATE: 7/2/2009
 PLOT SCALE: 1/8"=1'-0"

M:\PROJECTS\PROJ\356\ROADWAY\COMMON\
 Active File: 041113.dgn
 Reference Files: 041113.dgn

NOTE:
 ALL EXISTING PAVEMENT MARKINGS
 THAT CONFLICT WITH NEW TRAFFIC
 PATTERN SHALL BE REMOVED.

LEGEND:

	WORK ZONE
	TEMPORARY PAVEMENT
	BARRICADE, TYPE III
	BARRICADE, TYPE II OR DRUWS