
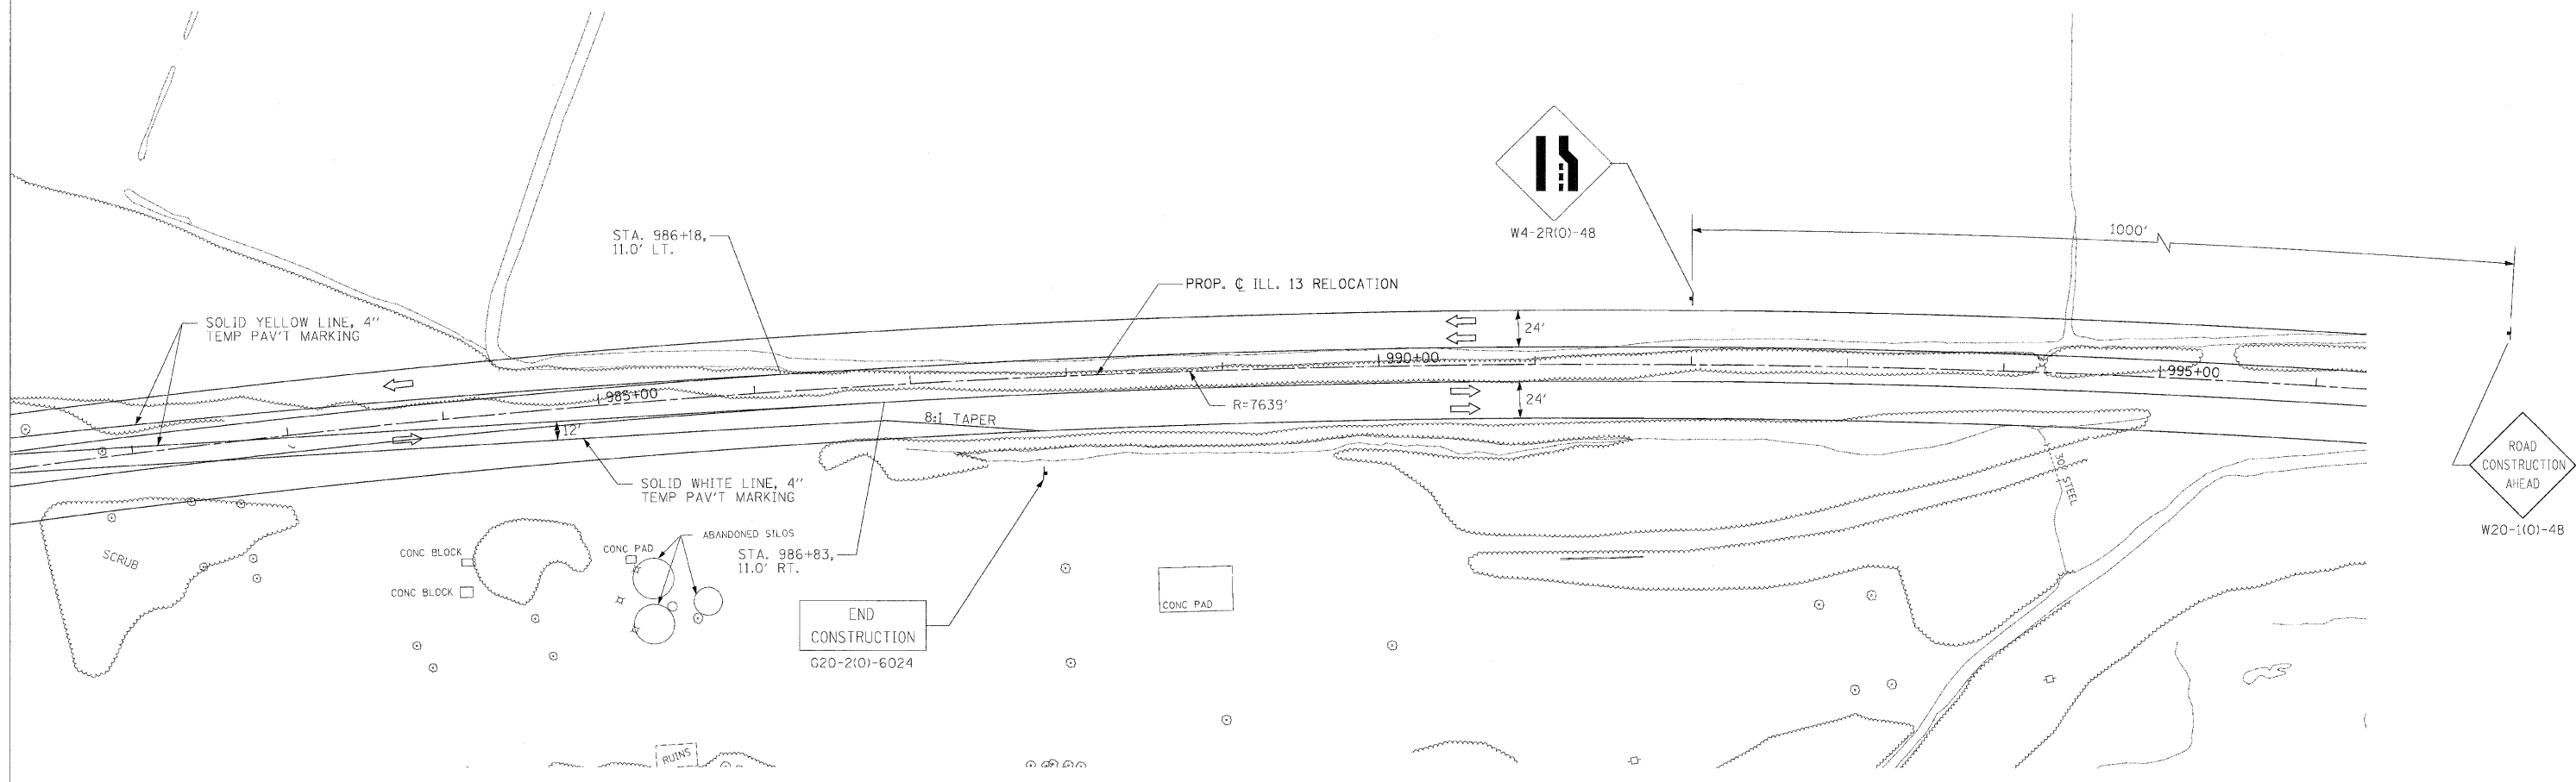


FAP RTE.	SECTION	COUNTY	TOTAL SHEETS	SHEET NO.
331	3-2, BX-1, 4-2	SALINE	220	40
STA.		+0 STA.		
FED. ROAD DIST. NO.	ILLINOIS	FED. AID PROJECT		

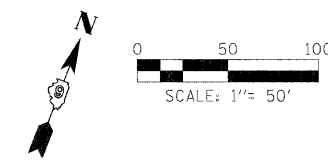

CHECKED BY: B/W  
 PLOT DATE: 2/2/2009  
 PLOT SCALE: 1/8"=39.375'  
 DRAWN BY: DMS

M:\PROJECTS\PROJ355\ROADWAY\COMMON\
Active Files
MO781206-051113.DWG

NOTE:  
 ALL EXISTING PAVEMENT MARKINGS  
 THAT CONFLICT WITH NEW TRAFFIC  
 PATTERN SHALL BE REMOVED.

**LEGEND:**

	WORK ZONE
	TEMPORARY PAVEMENT
	BARRICADE, TYPE III
	BARRICADE, TYPE II OR DRUMS