
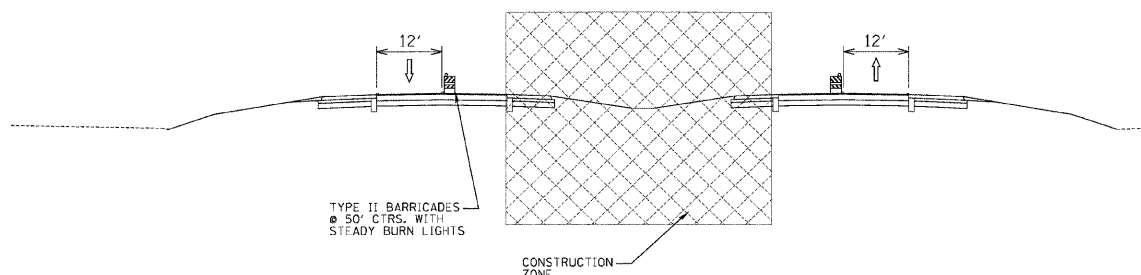
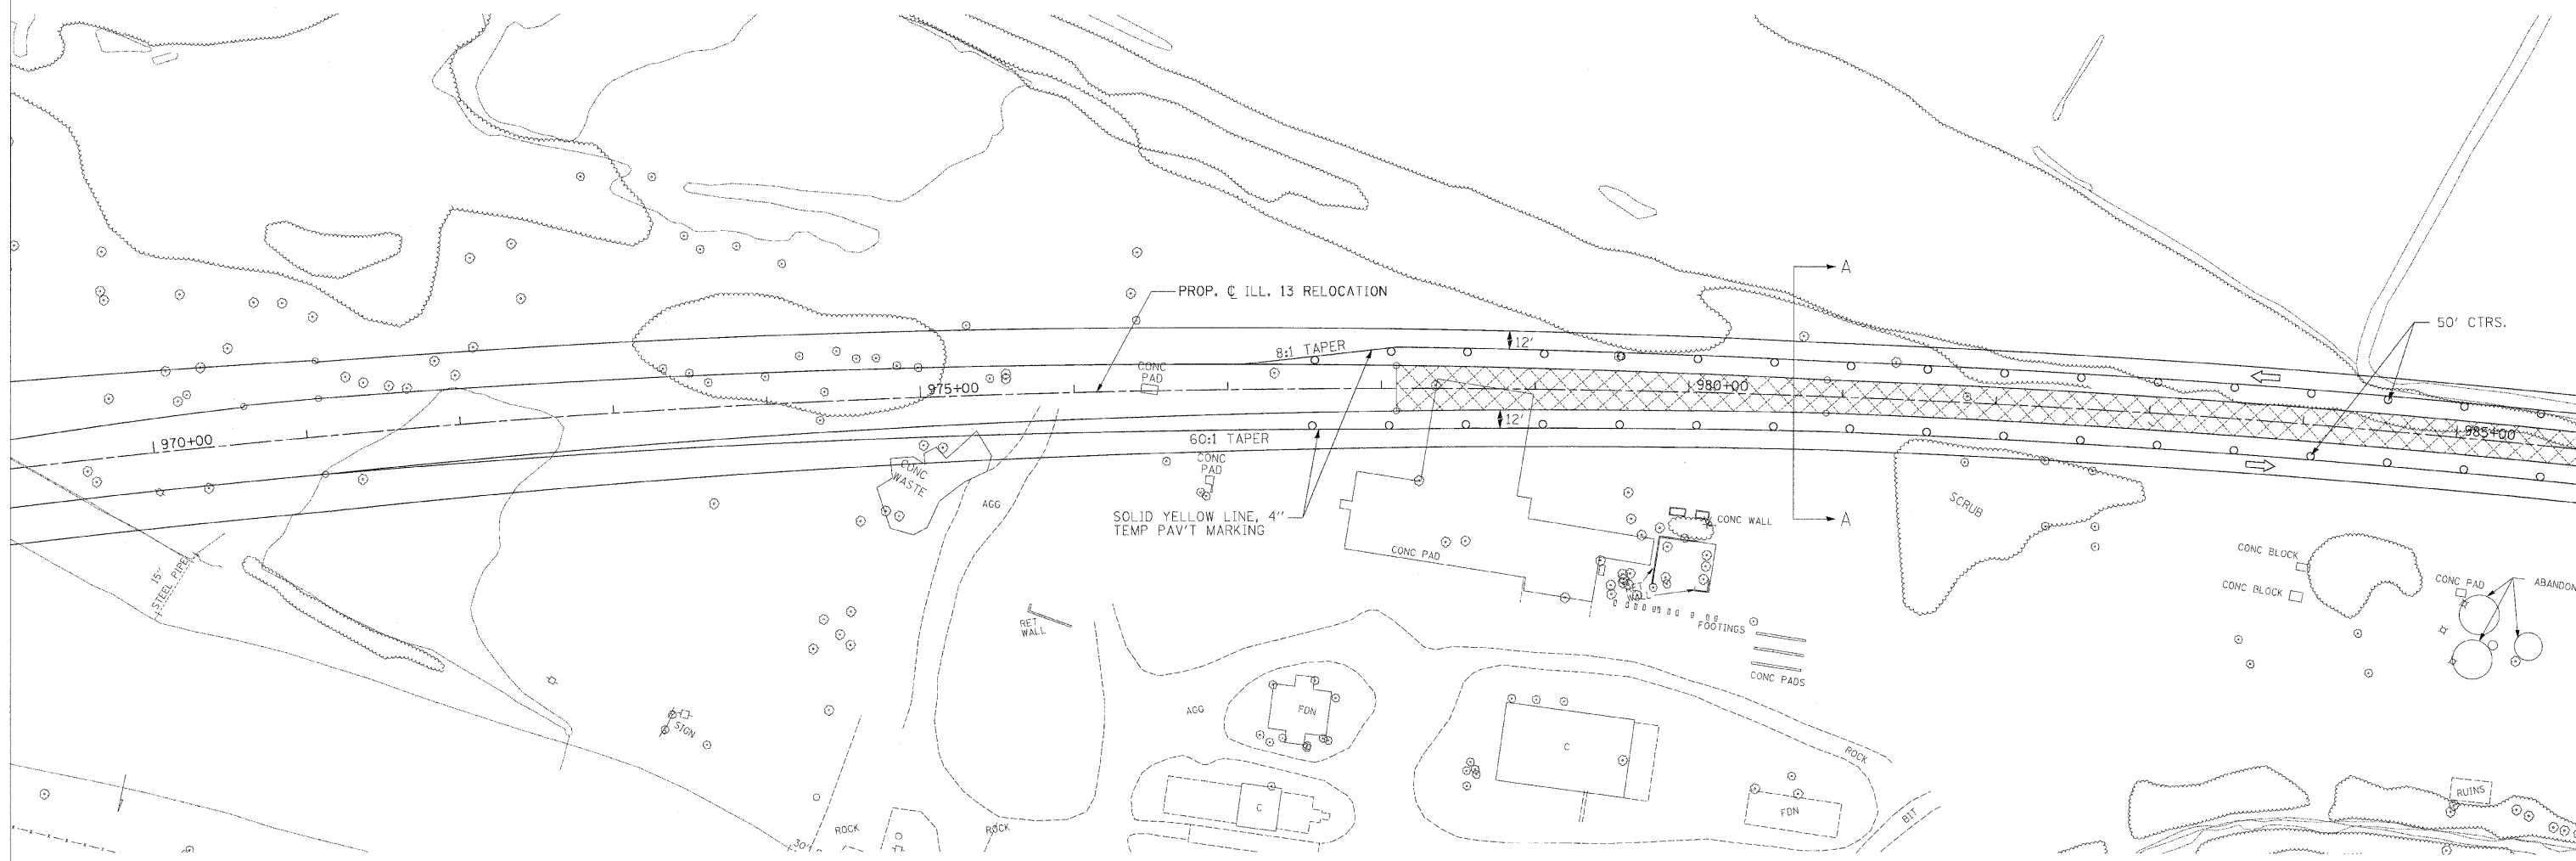


FAP RTE.	SECTION	COUNTY	TOTAL SHEETS	SHEET NO.
331	3-2, 8X-1, 4-2	SALINE	220	46
STA.		TO STA.		
FED. ROAD DIST. NO.		ILLINOIS FED. AID PROJECT		

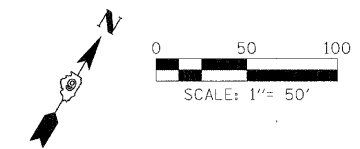

LEGEND:

	WORK ZONE
	TEMPORARY PAVEMENT
	BARRICADE, TYPE III
	BARRICADE, TYPE II OR DRUMS

NOTE:
ALL EXISTING PAVEMENT MARKINGS
THAT CONFLICT WITH NEW TRAFFIC
PATTERN SHALL BE REMOVED.

CHECKED BY: BJM PLOT DATE: 2/2/2009
 DRAWN BY: DMS PLOT SCALE: 1/4"=50'

M:\PROJECTS\PROJECTS\ROADWAY\COMMON\Reference Files
 Active File: mot819356-041113.dgn