
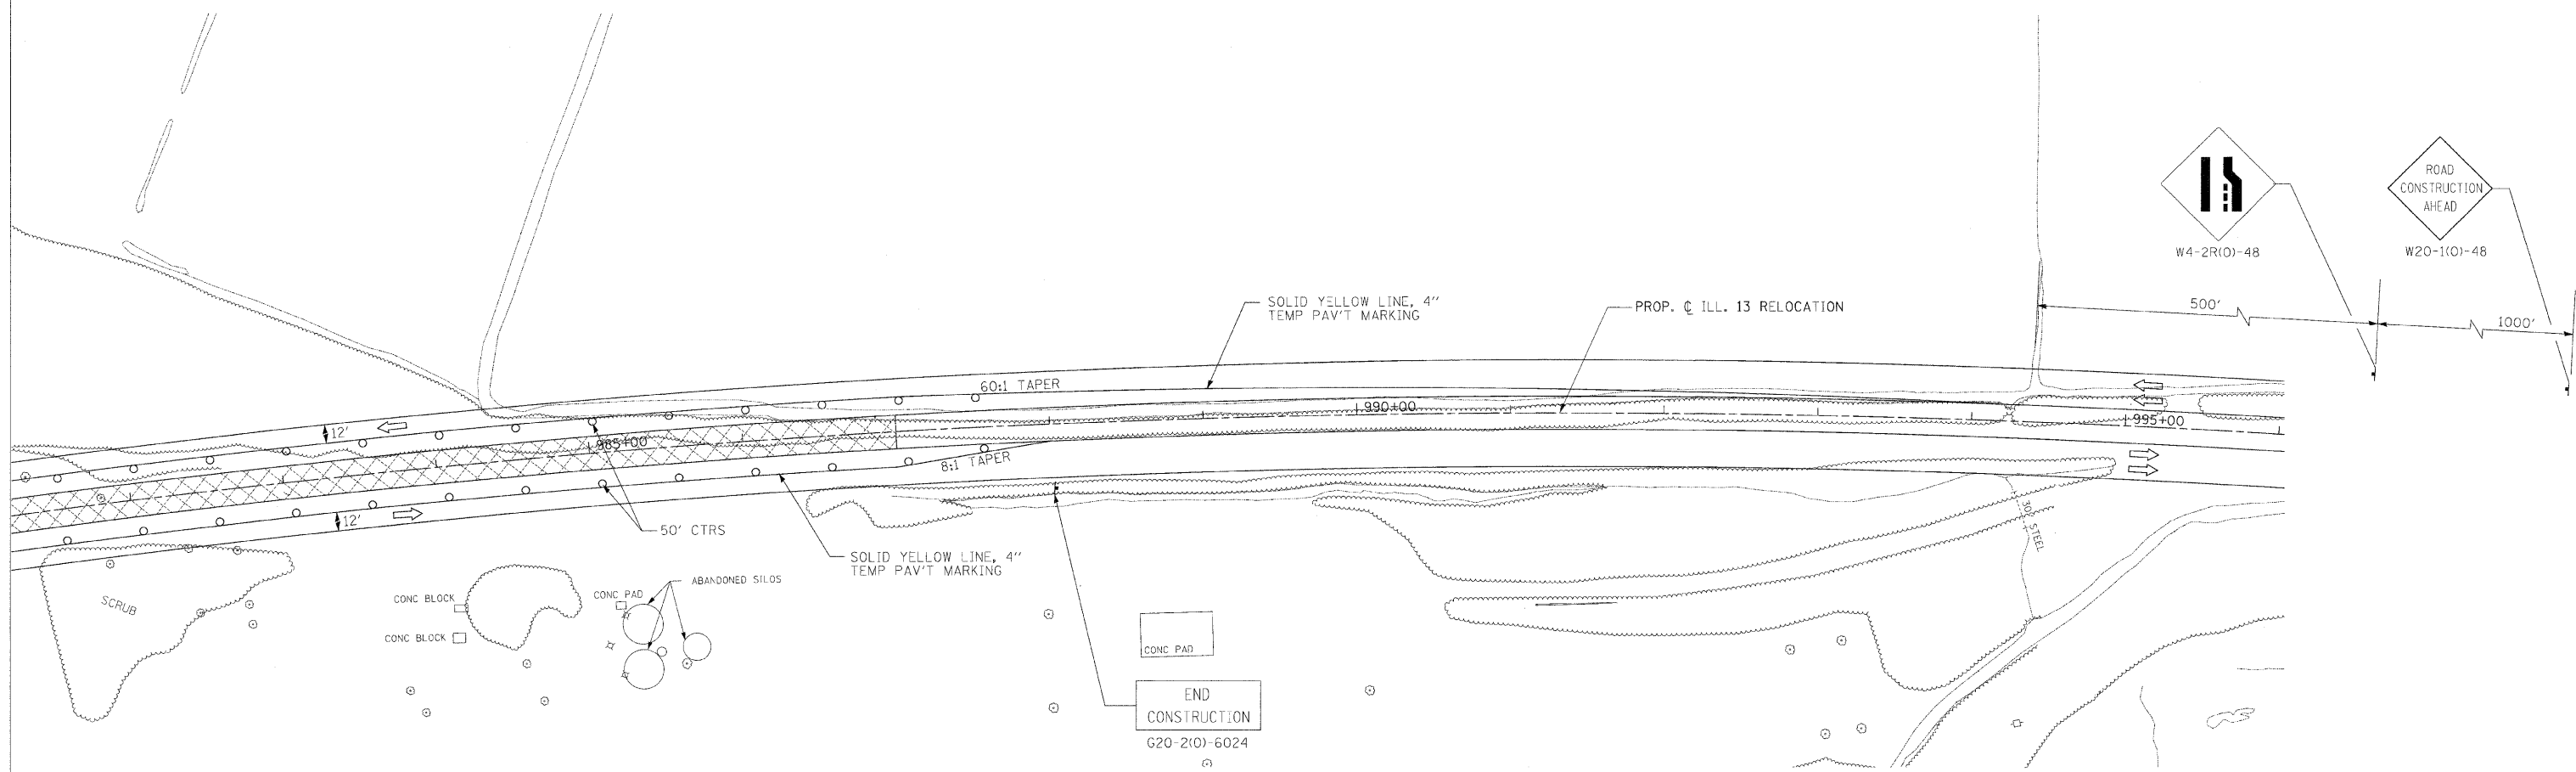


FAP RTE.	SECTION	COUNTY	TOTAL SHEETS	SHEET NO.
331	3-2, 8X-1, 4-2	SALINE	220	47
STA.		TO STA.		
FED. ROAD DIST. NO.		ILLINOIS FED. AID PROJECT		

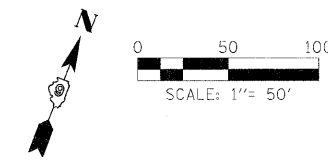

CHECKED BY: BJW  
 PLOT DATE: 7/22/2009  
 DRAWN BY: DMS  
 PLOT SCALE: 1/8"=1'-0"

M:\PROJECTS\PROJECTS\ROADWAY\COMMON\ACTIVE FILES\DOT\810356-05\113.DWG  
 11/13/09

**LEGEND:**

- WORK ZONE
- TEMPORARY PAVEMENT
- BARRICADE, TYPE III
- BARRICADE, TYPE II OR DRUMS

NOTE:  
 ALL EXISTING PAVEMENT MARKINGS THAT CONFLICT WITH NEW TRAFFIC PATTERN SHALL BE REMOVED.