

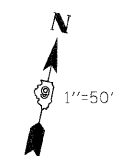


F.A.P. RTE.	SECTION	COUNTY	TOTAL SHEETS	SHEET NO.
331	3-2, BX-1, 4-2	SALINE	220	50
STA.		TO STA.		
FED. ROAD DIST. NO.		ILLINOIS	FED. AID PROJECT	

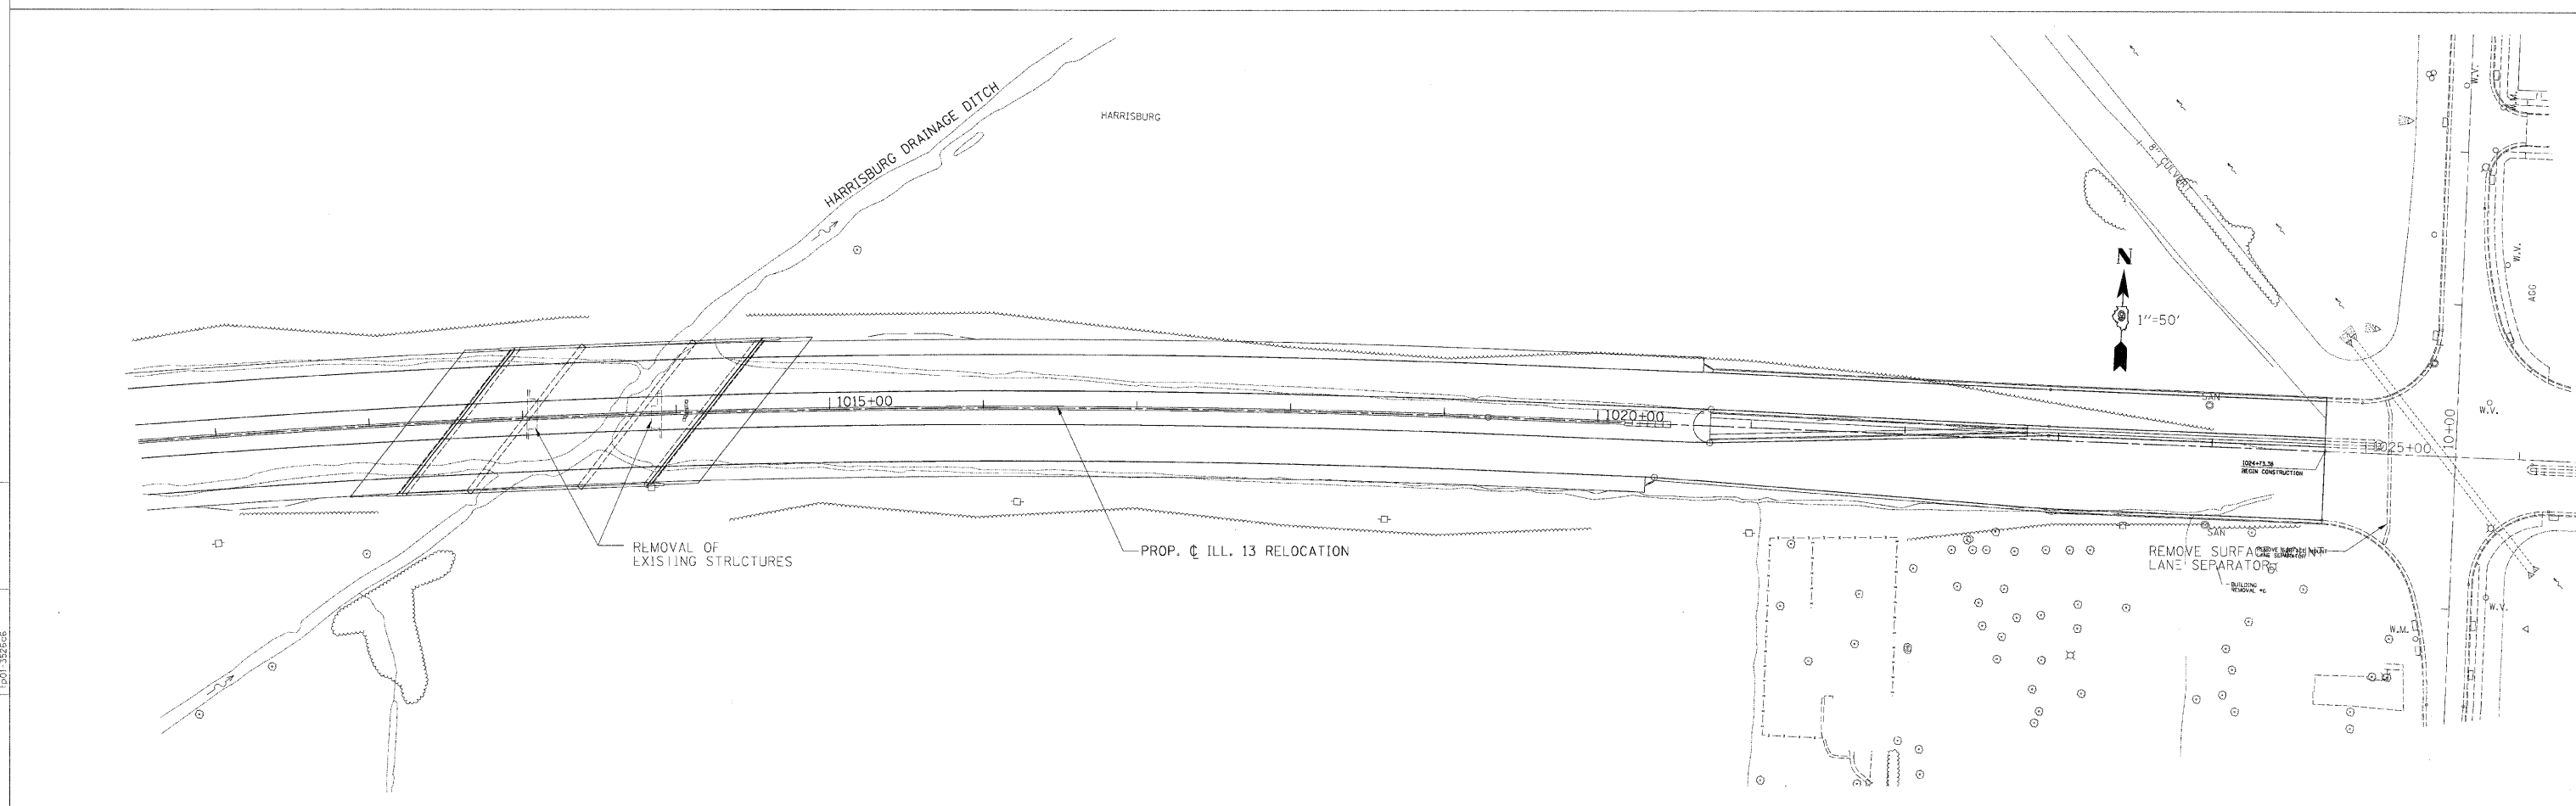

CHECKED BY: BJW
 DRAWN BY: DMS
 PLOT DATE: 2/2/2009
 PLOT SCALE: 1/50

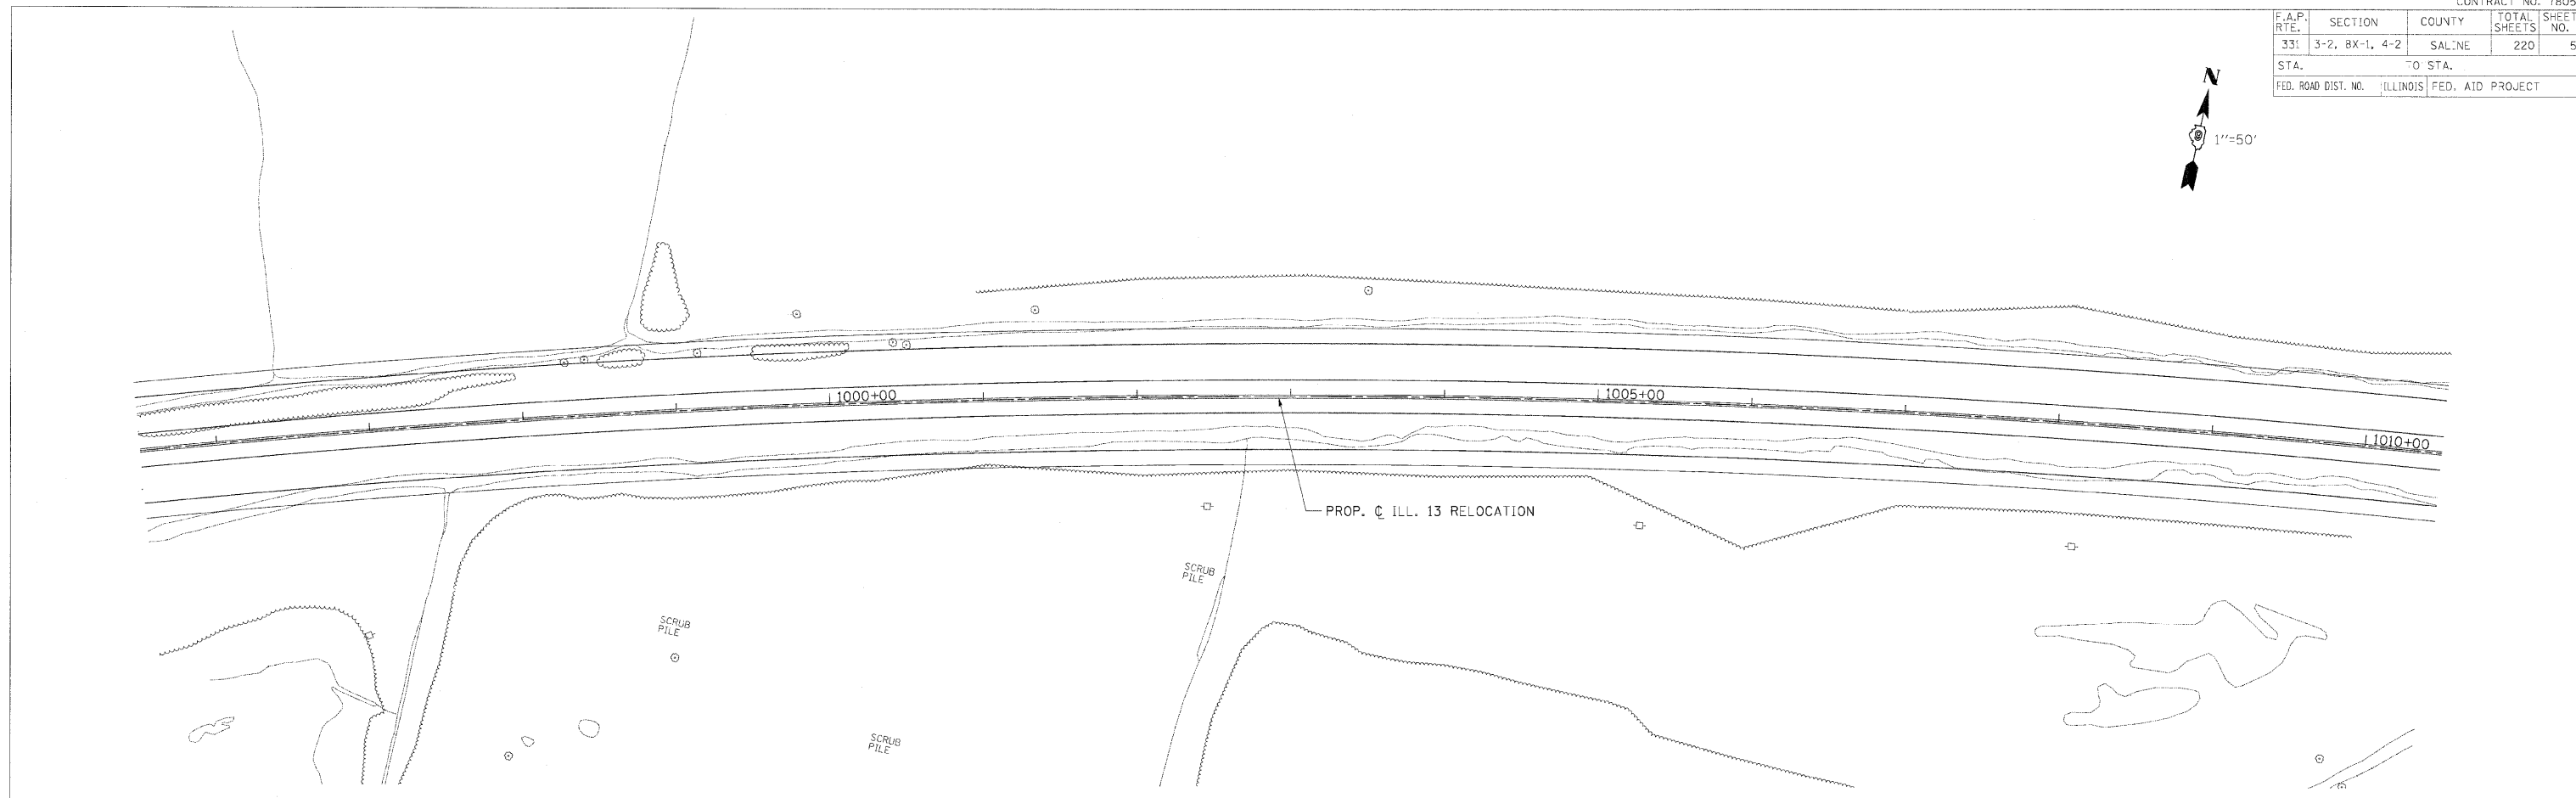

M:\PROJECTS\PROJ3556\ROADWAY\COMMON	Reference File
Active File	8171db88-32665
8171db88-32665	8171db88-32665
NO. 355606	NO. 355606
1201-355606	1201-355606