


F.A.P. RTE.	SECTION	COUNTY	TOTAL SHEETS	SHEET NO.
331	3-2, 8X-1, 4-2	SALINE	220	52
STA.		TO STA.		
FED. ROAD DIST. NO.		ILLINOIS FED. AID PROJECT		

CHECKED BY BJW PLOT DATE 2/2/2009
 DRAWN BY DMS PLOT SCALE 1/8"=1'-0"

M:\PROJECTS\PROJ3526\ROADWAY\COMMON\	Reference Files
Active Files	at: 02-03-2009 09:56:06
rem526-0001.dgn	str: 02-03-2009 09:56:06
	pl: 02-03-2009 09:56:06
	tbl: 02-03-2009 09:56:06

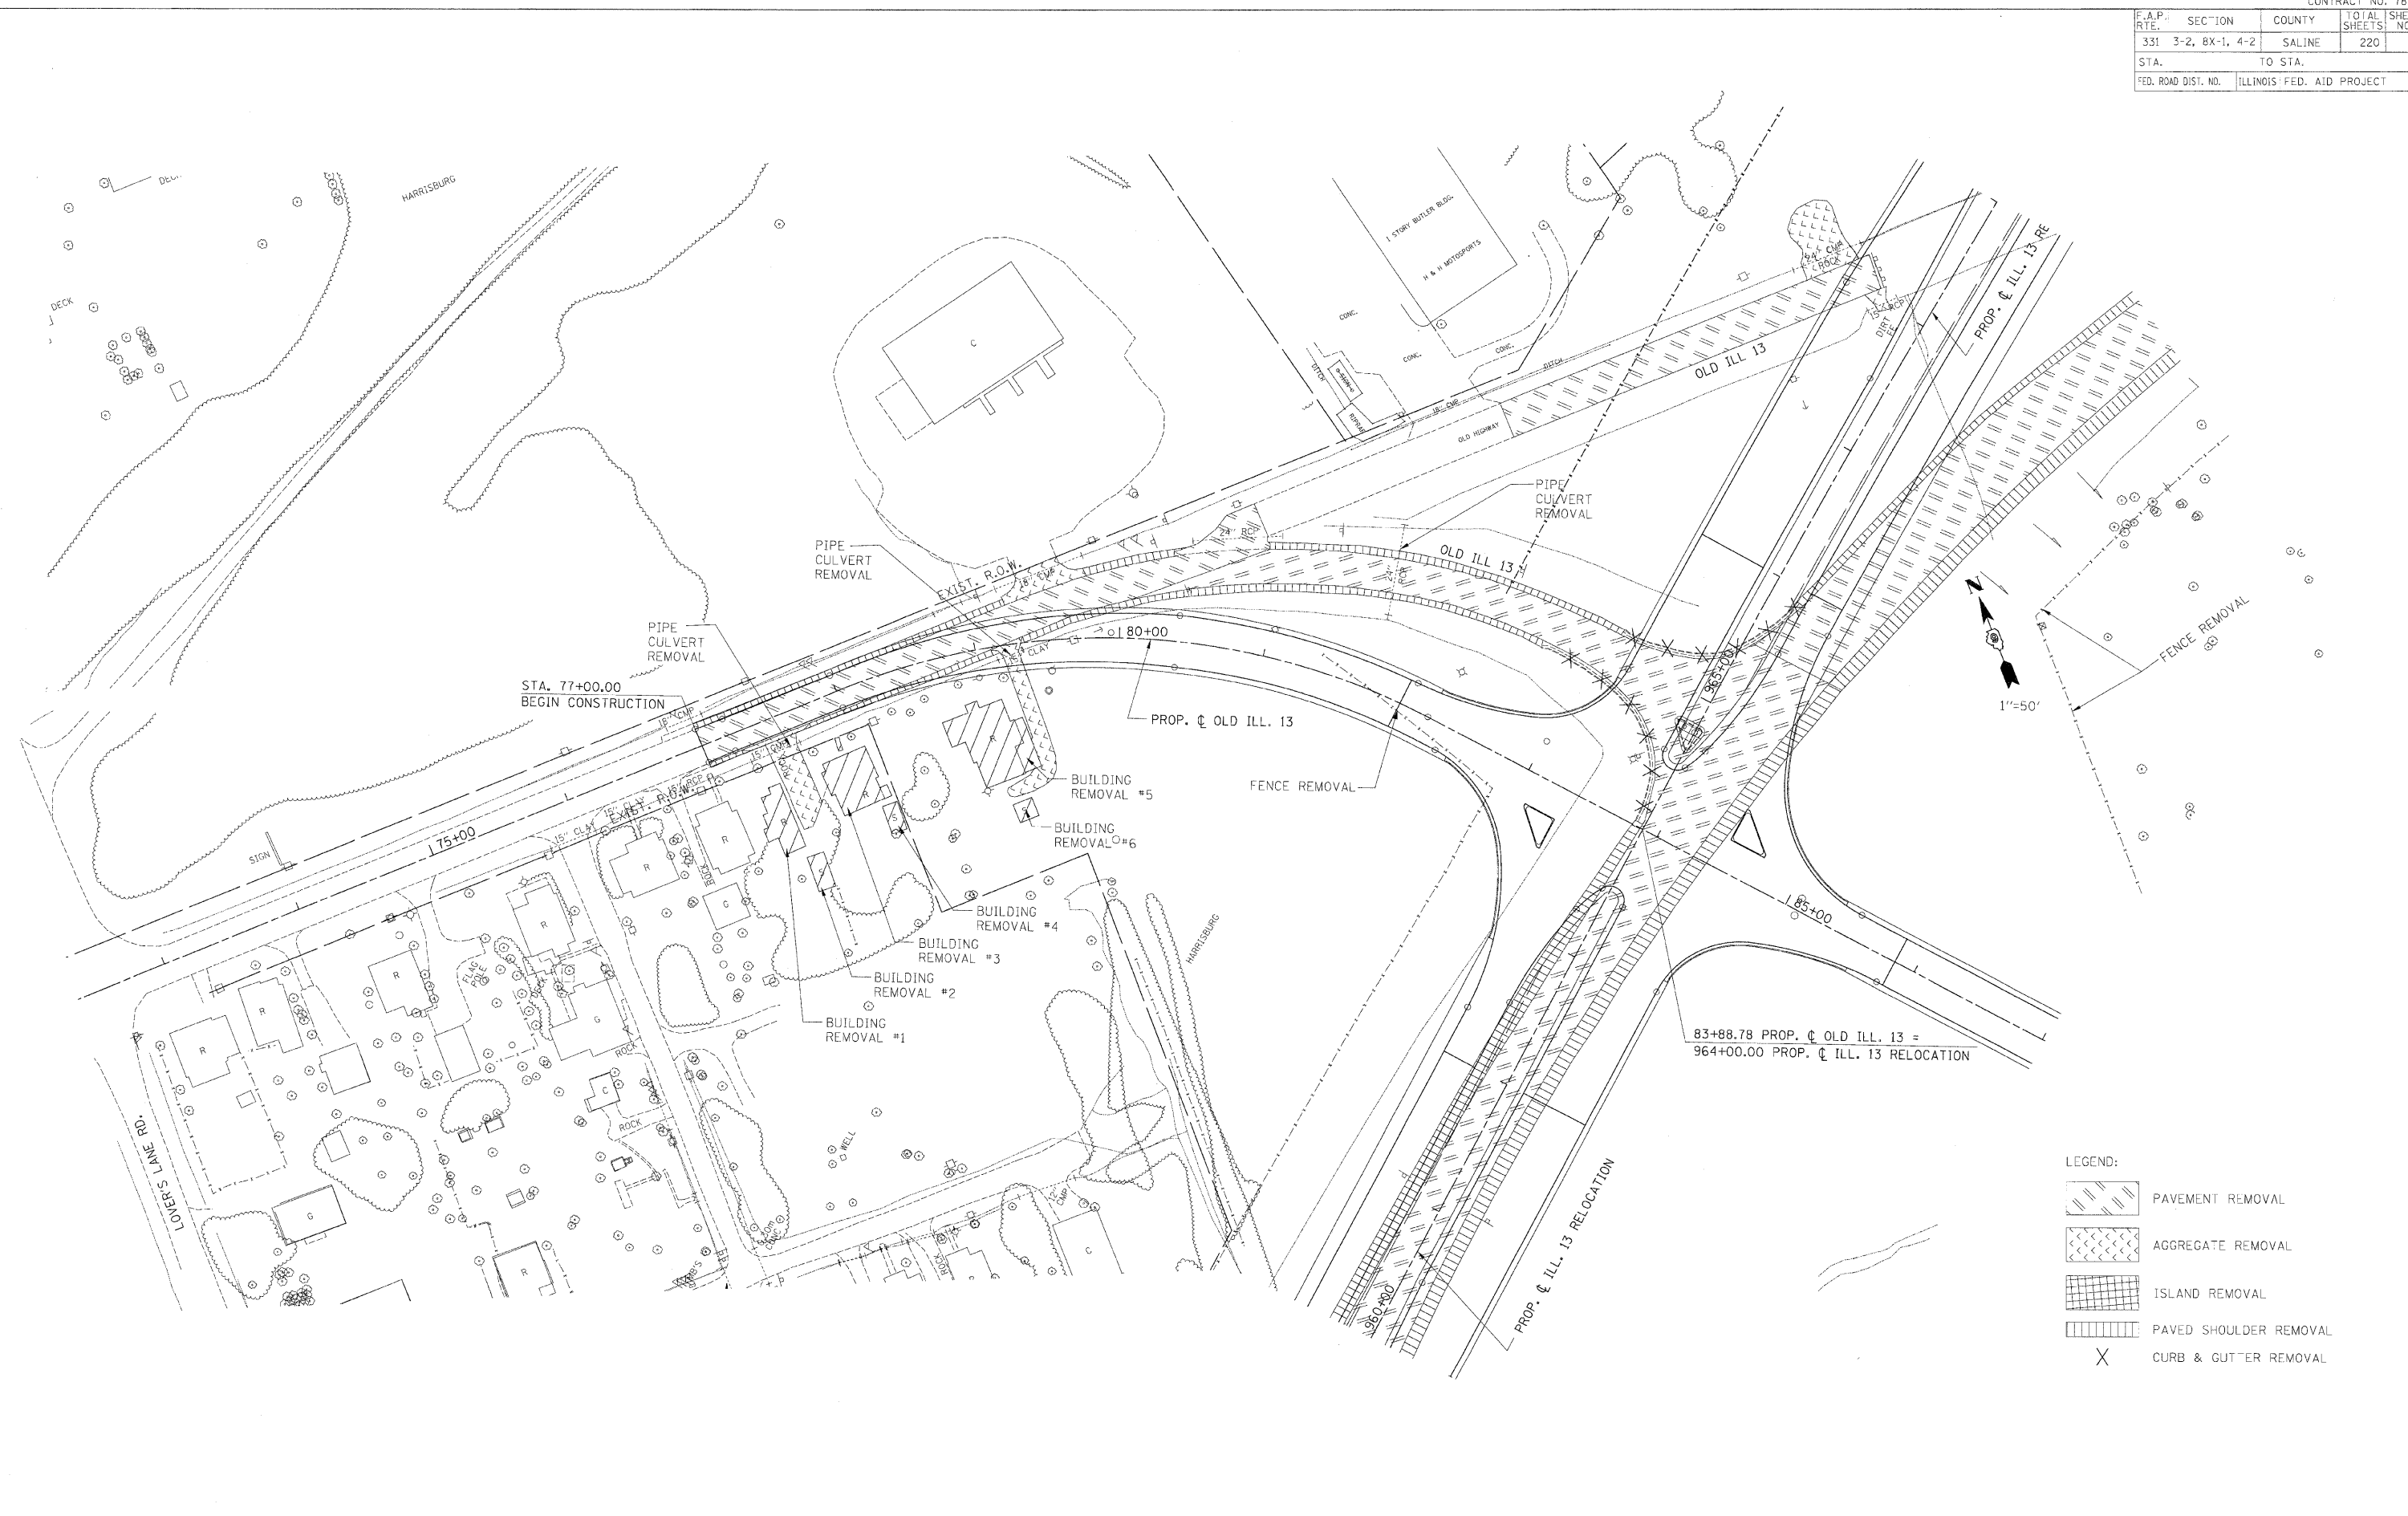

LEGEND:

	PAVEMENT REMOVAL
	AGGREGATE REMOVAL
	ISLAND REMOVAL
	PAVED SHOULDER REMOVAL
	CURB & GUTTER REMOVAL

REMOVAL PLAN - OLD ILL.13 - STA. 77+00.00 TO STA. 87+00.00