


F.A.P. RTE.	SECTION	COUNTY	TOTAL SHEETS	SHEET NO.
331	3-2, 8X-1, 4-2	SALINE	220	53
STA.		TO STA.		
FED. ROAD DIST. NO.		ILLINOIS	FED. AID PROJECT	

CHECKED BY: B.W. PLOT DATE: 2/2/2009
 DRAWN BY: D.W.S. PLOT SCALE: 1/80

M:\PROJECTS\PROJ3526\ROADWAY\COMMON\	Rev	File
Active File:	str	3/26/06
Rem506	add	2/2/09
	inc	3/26/06
	tbl	3/26/06
	tbl	3/26/06

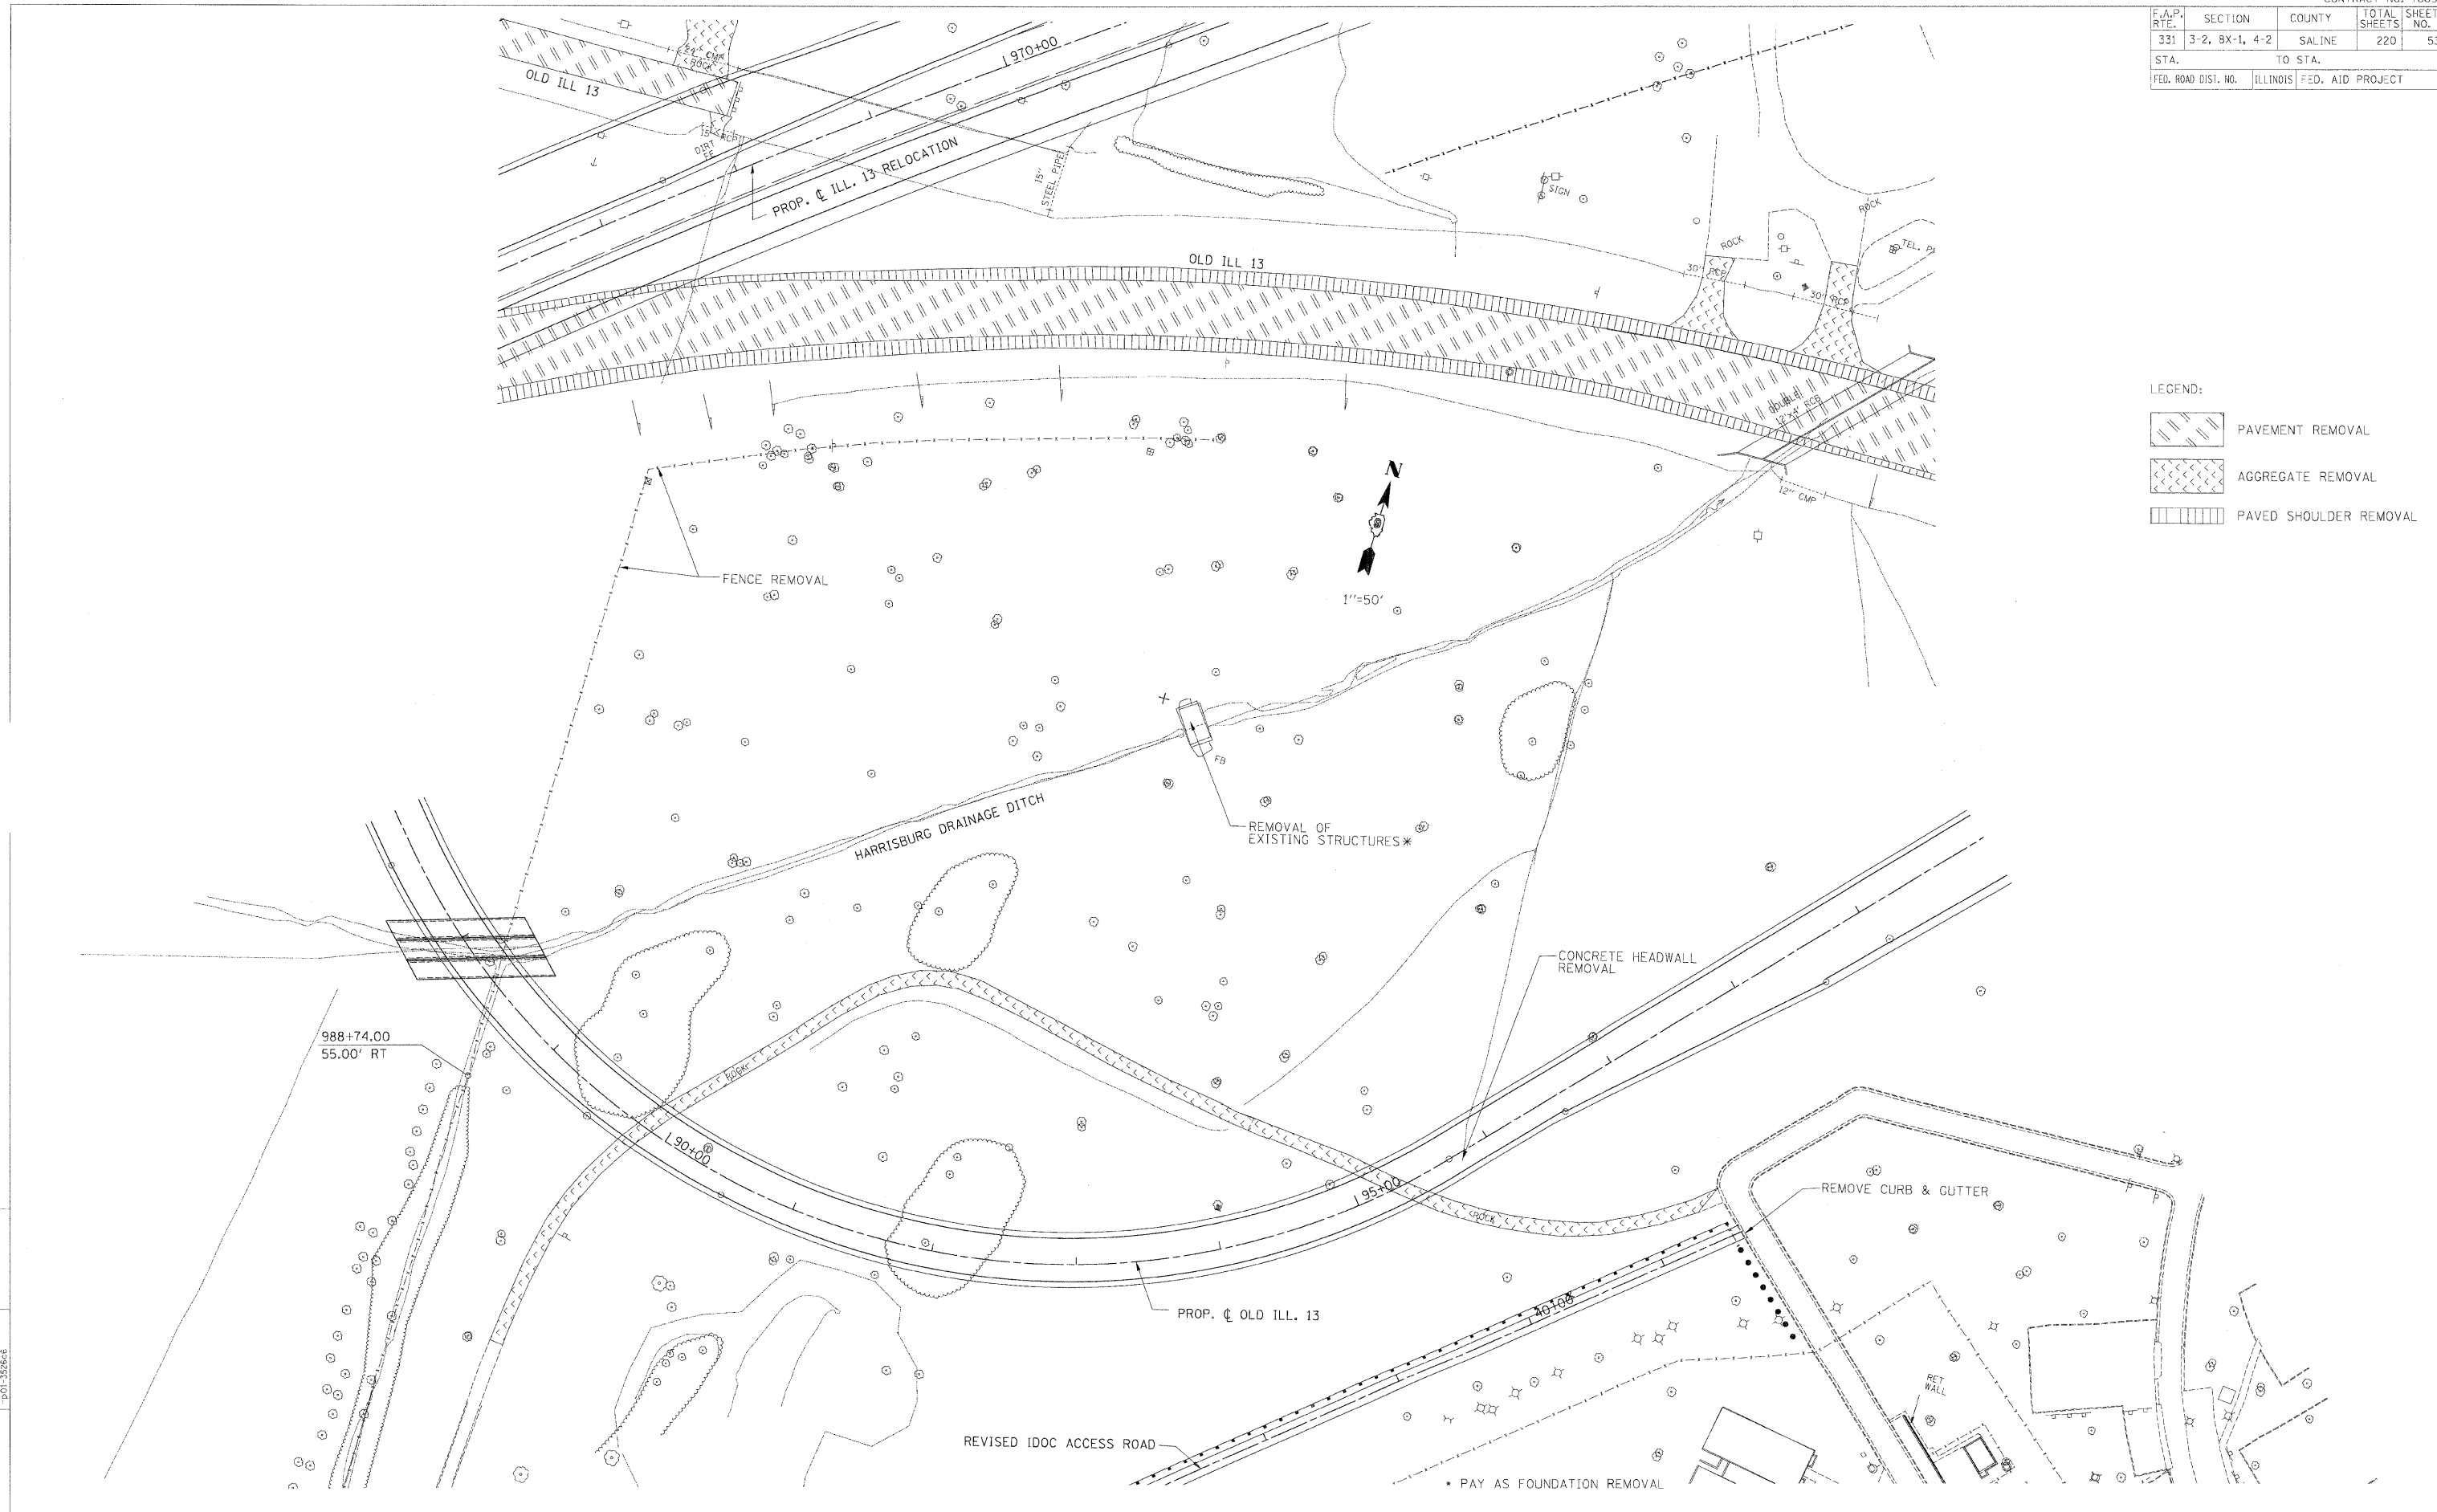

LEGEND:

	PAVEMENT REMOVAL
	AGGREGATE REMOVAL
	PAVED SHOULDER REMOVAL

REMOVAL PLAN - OLD ILL.13 - STA. 87+00.00 TO STA. 100+00.00