


F.A. RTE.	SECTION	COUNTY	TOTAL SHEETS	SHEET NO.
331		SALINE	220	55
STA.		TO STA.		
FED. ROAD DIST. NO.		ILLINOIS FED. AID PROJECT		
• 3-2, 18X-11B, 4-2				


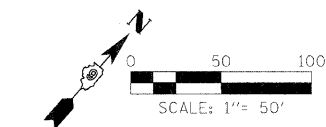


DATE	BY
10/20/09	JKS
REVISION	NO.
1	1
2	2
3	3
4	4
5	5
6	6
7	7
8	8
9	9
10	10

DMS	CAR
BY	BY
CHKD	CHKD
BY	BY
CHKD	CHKD

DATE	BY
10/20/09	JKS
REVISION	NO.
1	1
2	2
3	3
4	4
5	5
6	6
7	7
8	8
9	9
10	10

M:\PROJECTS\PROJECTS\ROADWAY\COMMON	Reference Files:
Active File: pps001.dgn	ng-35266.dgn
	ng-35266.dgn
	ng-35266.dgn
	ng-35266.dgn
	ng-35266.dgn
	ng-35266.dgn
	ng-35266.dgn
	ng-35266.dgn
	ng-35266.dgn
	ng-35266.dgn

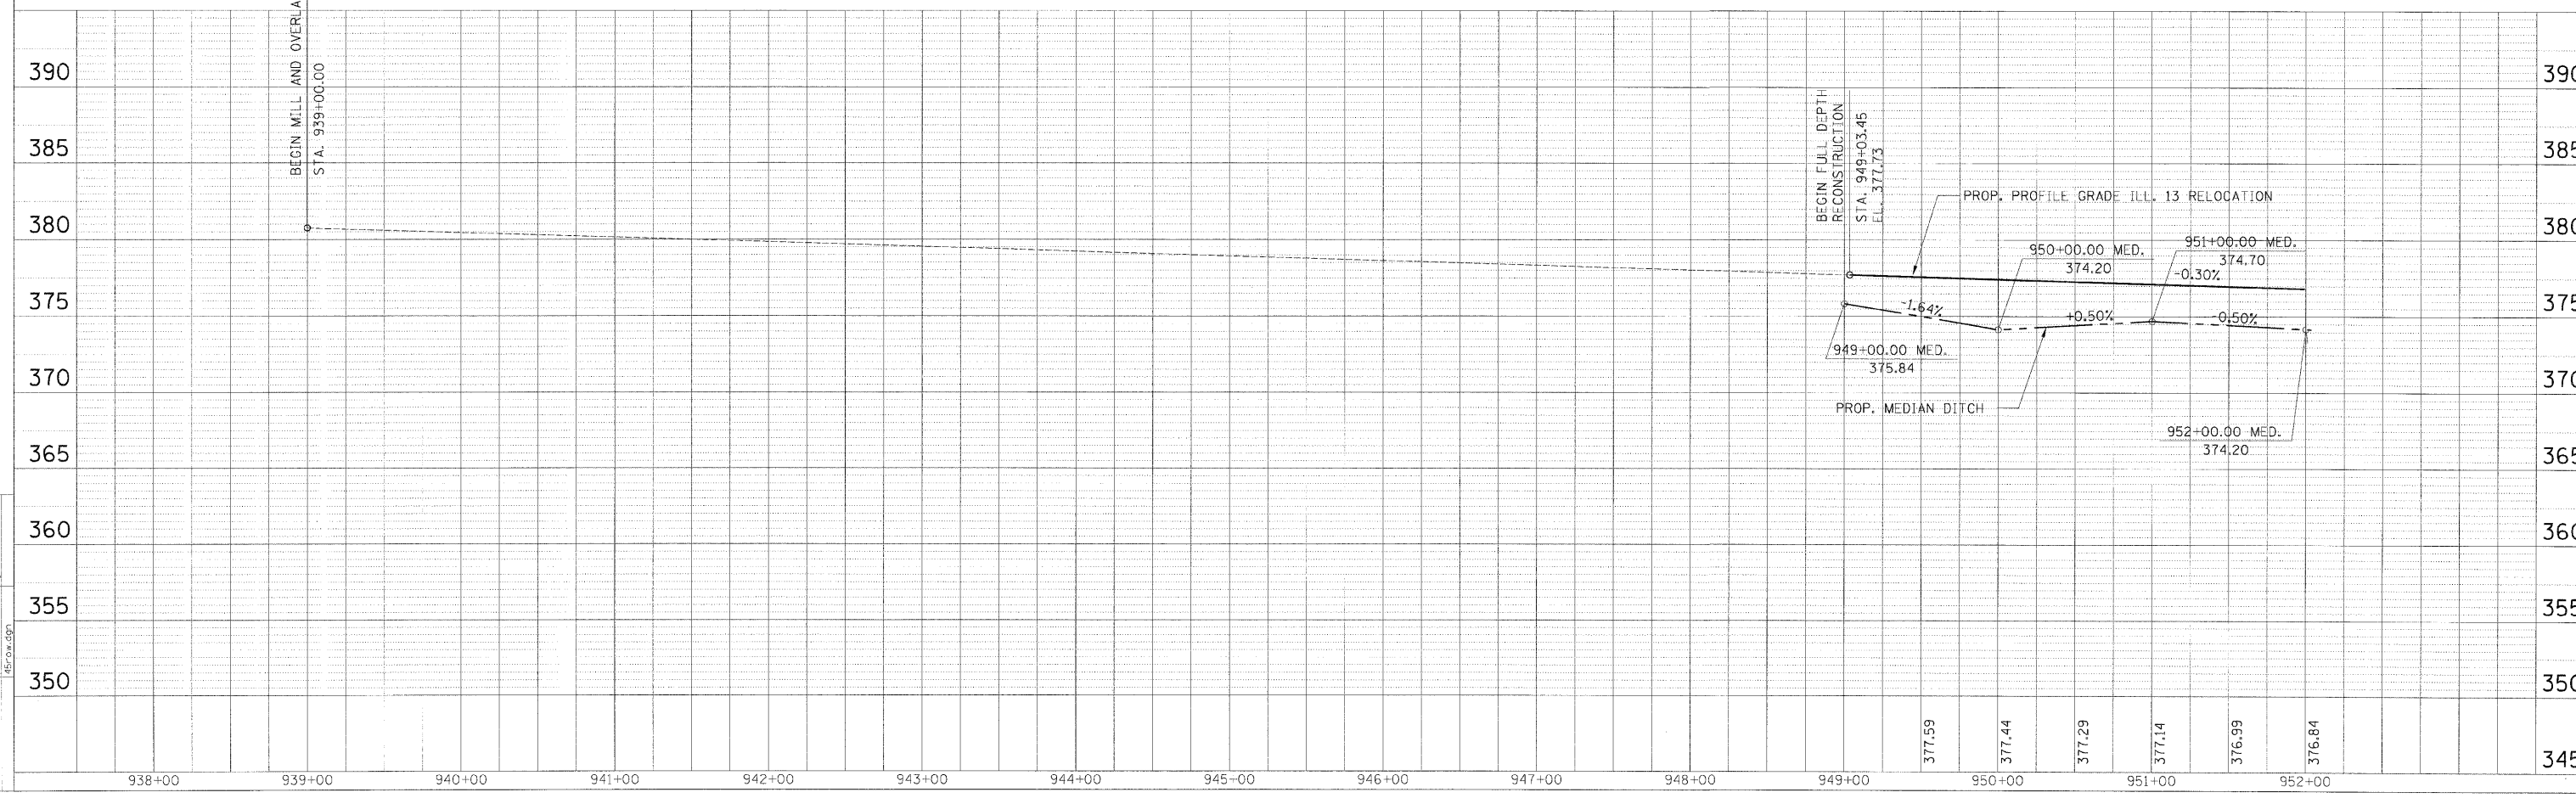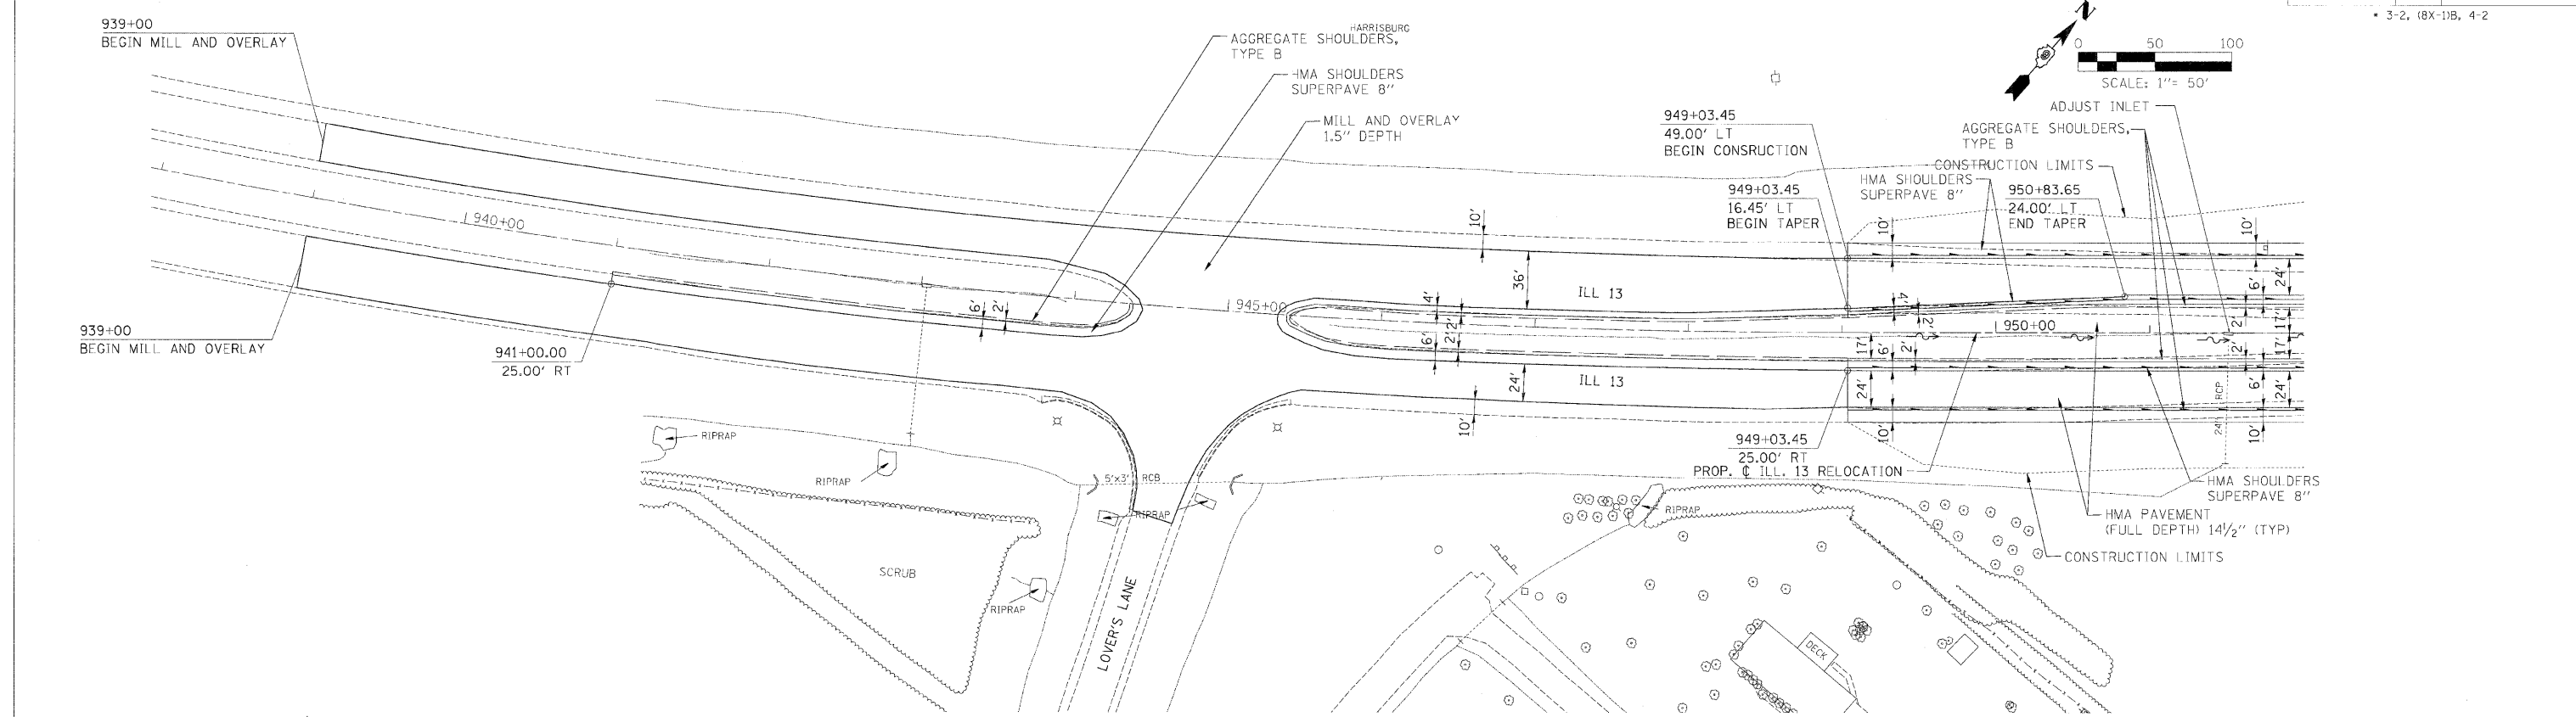

PLAN PROFILE - STA. 949 + 03.45 TO STA. 952 + 00.00