
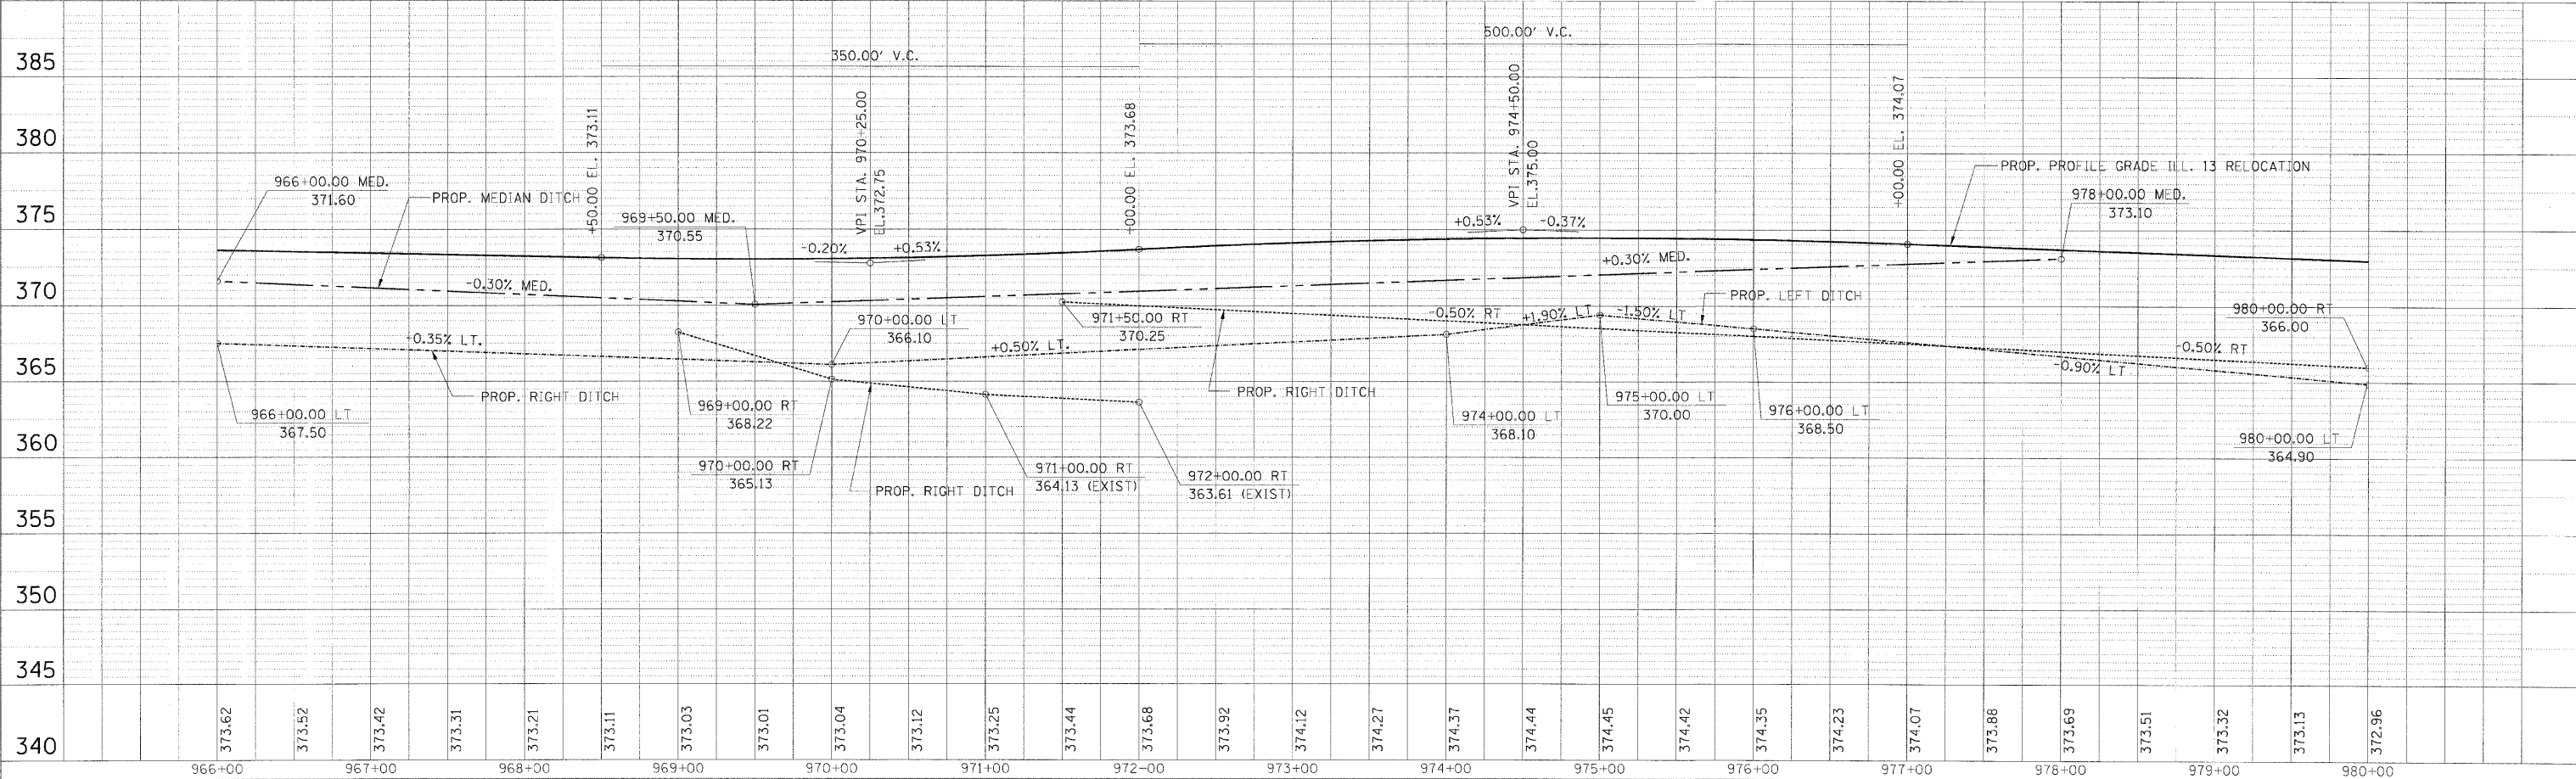


F.A. RTE.	SECTION	COUNTY	TOTAL SHEETS	SHEET NO.
331		SALINE	220	57
STA.		TO STA.		
FED. ROAD DIST. NO.		ILLINOIS FED. AID PROJECT		
• 3-2, (8X-1)B, 4-2				

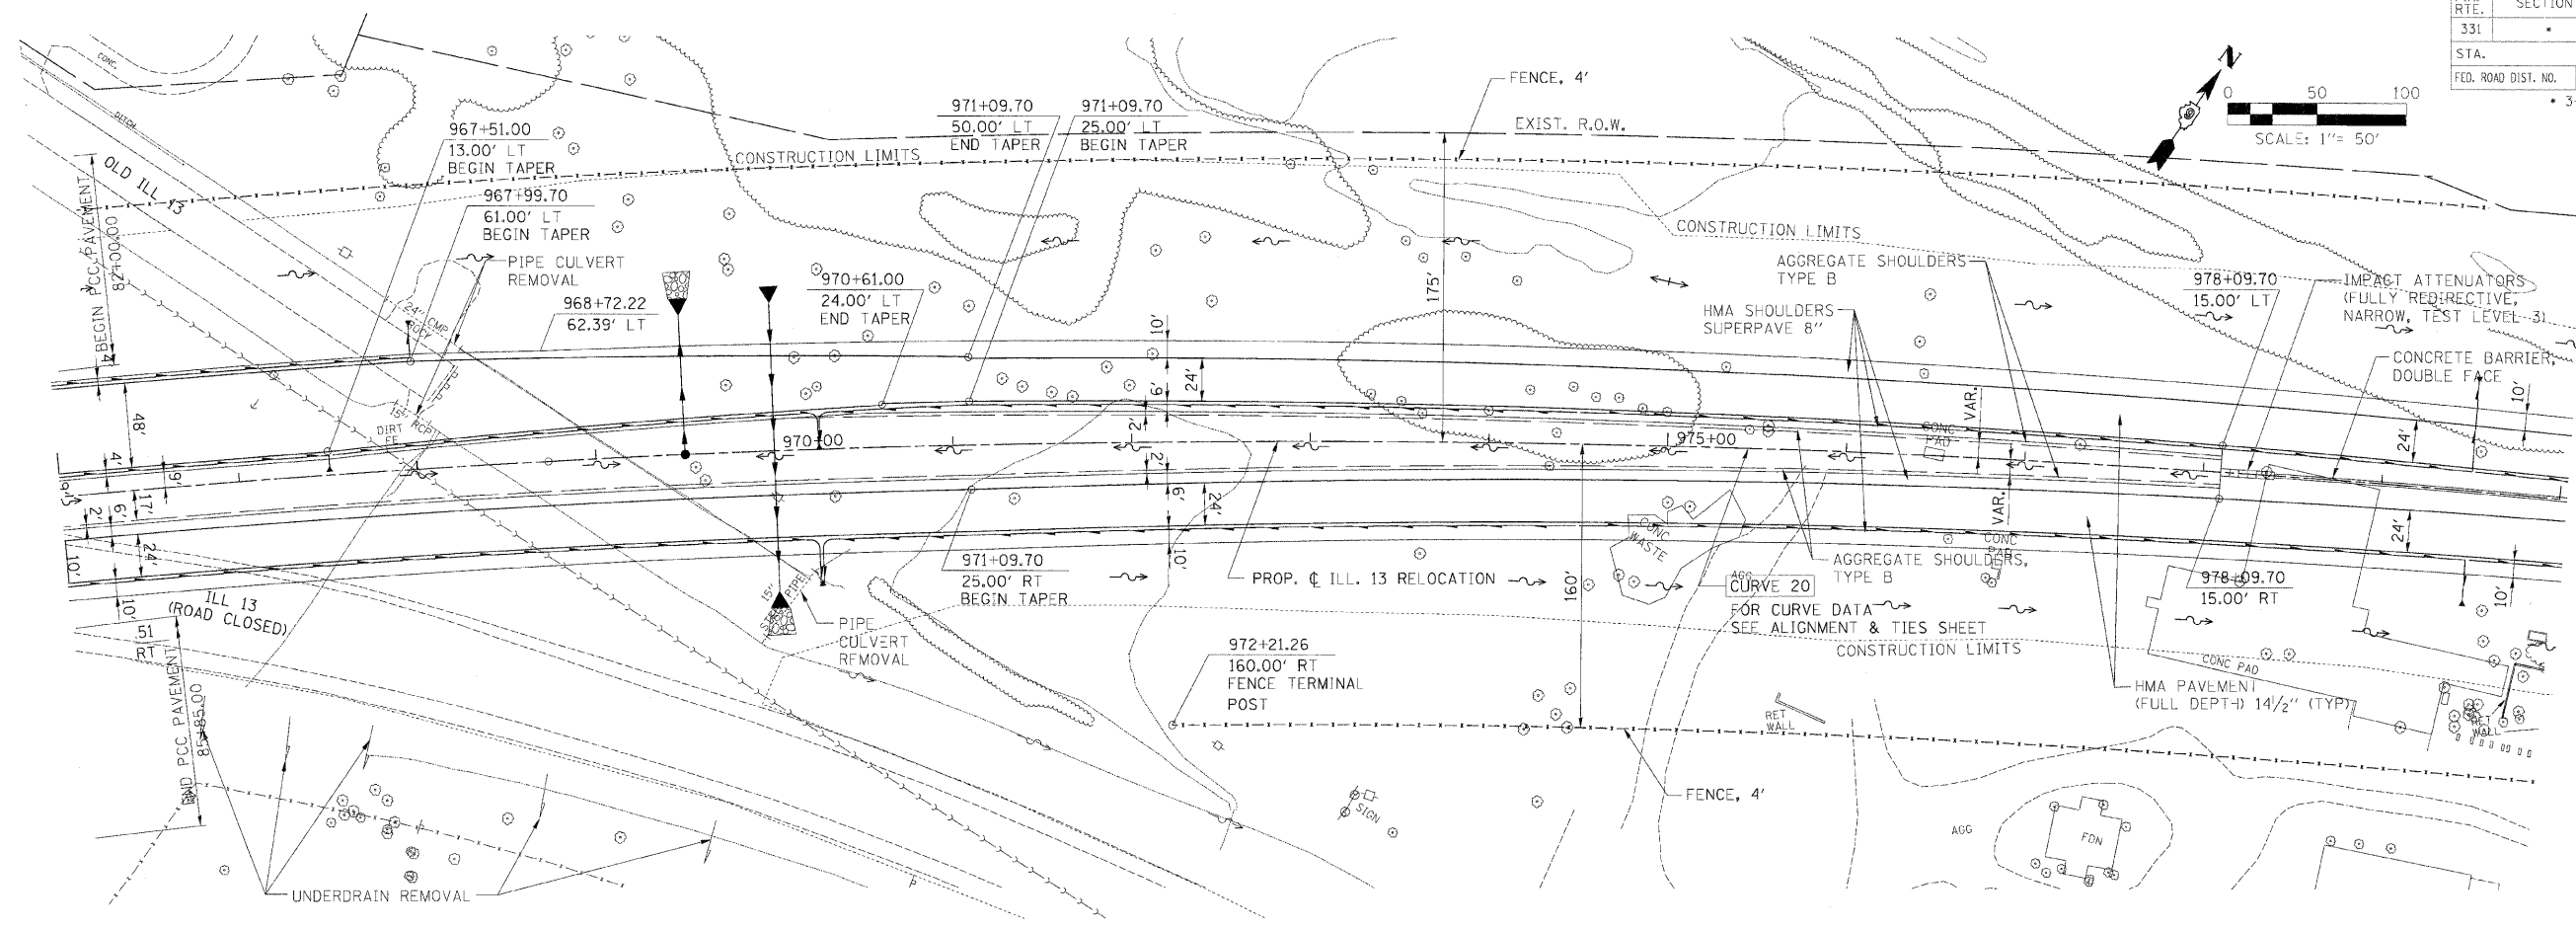

PLAN PROFILE - STA. 966 + 00.00 TO STA. 980 + 00.00

DATE: 3/20/08  
 BY: [Redacted]  
 SURVEYED: [Redacted]  
 PLAN: [Redacted]  
 NOTE BOOK: [Redacted]  
 NO.: [Redacted]

DRAWN BY: [Redacted]  
 DMS: [Redacted]  
 CHECKED BY: [Redacted]  
 PLAN & PROFILE CHECKED BY: [Redacted]

DATE: 3/20/08  
 BY: [Redacted]  
 PROFILE: [Redacted]  
 NOTE BOOK: [Redacted]  
 NO.: [Redacted]

M:\PROJECTS\PROJ\958\ROADWAY\COMMON\  
 Reference Files:  
 ncs0\_357e6.dgn | 1701\_357e6.dgn  
 ng\_358e6.dgn | 1702\_358e6.dgn  
 dpc09\_450\_352e6.dgn | 450.dgn