


F.A. RTE.	SECTION	COUNTY	TOTAL SHEETS	SHEET NO.
331		SALINE	220	64
STA. 77+00.00		TO STA. 88+00.00		
FED. ROAD DIST. NO.		ILLINOIS	FED. AID PROJECT	
* 3-2, 18X-11B, 4-2				

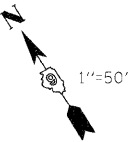


DATE	BY	REVISION
02/28/20	MS	1. PLOTTED
		2. ALIGNED CHECKED
		3. NOTE BOOK
		4. CAD FILE NAME
		5. SEE BELOW


DRAWN BY	DMS
BRANING CHECKED BY	MS
PLAN & PROFILE CHECKED BY	MS

DATE	BY	REVISION
02/28/20	MS	1. PLOTTED
		2. GRADES CHECKED
		3. STRUCTURE NOTATIONS C-ND

M:\PROJECTS\PROJ183\ROADWAY\COMMON	Active File:
p350cse-04d1.dgn	Reference Files:
mg-3526cse.dgn	4br-04.dgn
mg-3526cse.dgn	1701-3526cse.dgn
1801-3526cse.dgn	

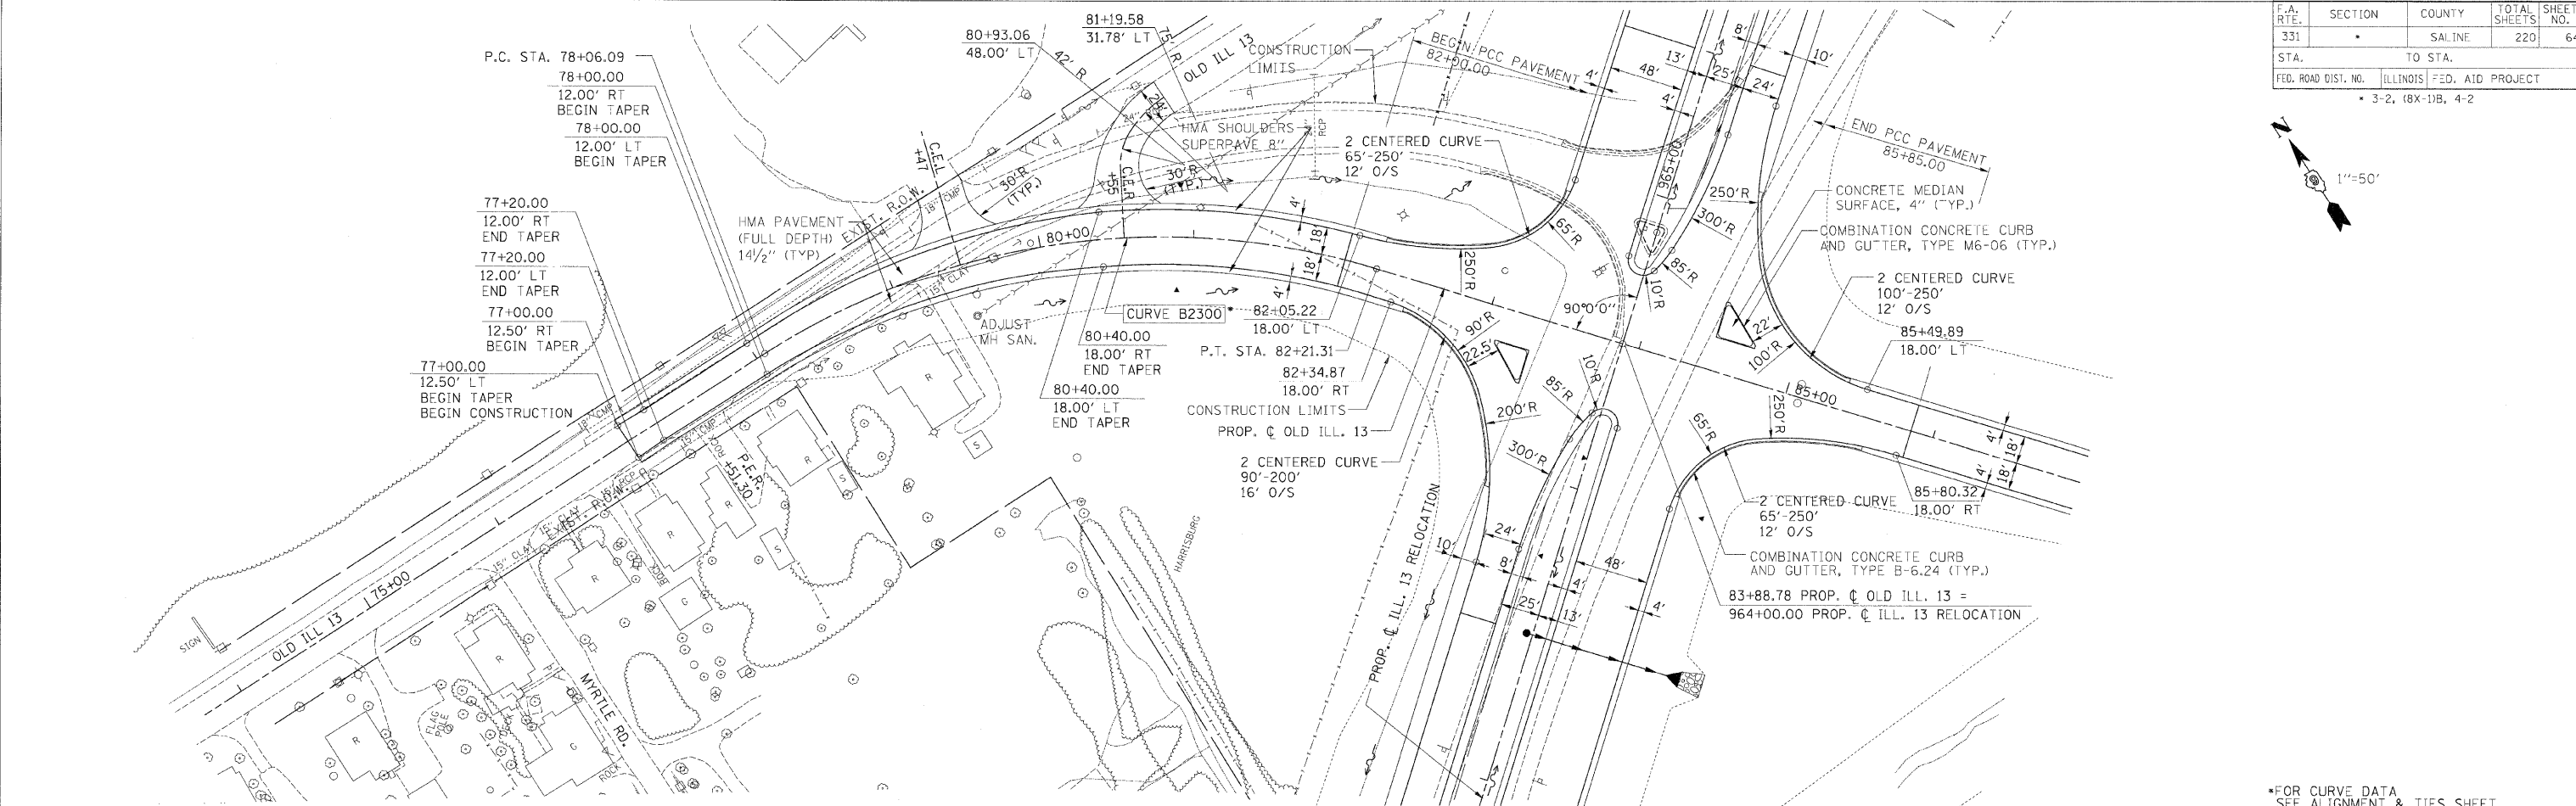

*FOR CURVE DATA SEE ALIGNMENT & TIES SHEET

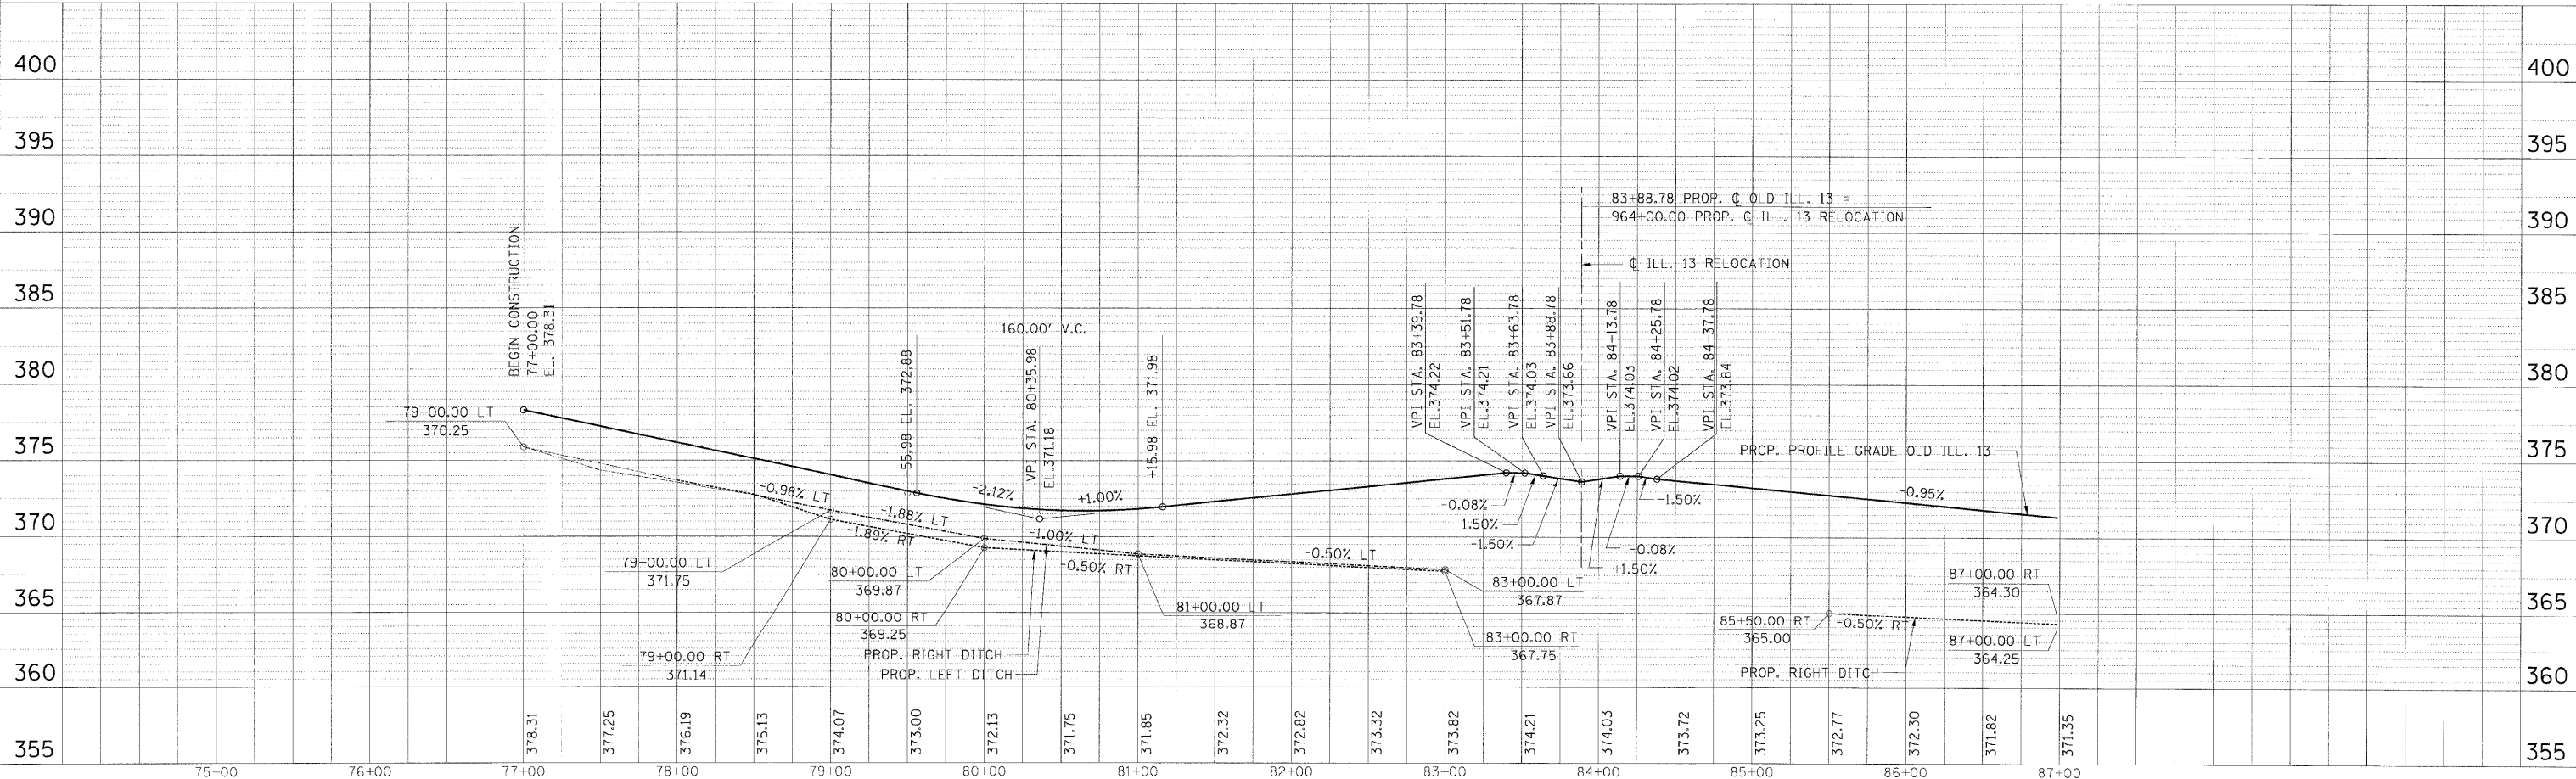

PLAN PROFILE - OLD ILL.13 - STA. 77+00.00 TO STA. 88+00.00