



F.A. RTE.	SECTION	COUNTY	TOTAL SHEETS	SHEET NO.
331	*	SALINE	220	65
STA. TO STA.		ILLINOIS FED. AID PROJECT		
FED. ROAD DIST. NO.		* 3-2, (8X-1)B, 4-2		

DATE: 02/26/09
 BY: [Signature]
 CHECKED: [Signature]
 P.L. AN

DATE: 02/26/09
 BY: [Signature]
 CHECKED: [Signature]
 DMS

DATE: 02/26/09
 BY: [Signature]
 CHECKED: [Signature]
 PLOT

DATE: 02/26/09
 BY: [Signature]
 CHECKED: [Signature]
 M/PROJECT IS: PROJECTS/ROADWAY/CONNOV/

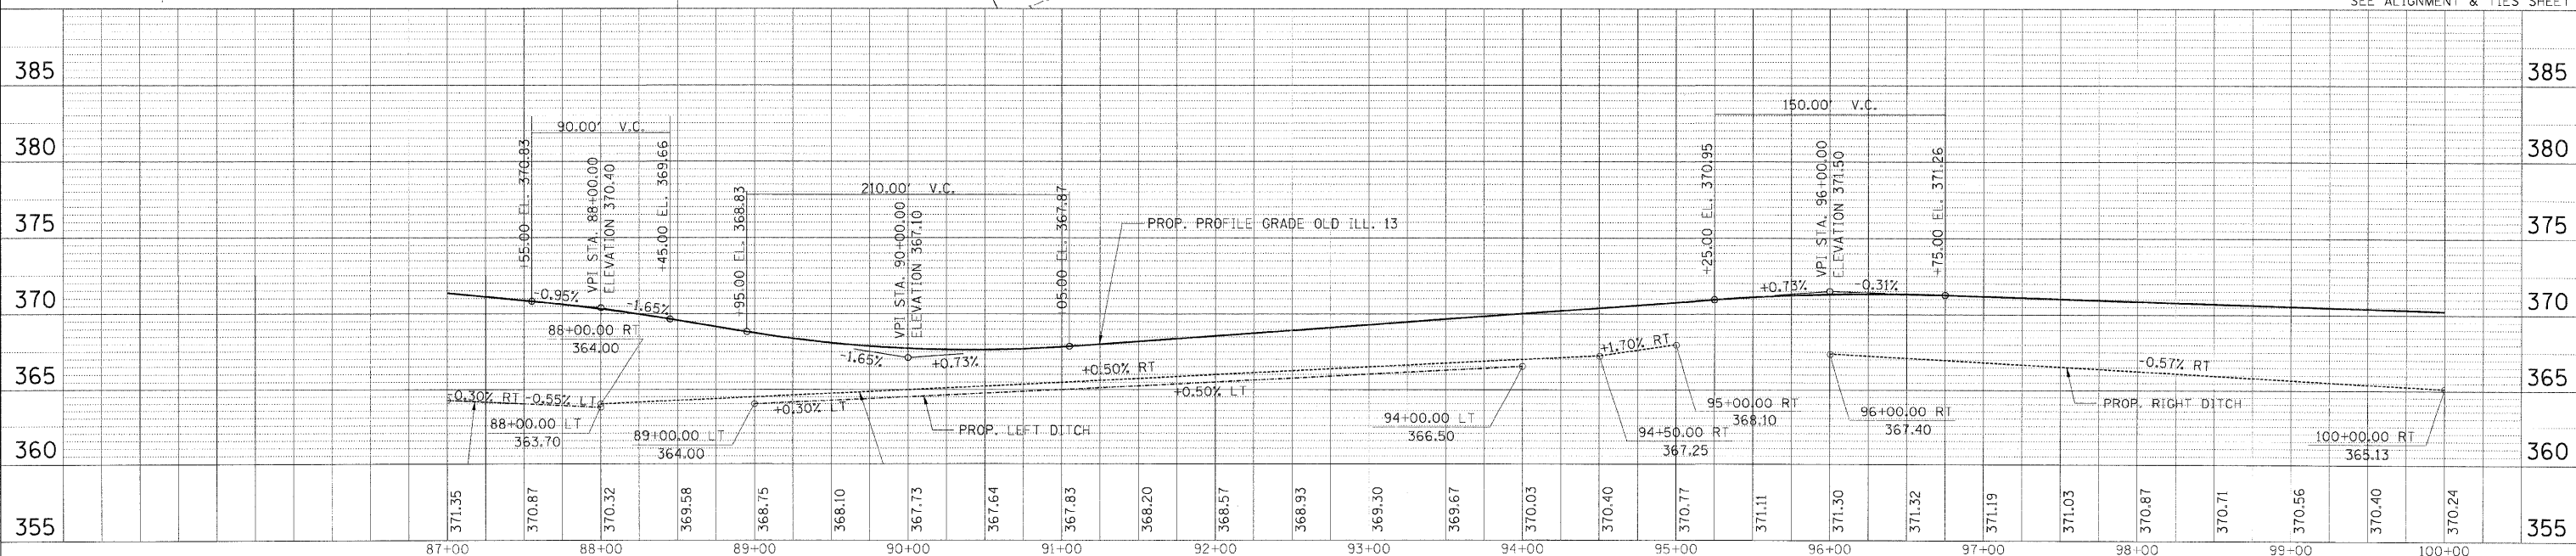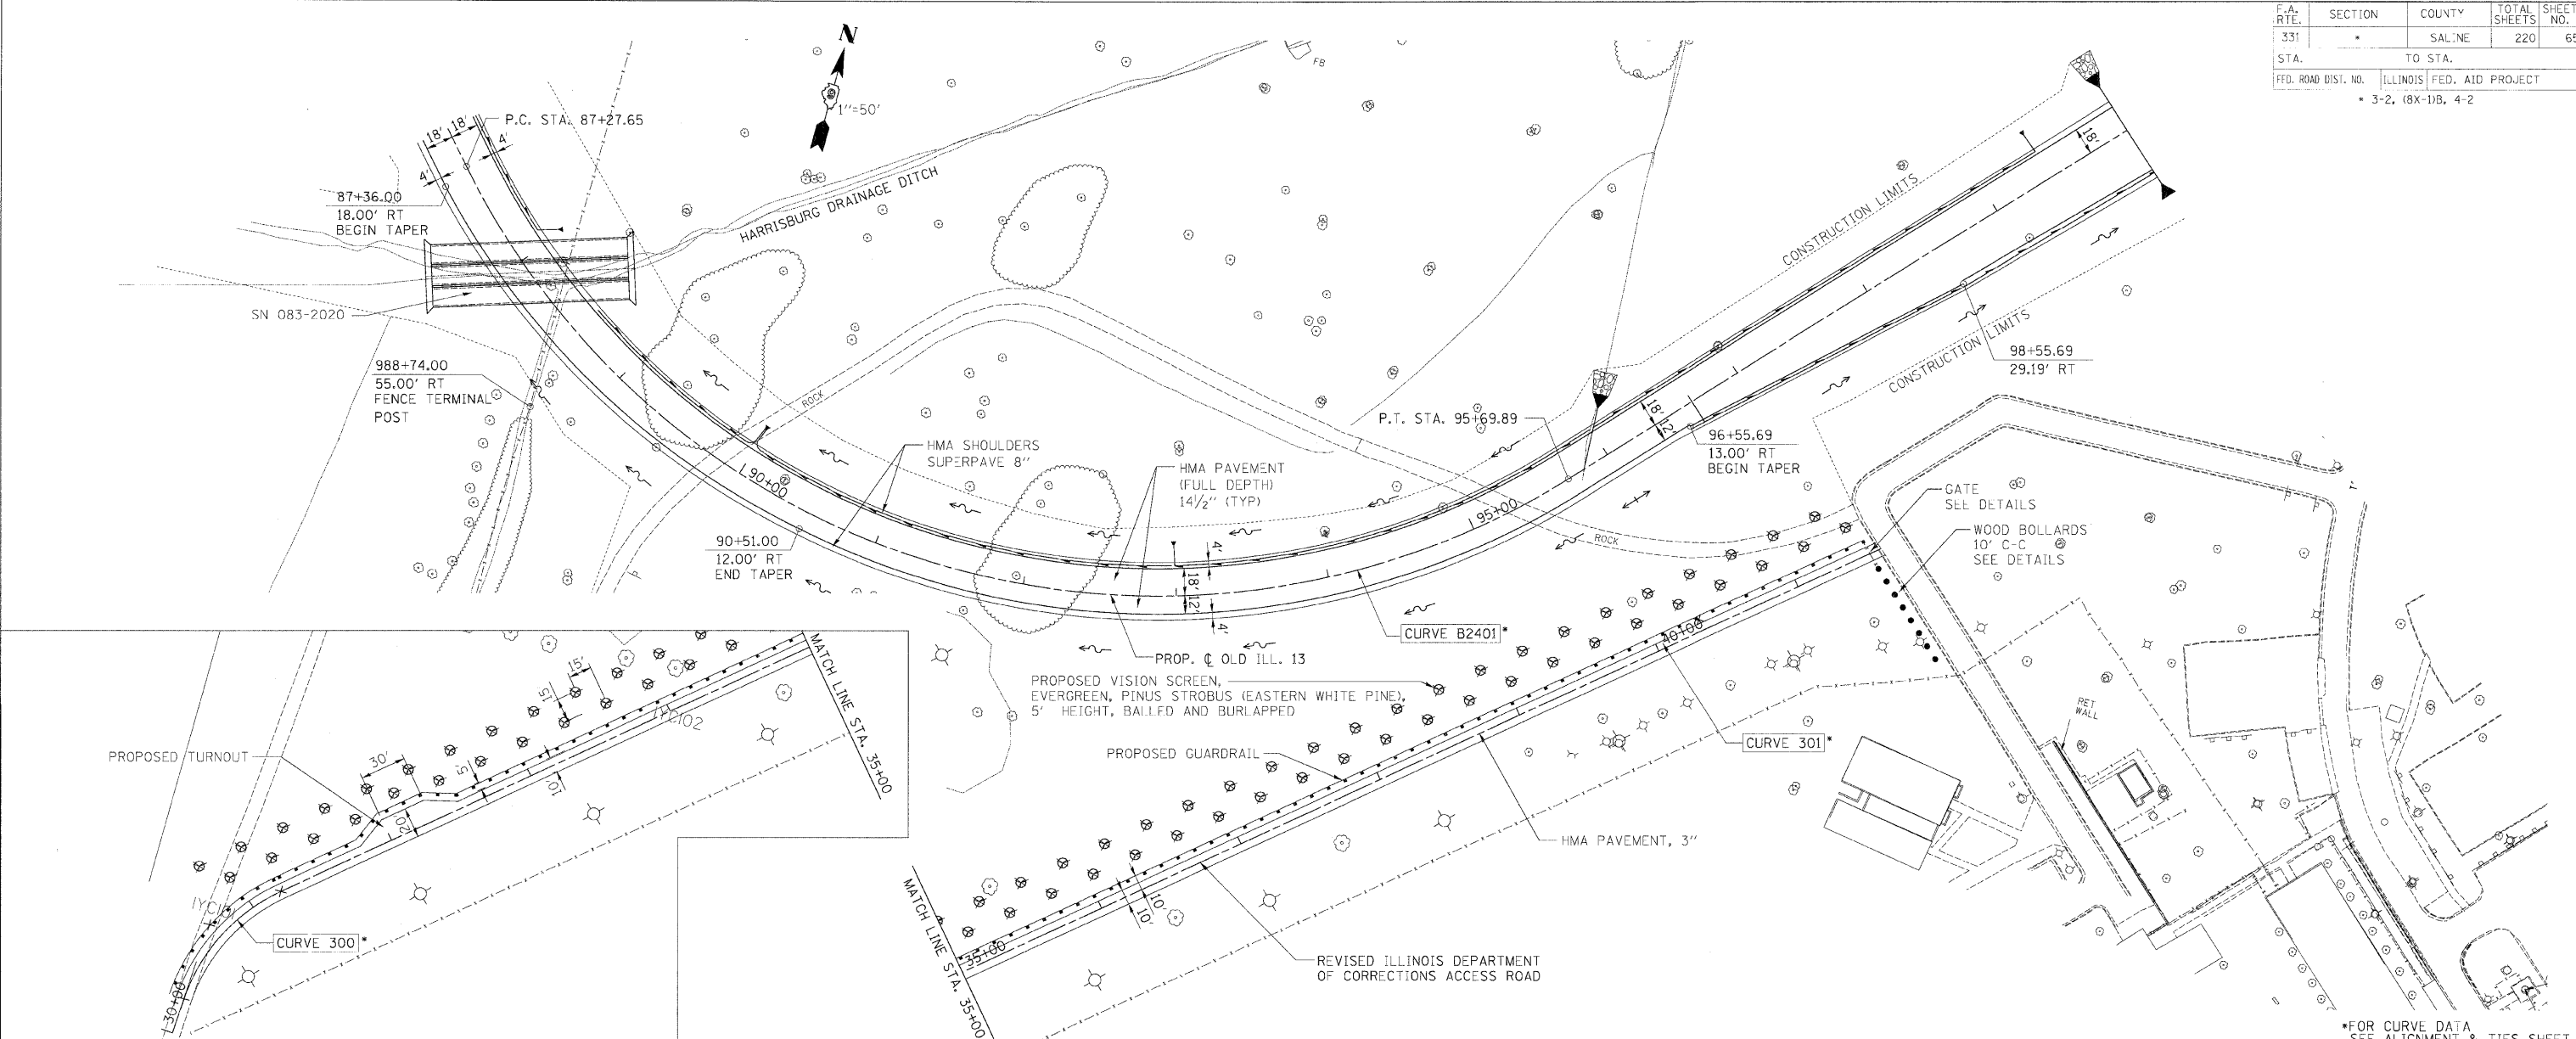

PLAN PROFILE - OLD ILL.13 - STA. 87+00.00 TO STA. 100+00.00

*FOR CURVE DATA SEE ALIGNMENT & TIES SHEET