
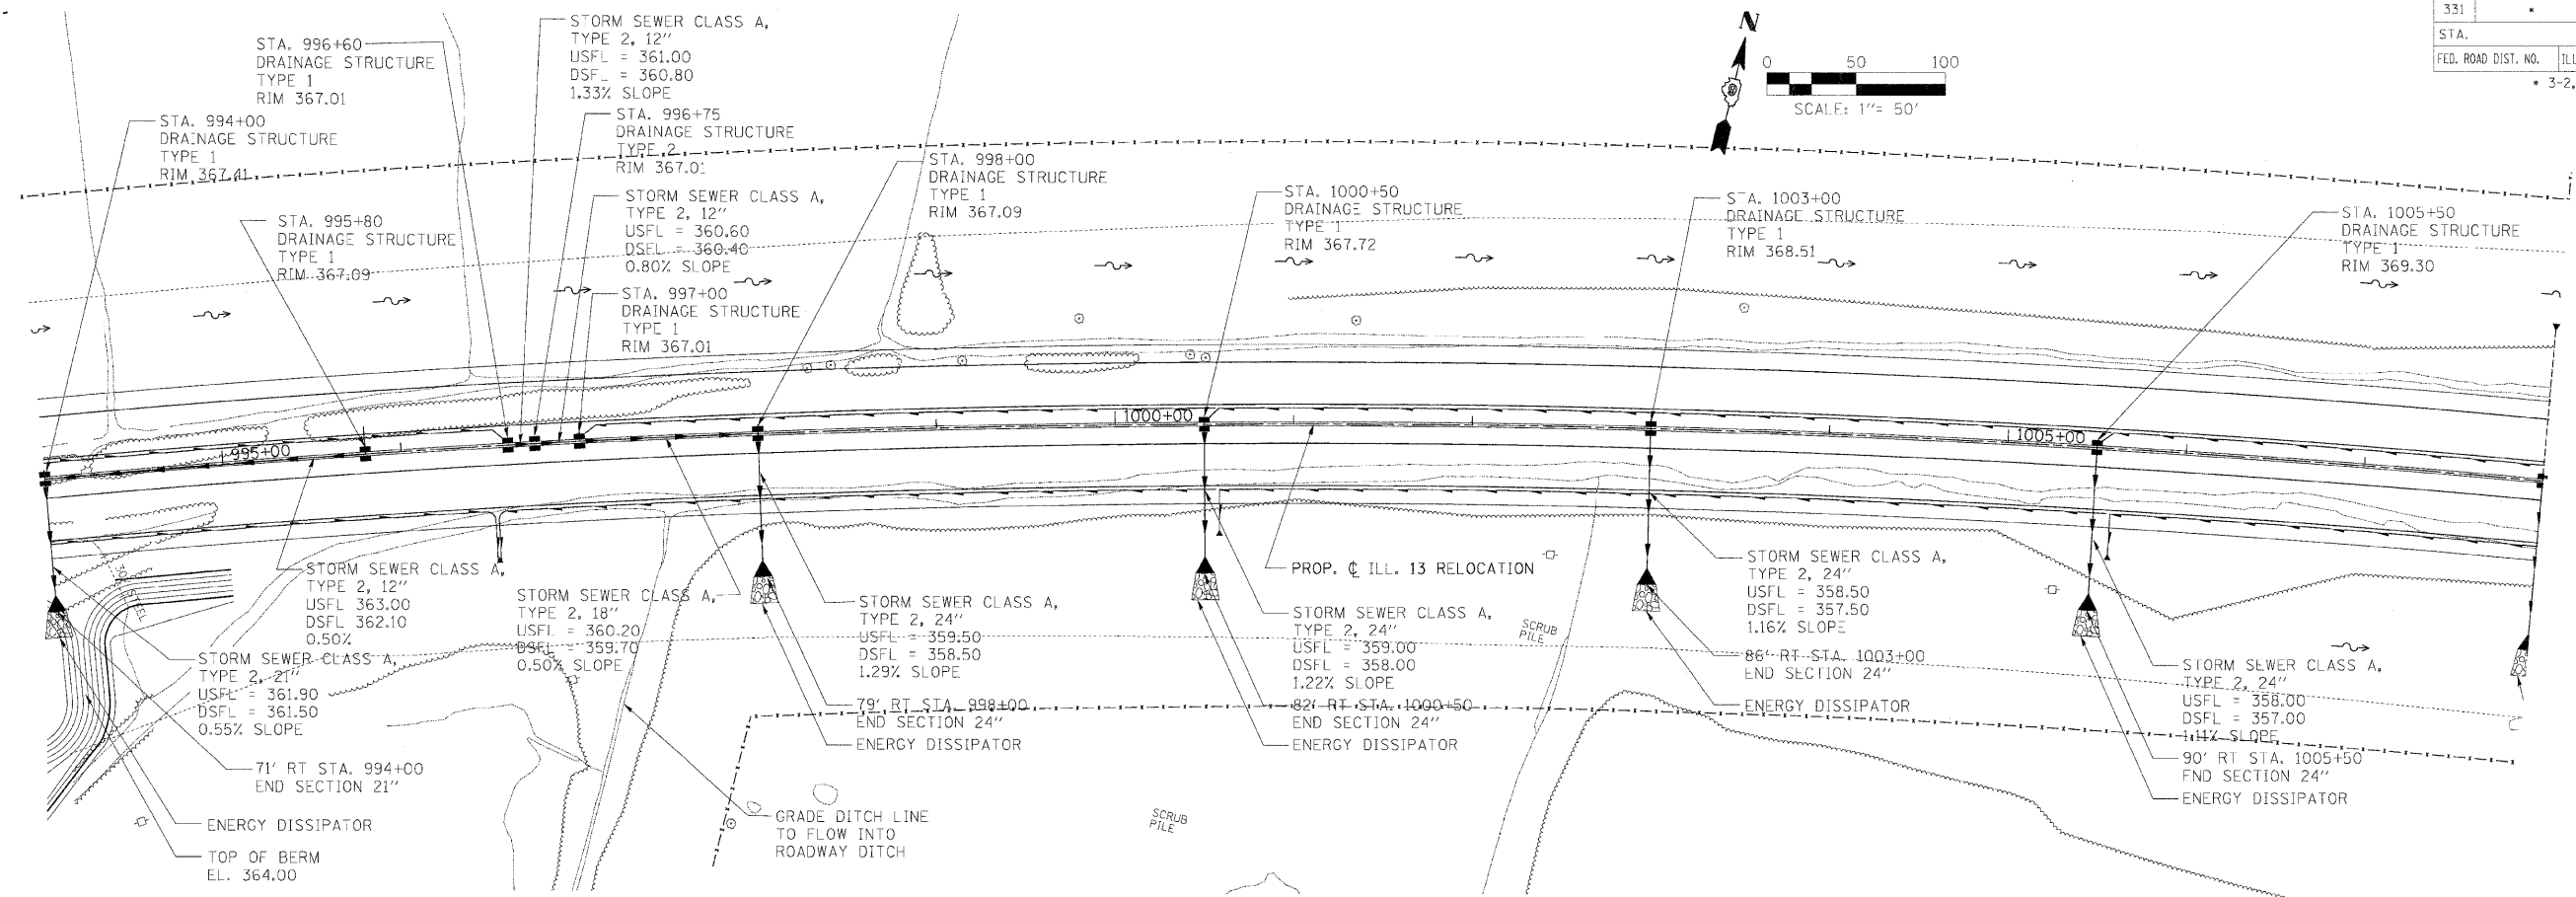



F.A. RTE.	SECTION	COUNTY	TOTAL SHEETS	SHEET NO.
331		SALINE	220	72
STA.		TO STA.		
FED. ROAD DIST. NO.		ILLINOIS FED. AID PROJECT		
* 3-2, 18X-11B, 4-2				

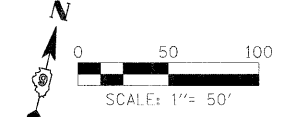

DATE: 08/23/07
 BY: [Signature]
 CHECKED: [Signature]
 DRAWN BY: [Signature]
 DMS: [Signature]
 DRAWN BY: [Signature]
 DRAINAGE CHECKED BY: [Signature]
 PLAN & PROFILE CHECKED BY: [Signature]

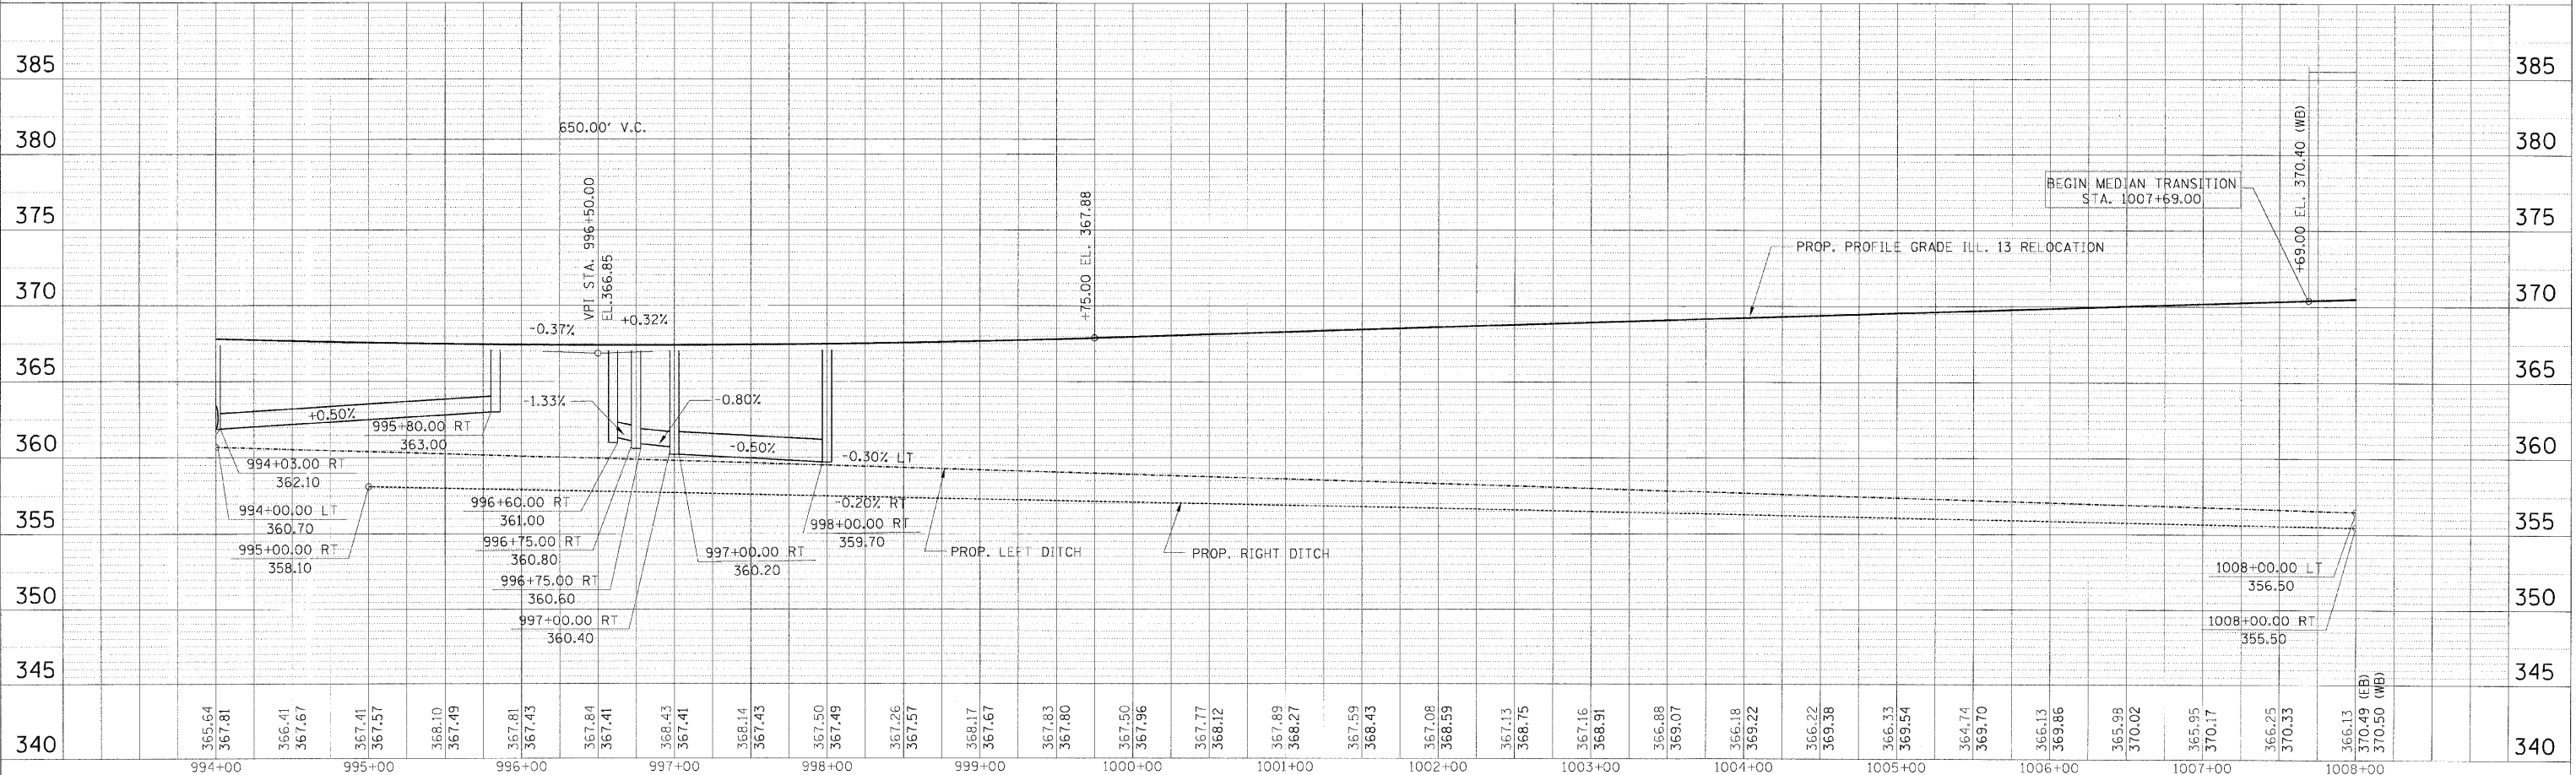

STORM SEWER PLAN PROFILE - STA. 994+00.00 TO STA. 1008+00.00