

FAP RTE.	SECTION	COUNTY	TOTAL SHEETS	SHEET NO.
331	3-2, 8X-1, 4-2	SALINE	220	101



NW PROP. ILL. 13 RELOCATION / PROP. OLD ILL. 13

STATIONING ALONG PROP. ILL. 13 RELOCATION	OFFSET TO E.P. FEET	EDGE OF PAV'T. ELEV. FEET	STATIONING ALONG PROP. OLD ILL. 13	OFFSET TO E.P. FEET	DISTANCE ALONG RADIUS FEET	GEOMETRIC DESCRIPTION
		372.92	82+36.48	18.00		PC
		372.99	82+46.43	18.86	10.00	
		373.07	82+56.23	20.82	10.00	
		373.14	82+65.76	23.85	10.00	
		373.21	82+74.89	27.92	10.00	
		373.28	82+83.51	32.97	10.00	
		373.36	82+91.52	38.95	10.00	
		373.43	82+98.82	45.78	10.00	
		373.50	83+05.31	53.38	10.00	
		373.57	83+10.69	61.26	9.54	PCC
		373.58	83+10.92	61.65	0.46	
963+38.35	77.85	373.58	83+15.88	70.33	10.00	
963+29.67	72.89	373.65	83+20.40	79.25	10.00	
963+20.75	68.38	373.72			10.00	
963+11.61	64.31	373.80			10.00	
963+02.29	60.71	373.87			10.00	
962+92.79	57.57	373.94			10.00	
962+83.15	54.92	374.01			10.00	
962+73.39	52.75	374.09			10.00	
962+63.53	51.07	374.16			10.00	
962+53.61	49.88	374.23			10.00	
962+43.63	49.19	374.31			10.00	
962+34.87	49.00	374.37			8.76	PT

NE PROP. ILL. 13 RELOCATION / PROP. OLD ILL. 13

STATIONING ALONG PROP. ILL. 13 RELOCATION	OFFSET TO E.P. FEET	EDGE OF PAV'T. ELEV. FEET	STATIONING ALONG PROP. OLD ILL. 13	OFFSET TO E.P. FEET	DISTANCE ALONG RADIUS FEET	GEOMETRIC DESCRIPTION
		374.11				PC
964+84.82	61.77	374.02			10.00	
964+75.17	64.08	373.92			10.00	
964+65.91	67.85	373.83	83+20.93	65.91	10.00	
964+57.35	72.99	373.74	83+15.78	57.35	10.00	
		373.64	83+09.39	49.68	10.00	
		373.55	83+01.89	43.07	10.00	
		373.46	82+93.47	37.69	10.00	
		373.38	82+86.22	34.37	7.99	PCC
		373.36	82+84.34	33.65	2.01	
		373.27	82+74.91	30.31	10.00	
		373.18	82+65.36	27.35	10.00	
		373.08	82+55.70	24.77	10.00	
		372.99	82+45.94	22.58	10.00	
		372.90	82+36.11	20.79	10.00	
		372.80	82+26.21	19.39	10.00	
		372.71	82+16.45	18.41	10.00	
		372.62	82+06.82	18.01	10.00	
		372.60	82+05.22	18.00	1.67	PT

STA.	TO STA.
FED. ROAD DIST. NO.	ILLINOIS FED. AID PROJECT

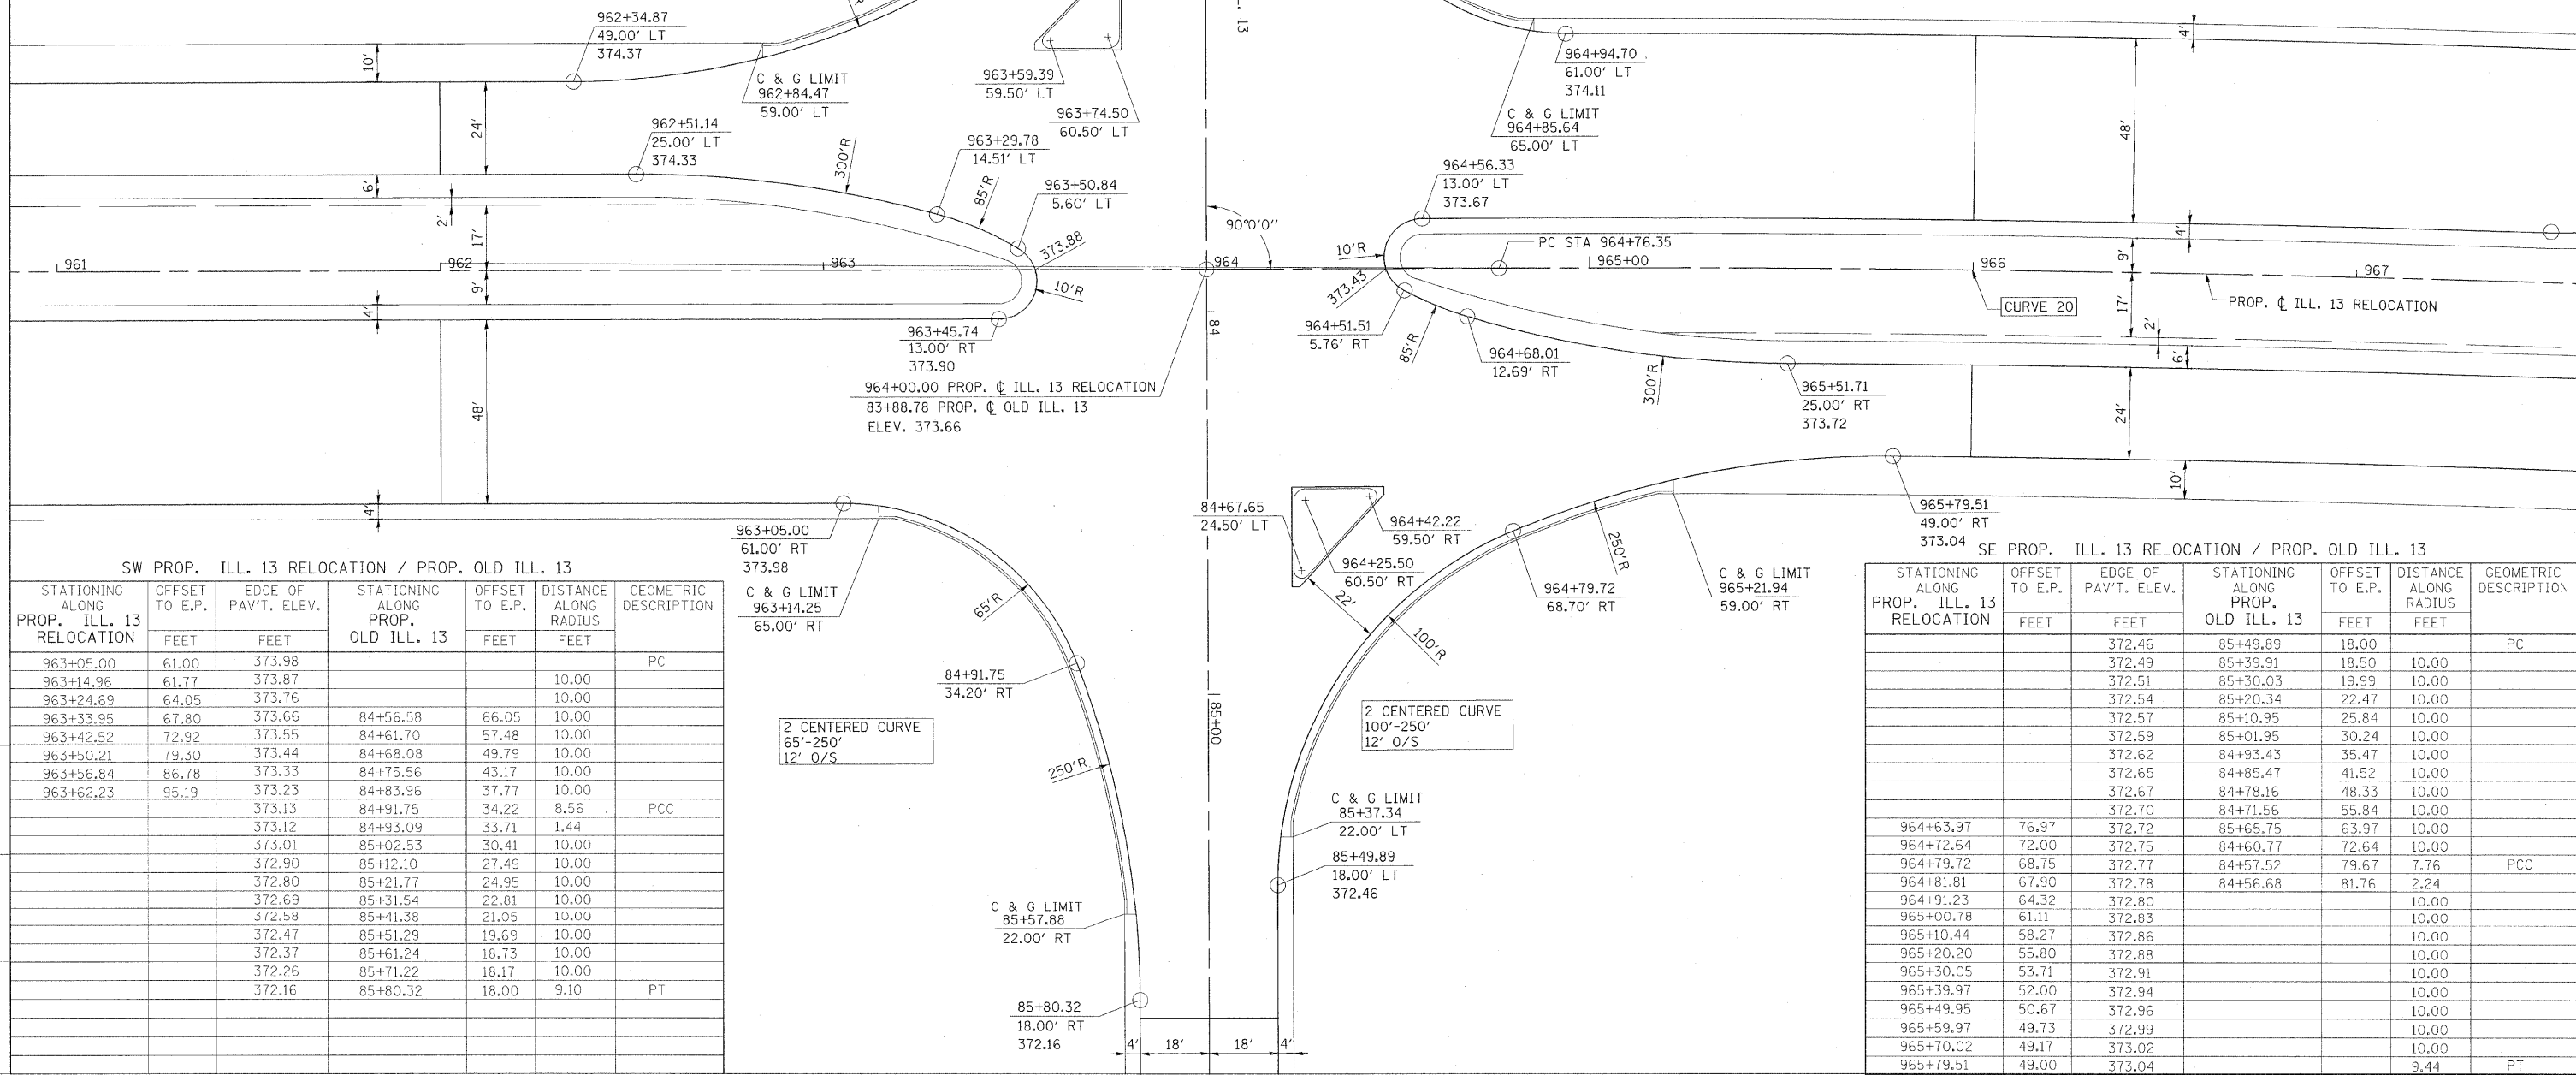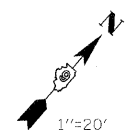

SW PROP. ILL. 13 RELOCATION / PROP. OLD ILL. 13

STATIONING ALONG PROP. ILL. 13 RELOCATION	OFFSET TO E.P. FEET	EDGE OF PAV'T. ELEV. FEET	STATIONING ALONG PROP. OLD ILL. 13	OFFSET TO E.P. FEET	DISTANCE ALONG RADIUS FEET	GEOMETRIC DESCRIPTION
		373.98				PC
963+14.96	61.77	373.87			10.00	
963+24.69	64.05	373.76			10.00	
963+33.95	67.80	373.66	84+56.58	66.05	10.00	
963+42.52	72.92	373.55	84+61.70	57.48	10.00	
963+50.21	79.30	373.44	84+68.08	49.79	10.00	
963+56.84	86.78	373.33	84+75.56	43.17	10.00	
963+62.23	95.19	373.23	84+83.96	37.77	10.00	
		373.13	84+91.75	34.22	8.56	PCC
		373.12	84+93.09	33.71	1.44	
		373.01	85+02.53	30.41	10.00	
		372.90	85+12.10	27.49	10.00	
		372.80	85+21.77	24.95	10.00	
		372.69	85+31.54	22.81	10.00	
		372.58	85+41.38	21.05	10.00	
		372.47	85+51.29	19.69	10.00	
		372.37	85+61.24	18.73	10.00	
		372.26	85+71.22	18.17	10.00	
		372.16	85+80.32	18.00	9.10	PT

SE PROP. ILL. 13 RELOCATION / PROP. OLD ILL. 13

STATIONING ALONG PROP. ILL. 13 RELOCATION	OFFSET TO E.P. FEET	EDGE OF PAV'T. ELEV. FEET	STATIONING ALONG PROP. OLD ILL. 13	OFFSET TO E.P. FEET	DISTANCE ALONG RADIUS FEET	GEOMETRIC DESCRIPTION
		372.46	85+49.89	18.00		PC
		372.49	85+39.91	18.50	10.00	
		372.51	85+30.03	19.99	10.00	
		372.54	85+20.34	22.47	10.00	
		372.57	85+10.95	25.84	10.00	
		372.59	85+01.95	30.24	10.00	
		372.62	84+93.43	35.47	10.00	
		372.65	84+85.47	41.52	10.00	
		372.67	84+78.16	48.33	10.00	
		372.70	84+71.56	55.84	10.00	
964+63.97	76.97	372.72	85+65.75	63.97	10.00	
964+72.64	72.00	372.75	84+60.77	72.64	10.00	
964+79.72	68.75	372.77	84+57.52	79.67	7.76	PCC
964+81.81	67.90	372.78	84+56.68	81.76	2.24	
964+91.23	64.32	372.80			10.00	
965+00.78	61.11	372.83			10.00	
965+10.44	58.27	372.86			10.00	
965+20.20	55.80	372.88			10.00	
965+30.05	53.71	372.91			10.00	
965+39.97	52.00	372.94			10.00	
965+49.95	50.67	372.96			10.00	
965+59.97	49.73	372.99			10.00	
965+70.02	49.17	373.02			10.00	
965+79.51	49.00	373.04			9.44	PT

CHECKED BY
DRAWN BY
PLOT DATE 2/25/2009
PLOT SCALE 1:18750

M:\PROJECTS\PROJ3526\ROADWAY\COMMON\Reference Files\GeoM1140113-Old.dgn