




FAP RTE.	SECTION	COUNTY	TOTAL SHEETS	SHEET NO.
331	3-2, 8X-1, 4-2	SALINE	220	105
STA.		TO STA.		
FED. ROAD DIST. NO.	ILLINOIS	FED. AID PROJECT		

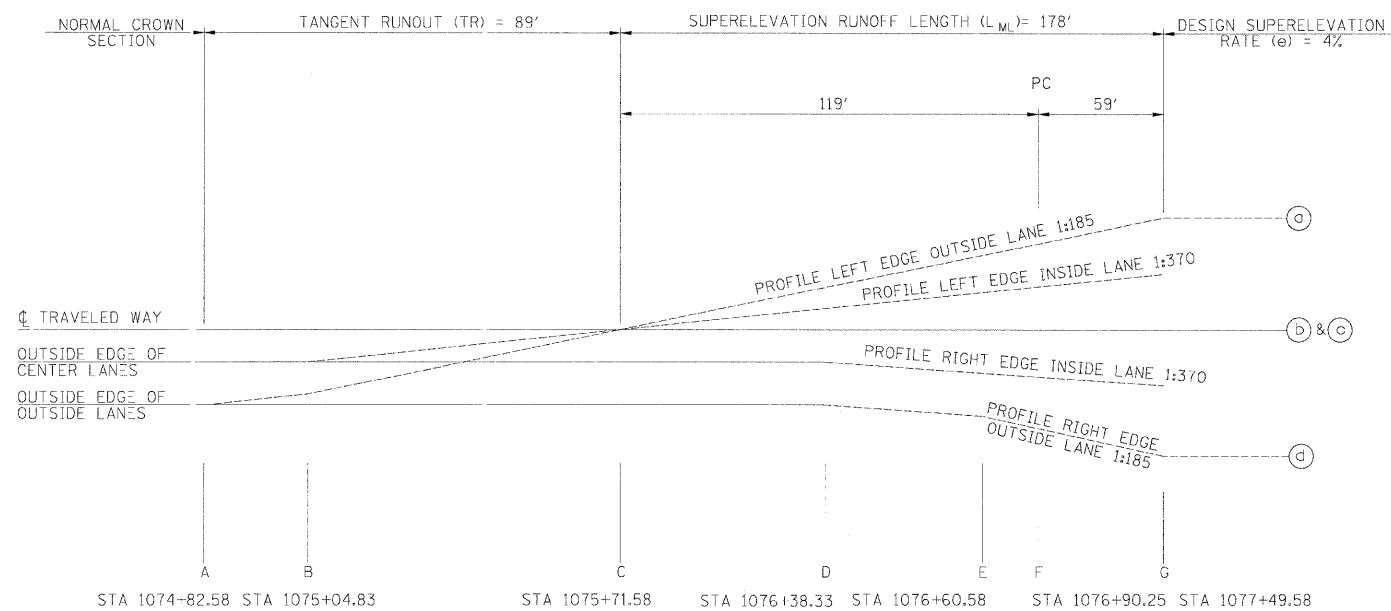


NOTE:
ROUND ALL EDGE BREAKPOINTS IN FIELD.

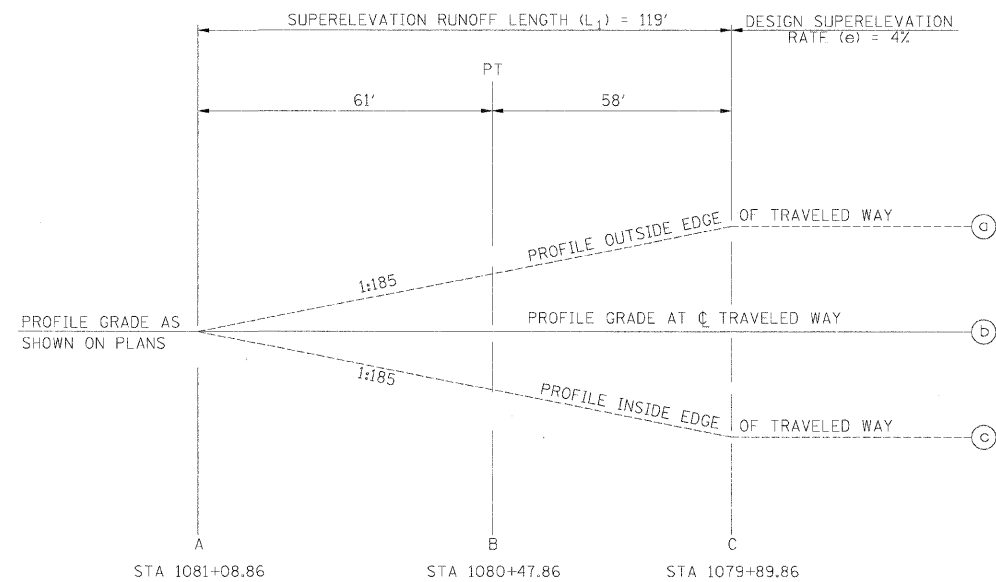

NOTE:
ROUND ALL EDGE BREAKPOINTS IN FIELD.

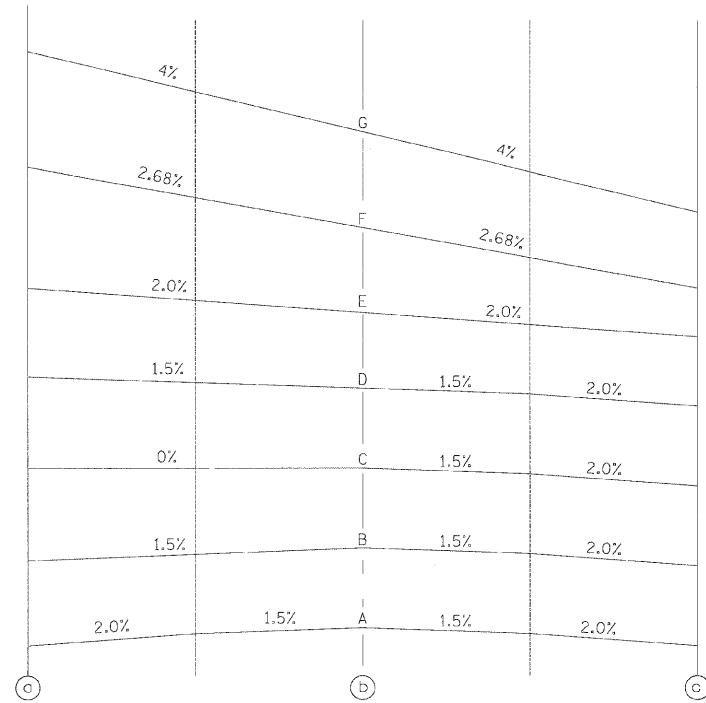

CURVE 452
TRANSITION IN

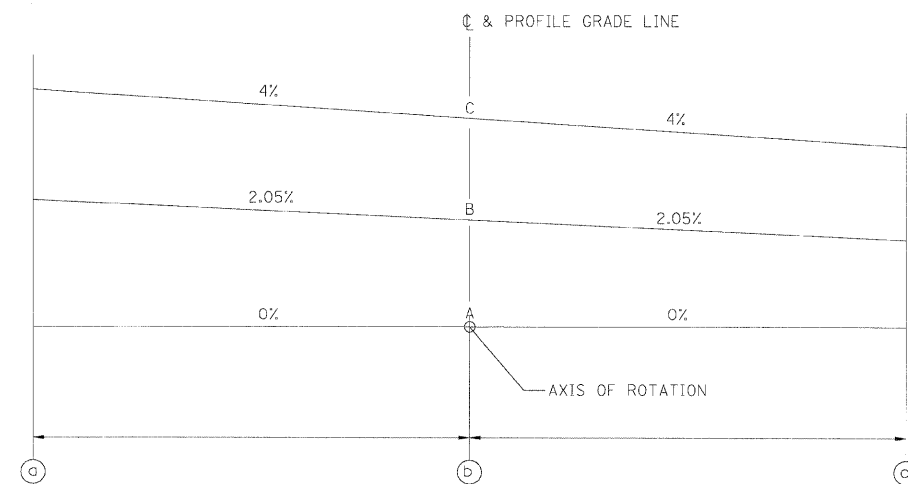

CURVE 452
TRANSITION OUT

CHECKED BY: BWM PLOT DATE: 2/2/2008
DRAWN BY: DMS PLOT SCALE: 1/8"=1'-0"

M:\PROJECTS\PROJ_3526\ROADWAY\COMMON\
Active File: Super-02_3526.c6.dgn
Reference Files: