

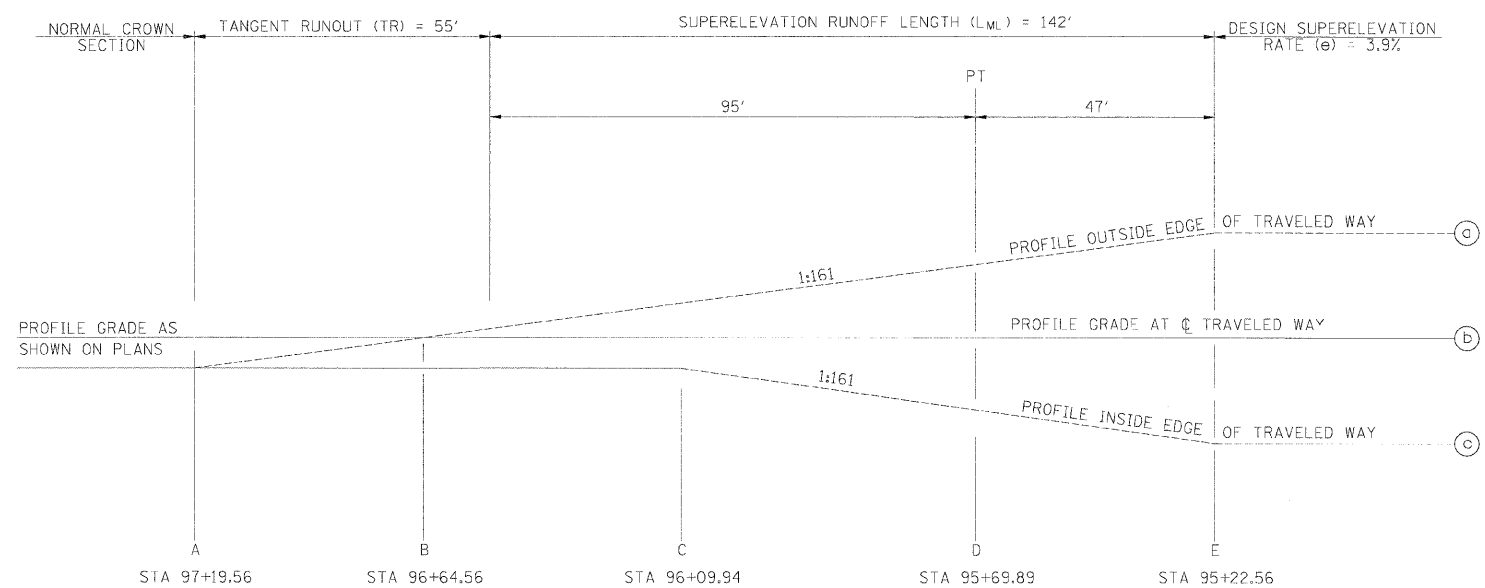


FAP RTE.	SECTION	COUNTY	TOTAL SHEETS	SHEET NO.
331	3-2, 8X-1, 4-2	SALINE	220	107
STA.		TO STA.		
FED. ROAD DIST. NO.	ILLINOIS	FED. AID PROJECT		

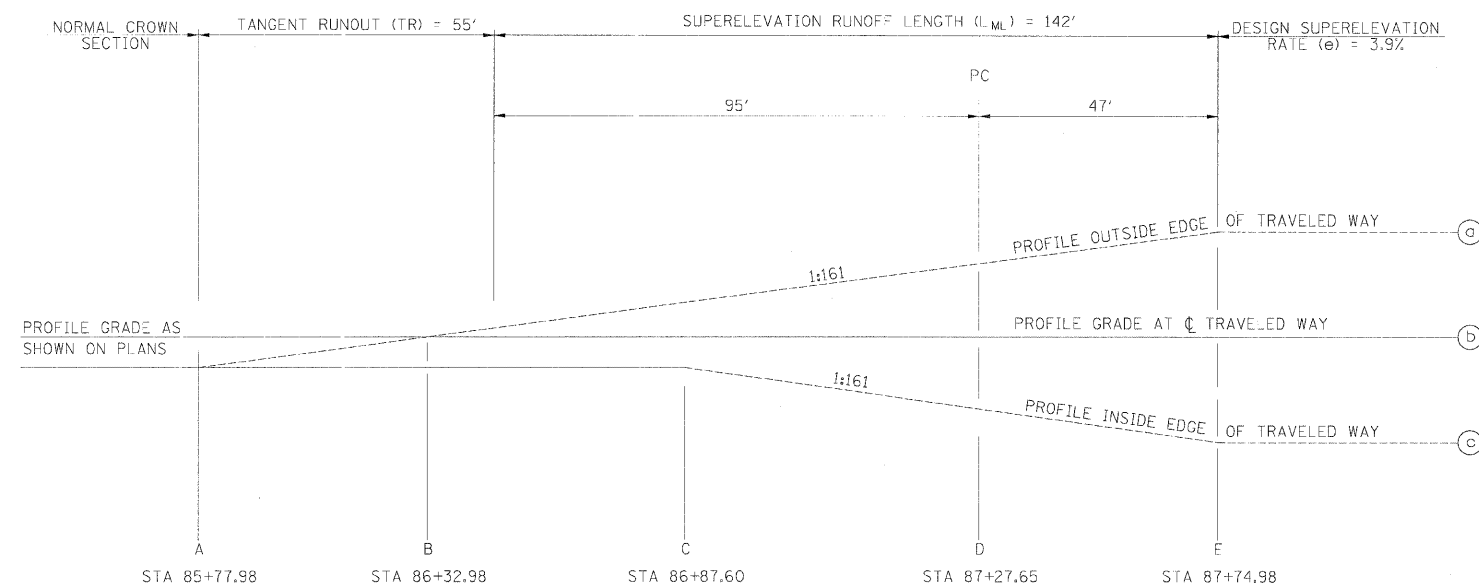


NOTE:  
ROUND ALL EDGE BREAKPOINTS IN FIELD.

NOTE:  
ROUND ALL EDGE BREAKPOINTS IN FIELD.

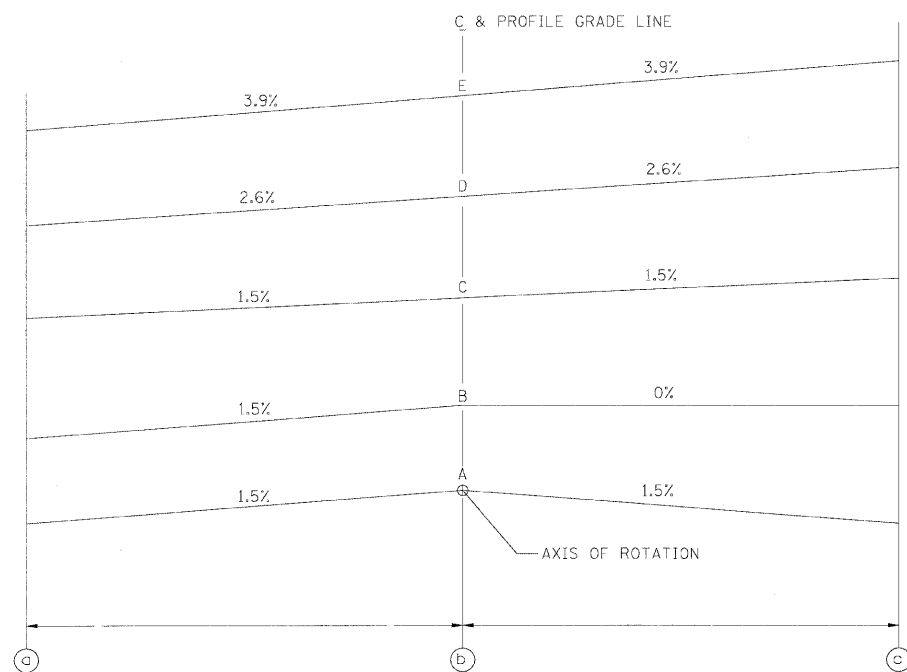

CURVE 2401  
TRANSITION IN

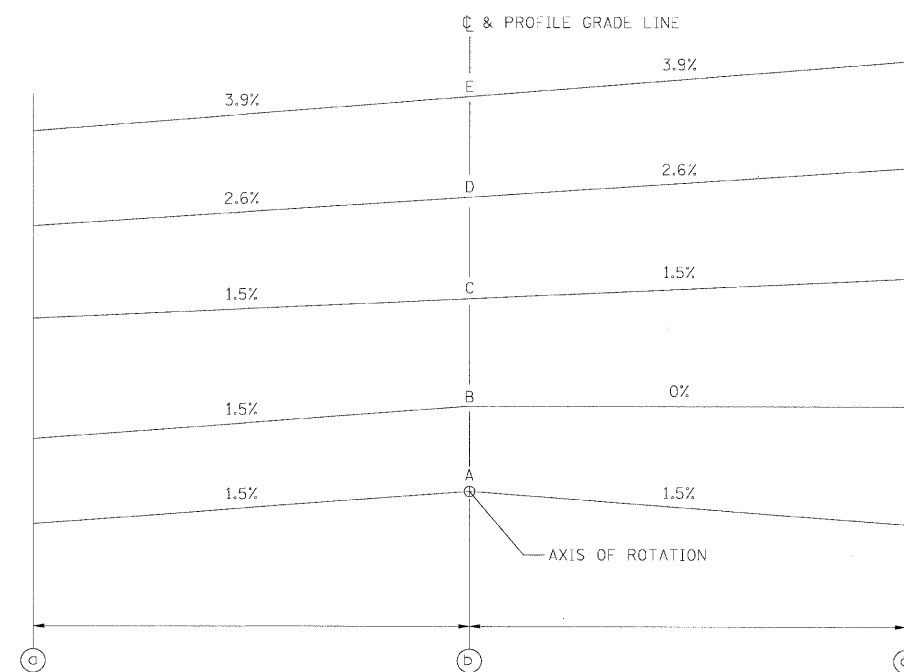

CURVE 2401  
TRANSITION OUT

CHECKED BY: B.M. PLOT DATE: 2/22/2009  
DRAWN BY: DMS PLOT SCALE: 1/4"=1'-0"

M:\PROJECTS\PROJECTS\ROADWAY\COMMON\Reference Files  
Super04\_3526.dgn