




FAP RTE.	SECTION	COUNTY	TOTAL SHEETS	SHEET NO.
331	3-2, BX-1, 4-2	SALINE	220	108A
STA.		TO STA.		
FED. ROAD DIST. NO.	ILLINOIS	FED. AID PROJECT		

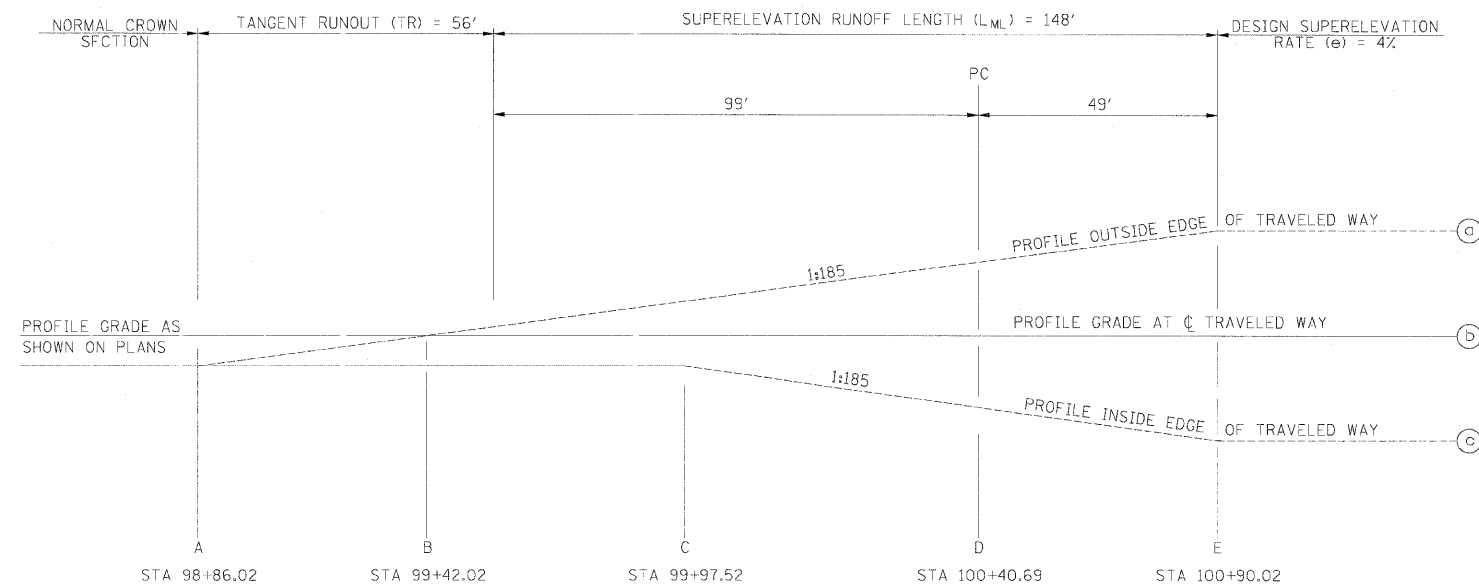


NOTE:
ROUND ALL EDGE BREAKPOINTS IN FIELD.

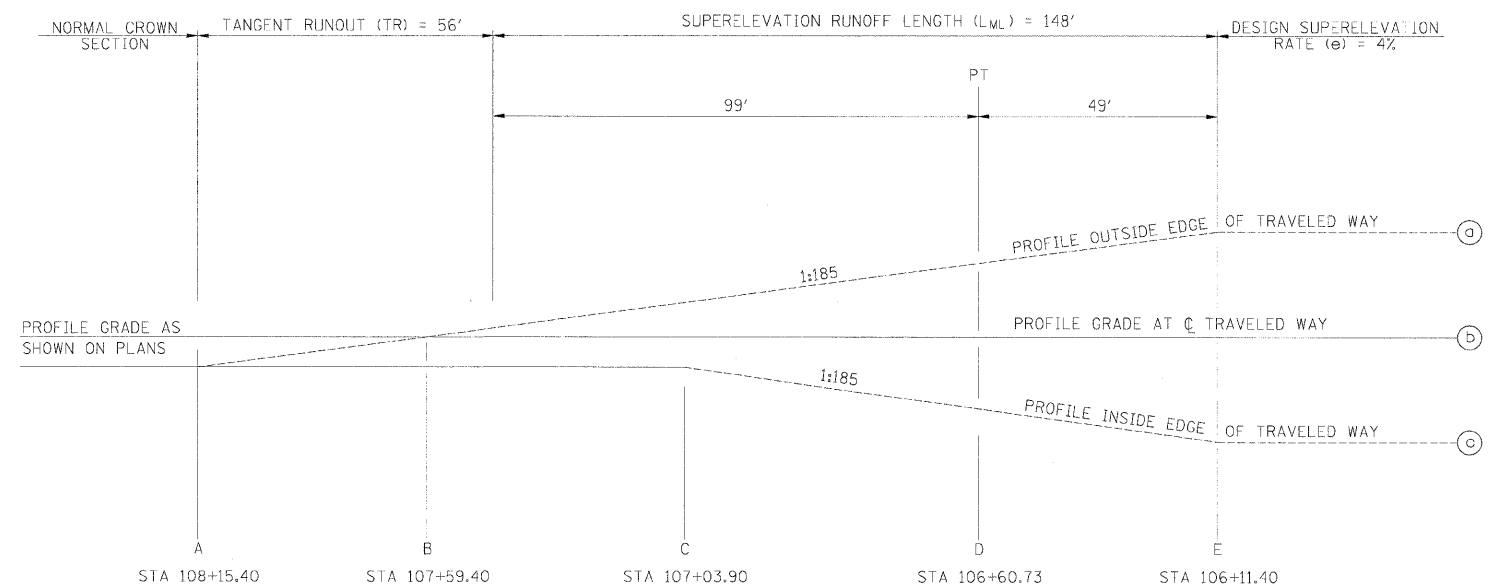

NOTE:
ROUND ALL EDGE BREAKPOINTS IN FIELD.

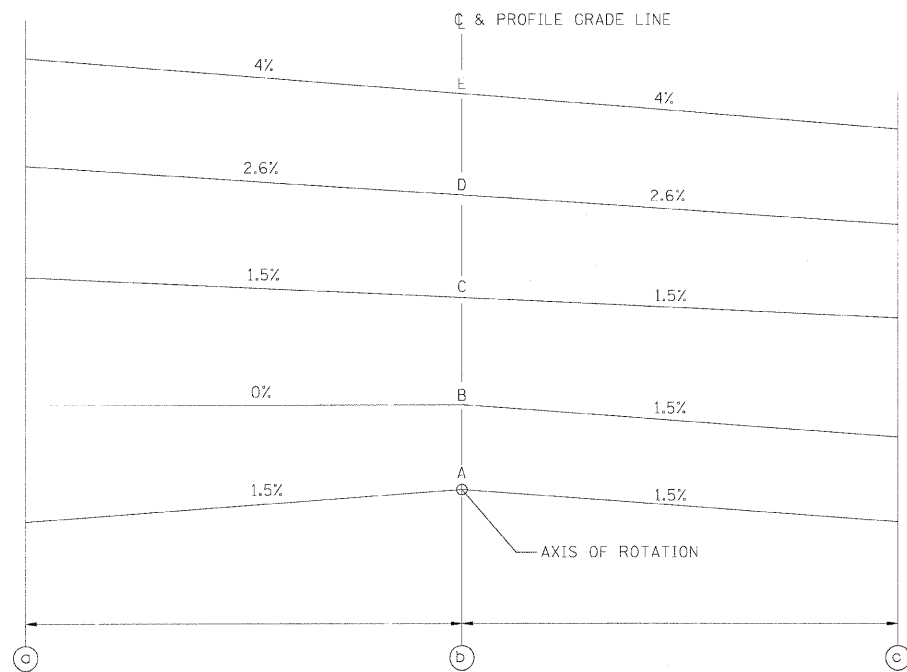

CURVE 2402
TRANSITION IN

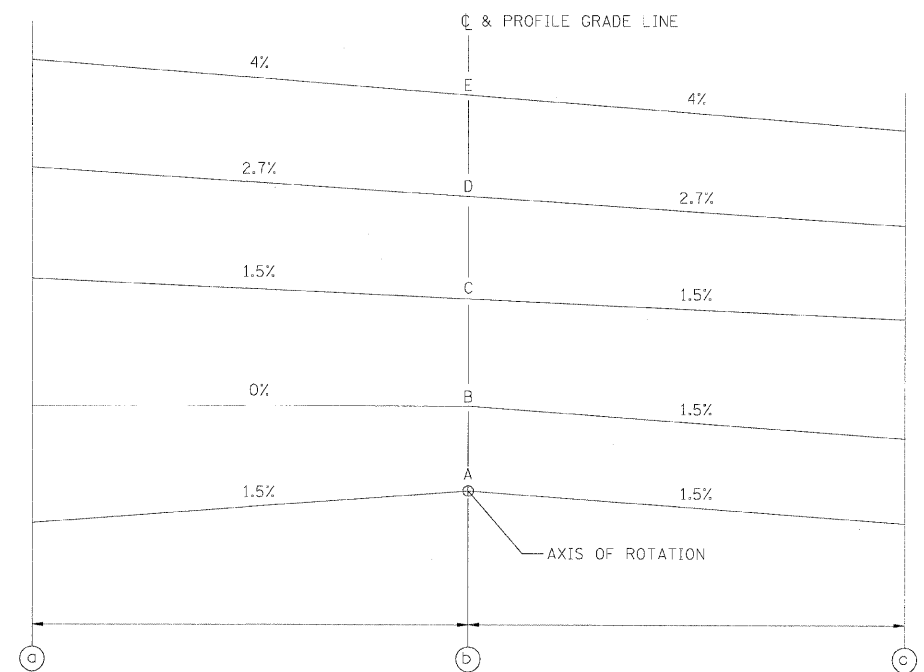

CURVE 2402
TRANSITION OUT

CHECKED BY/BW PLOT DATE 2/2/2009
DRAWN BY DMS PLOT SCALE 1/8"=1'-0"

M:\PROJECTS\PROJECTS\ROADWAY\COMMON\Reference Files
Active File
Supp-05-3526c.dgn