
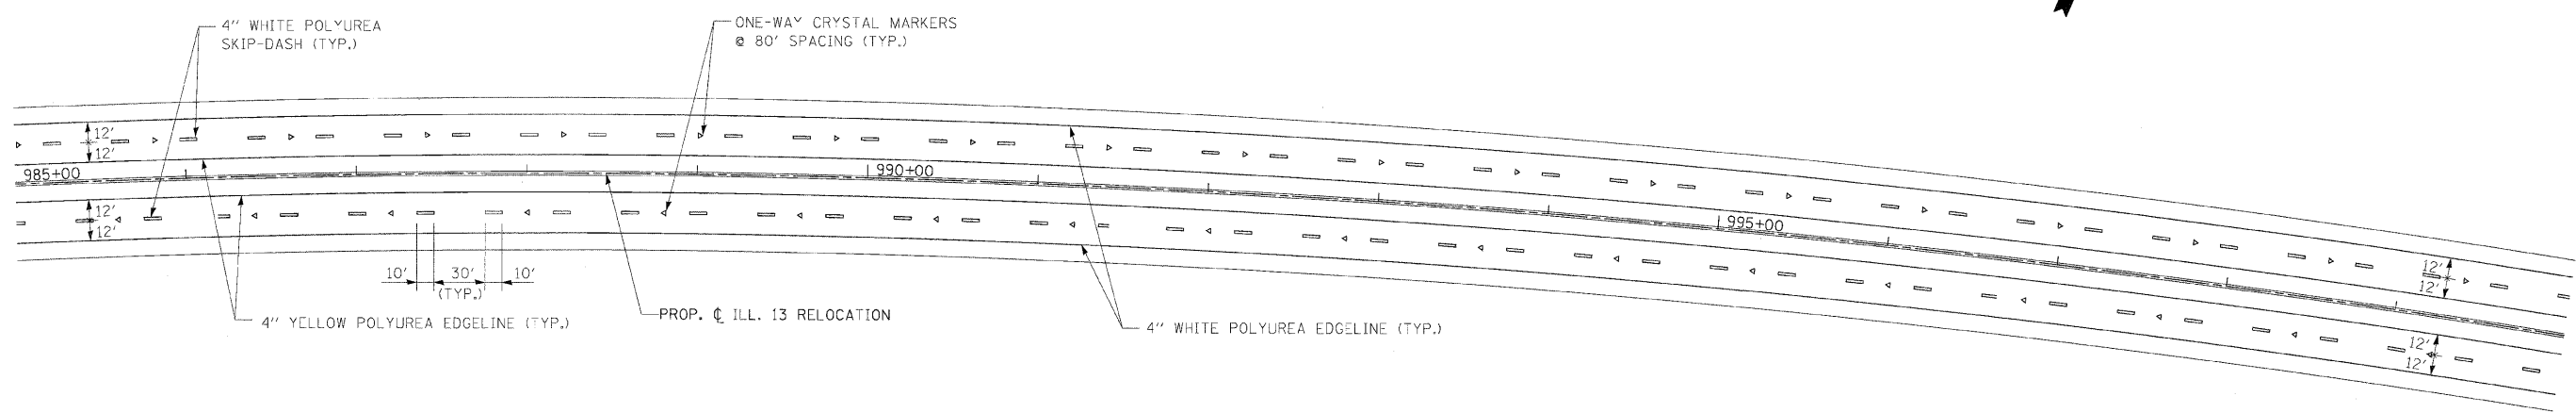


F.A.P. RTE.	SECTION	COUNTY	TOTAL SHEETS	SHEET NO.
331	3-2, BX-1, 4-2	SALINE	220	110
STA. _____ TO STA. _____		FED. ROAD DIST. NO. _____ ILLINOIS FED. AID PROJECT		

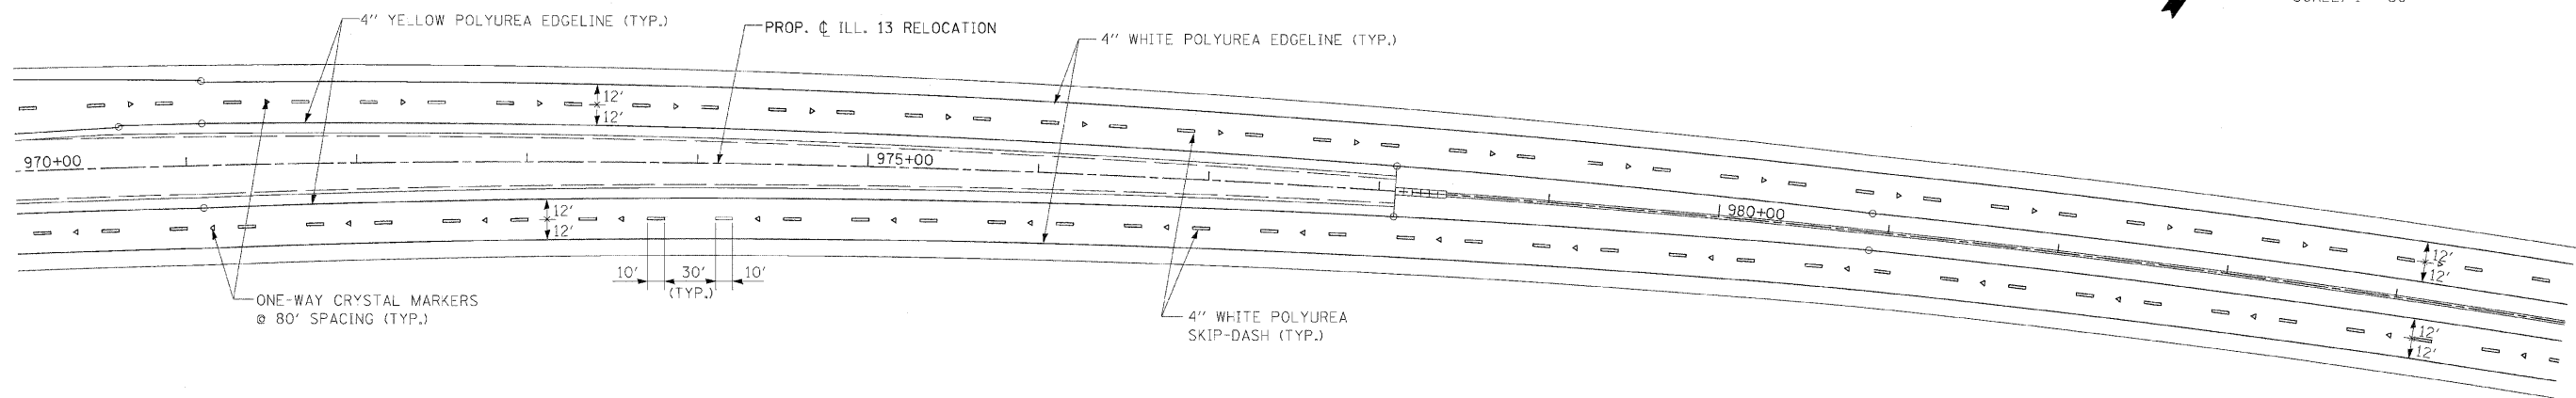

CHECKED BY: B.W. PLOT DATE: 2/2/2009
 DRAWN BY: DWS PLOT SCALE: 1:50

M:\PROJECTS\PROJ3336\ROADWAY\COMMON\	Reference Files:
Active File:	8130910-35266E
815006-02.dgn	8130910-35266E
	8130910-35266E
	8130910-35266E