

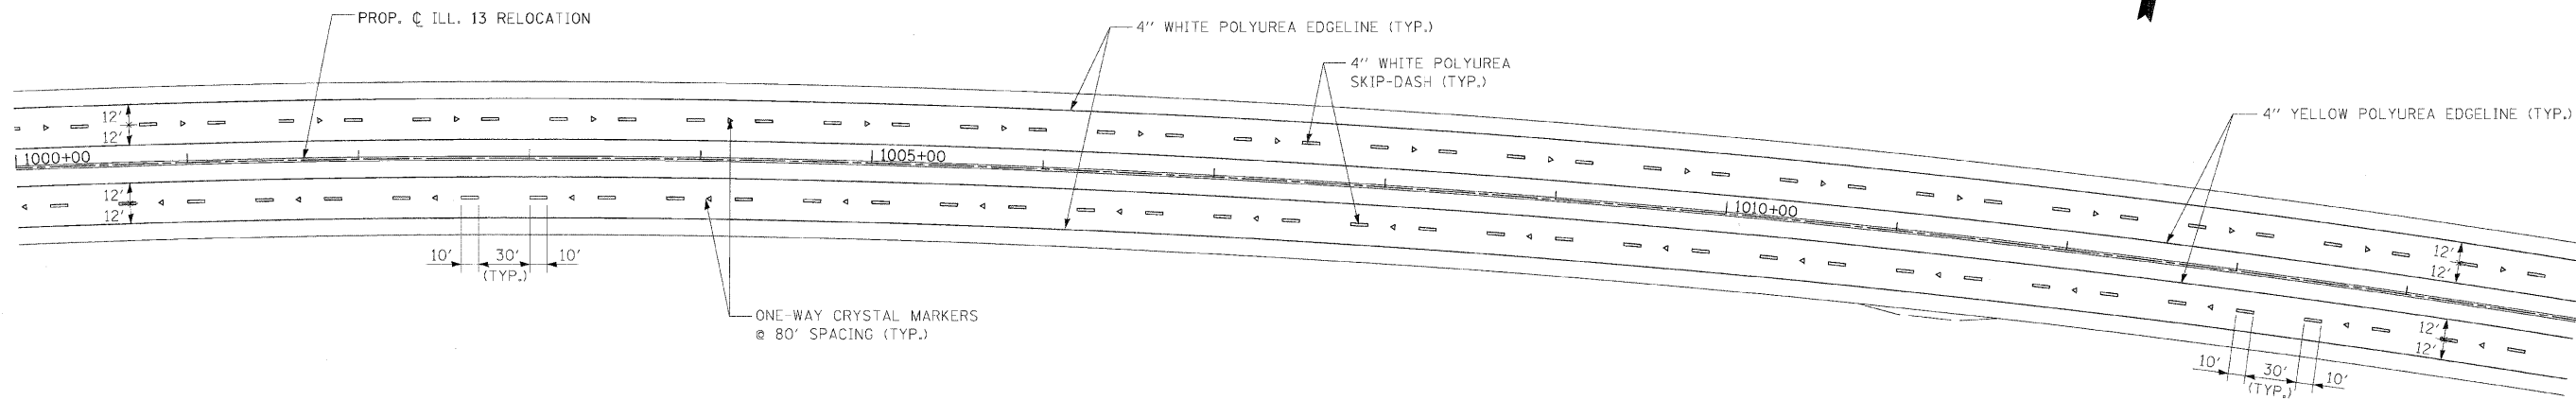
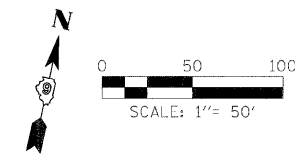


F.A.P. RTE.	SECTION	COUNTY	TOTAL SHEETS	SHEET NO.
331	3-2, 8X-1, 4-2	SALINE	220	111
STA.		TO STA.		
FED. ROAD DIST. NO.	ILLINOIS	FED. AID PROJECT		

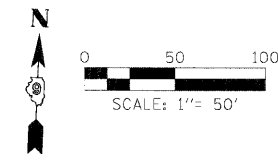

CHECKED BY B.W
 PLOT DATE 2/2/2009
 DRAWN BY DMS
 PLOT SCALE 1:50

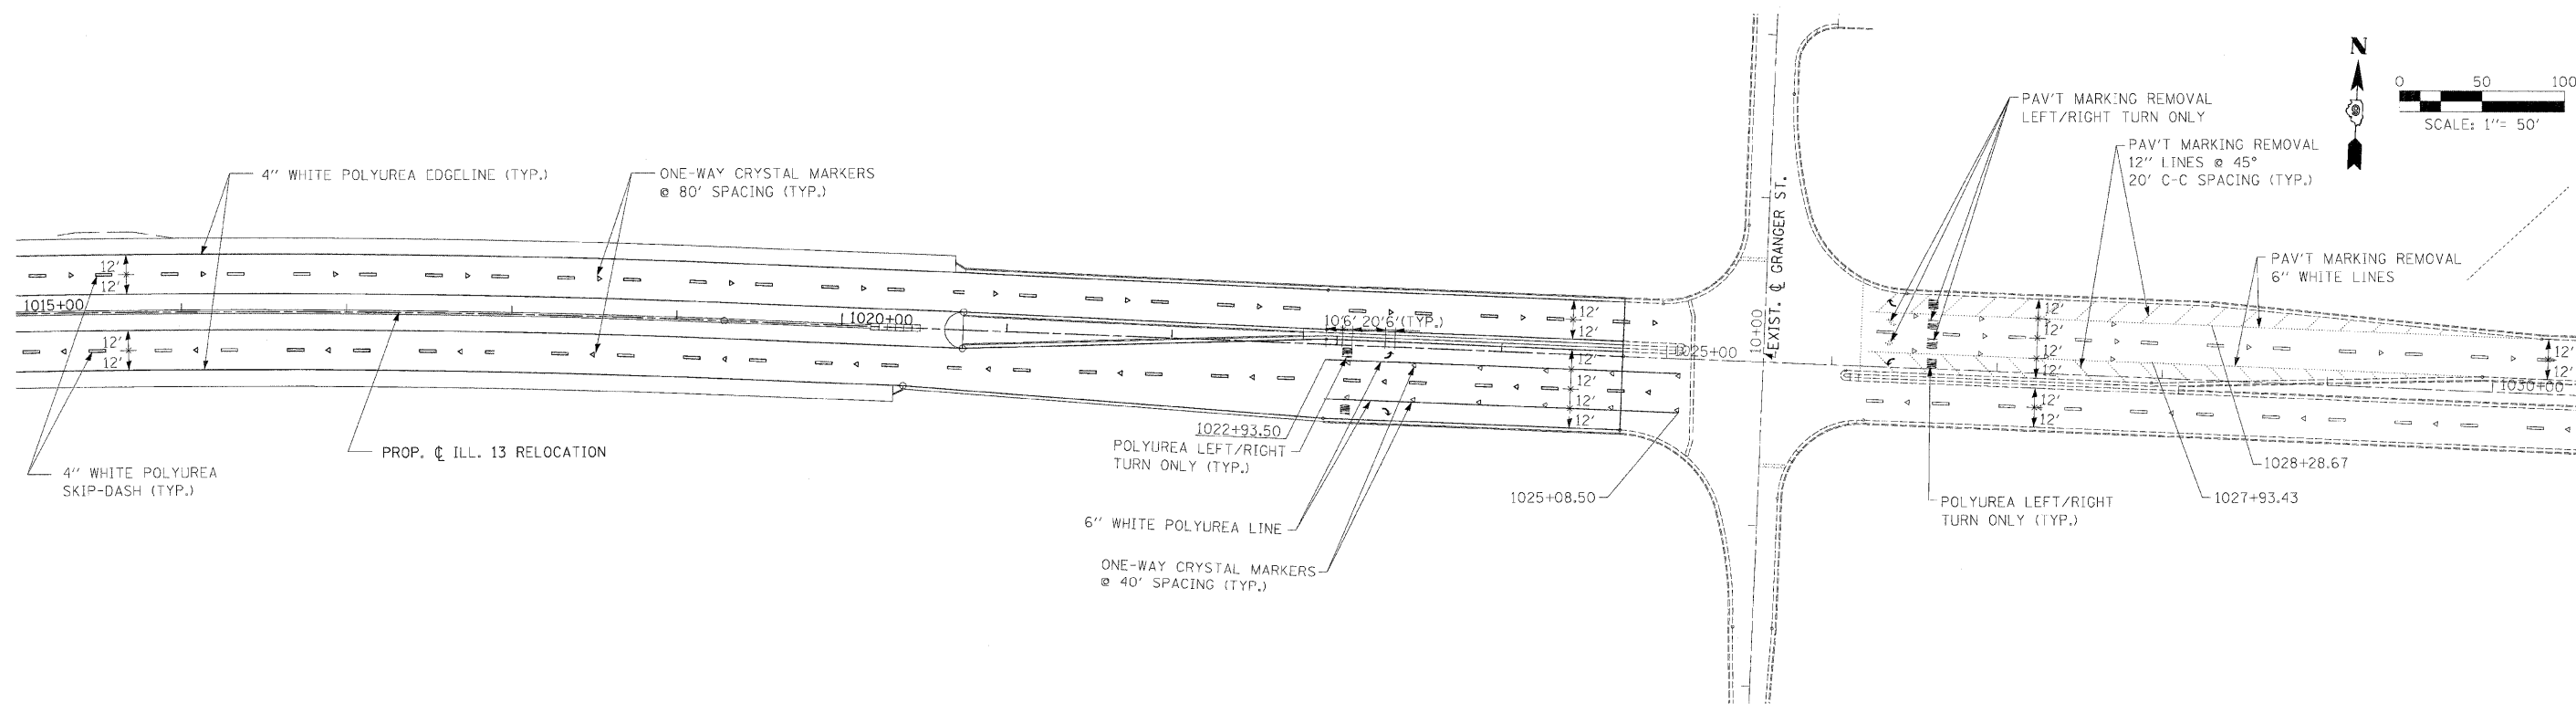

M:\PROJECTS\PROJ\3526\ROADWAY\COMMON\	Reference Files
Active File:	strp\pbase\3526\6
	pg_3526\6
	pg_3526\6
	TPD\3526\6