


F.A.P. RTE.	SECTION	COUNTY	TOTAL SHEETS	SHEET NO.
331	3-2, 8X-1, 4-2	SALINE	220	114
STA. TO STA.				
FED. ROAD DIST. NO.		ILLINOIS FED. AID PROJECT		

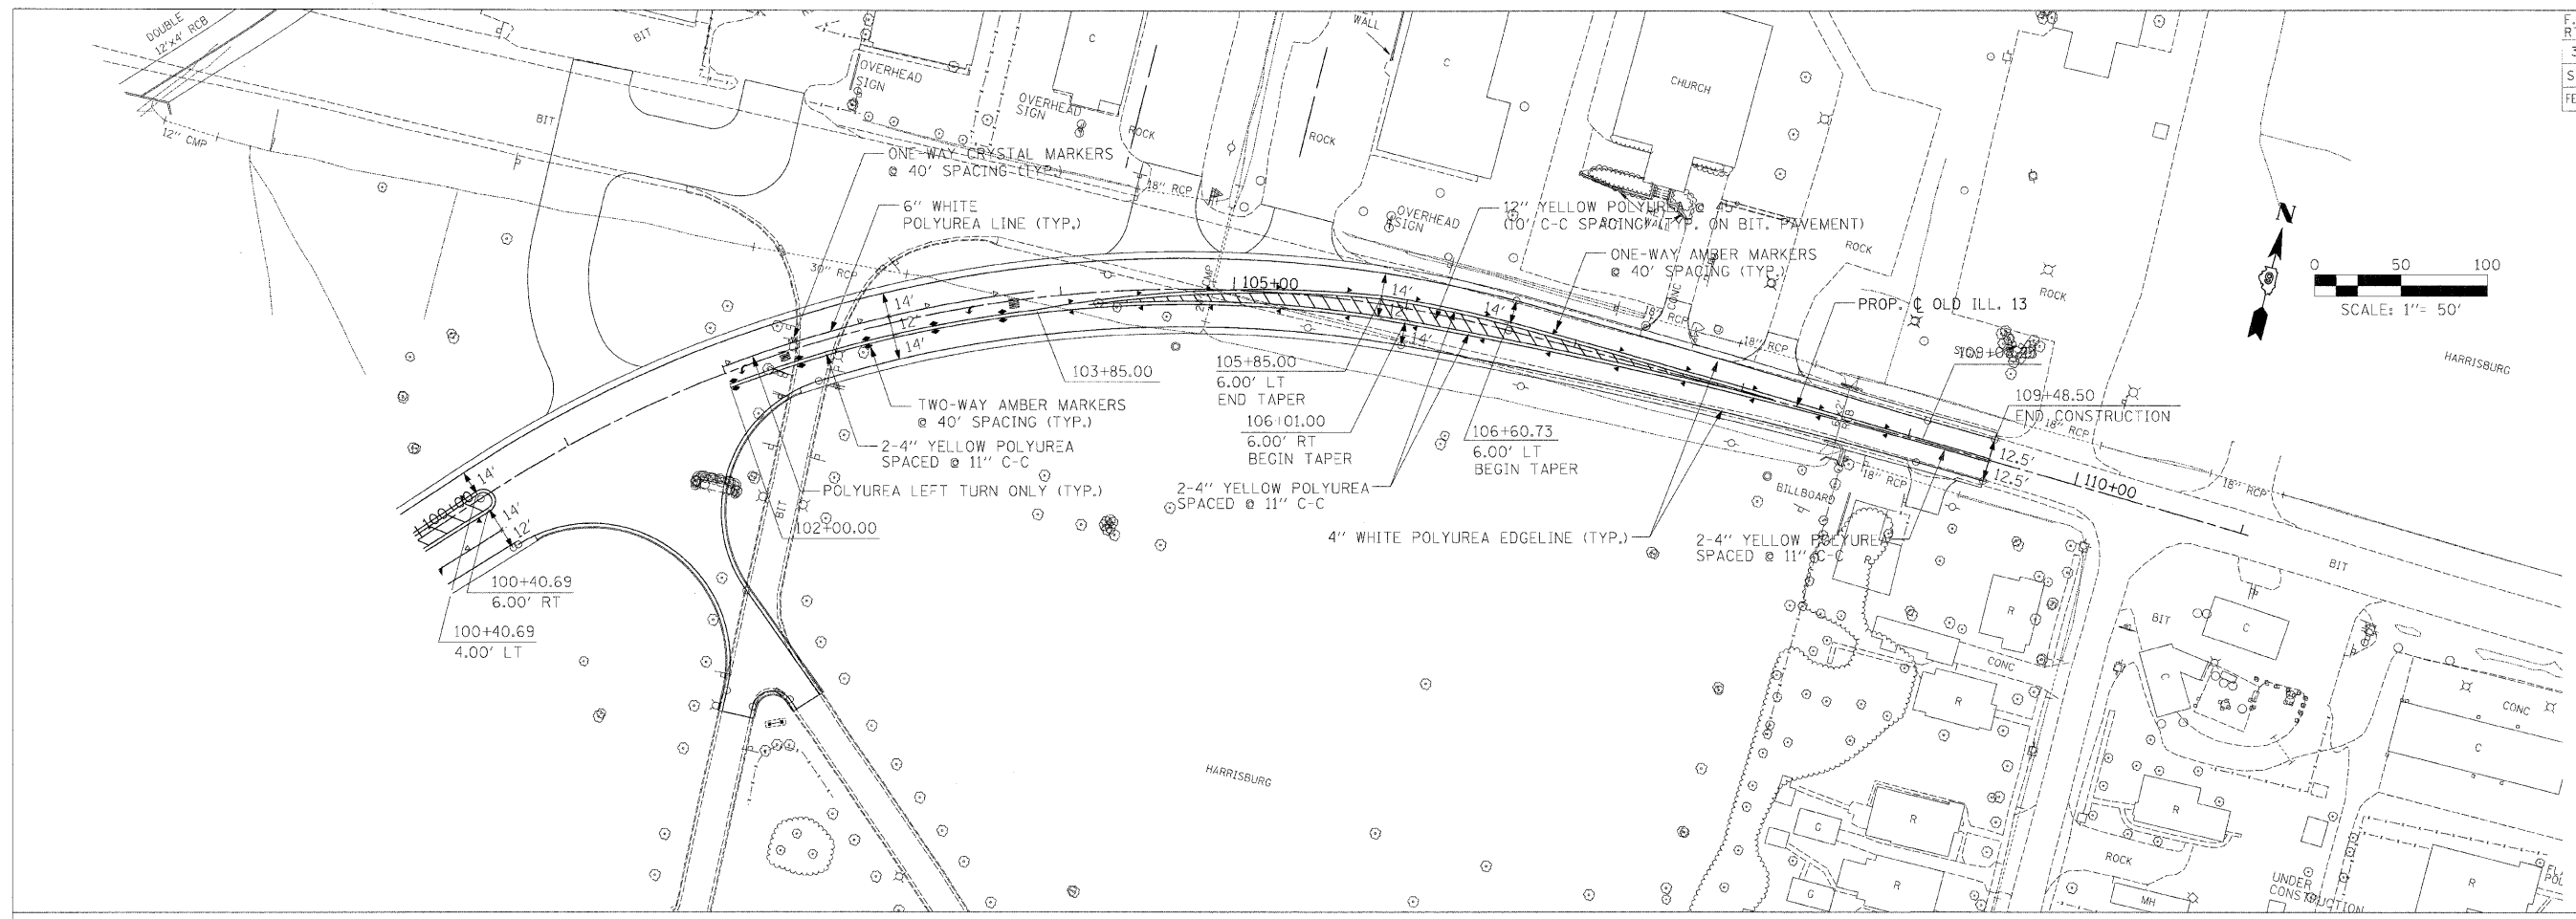

CHECKED BY BIM PLOT DATE 2/2/2009  
 DRAWN BY DMS PLOT SCALE 1/50

M:\PROJECTS\PROJ3526\ROADWAY\COMMON	Reference Files
ACTIV: 118	stb\pds\3526-3526-06
stb\pds\3526-3526-06	stb\pds\3526-3526-06
1001-3526-06	1001-3526-06