



ROUTE No.	SECTION	COUNTY	TOTAL SHEETS	SHEET NO.
F.A.P. 331	(8X-1)B	SALINE CO.	220	125
STA.		TO STA.		
F.H.W.A. REGION		ILLINOIS	PROJECT	

Contract # 78058

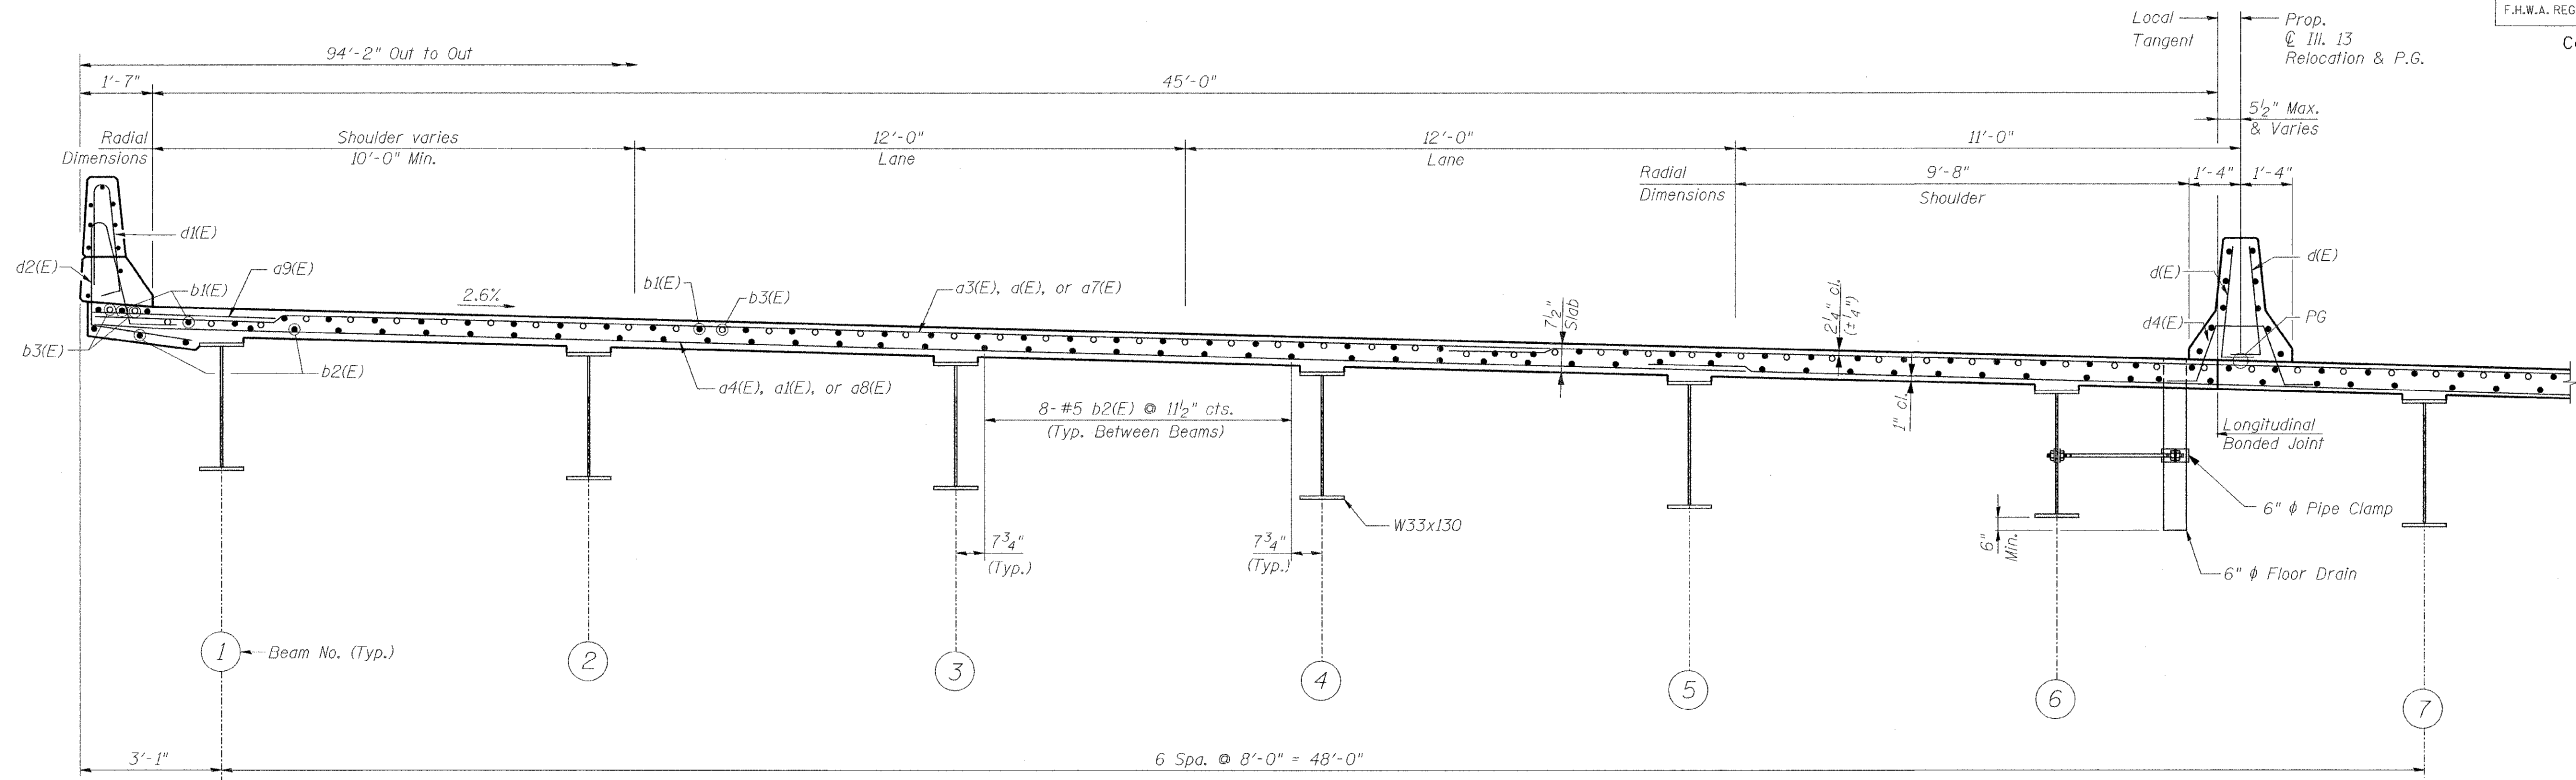

NEAR PIER

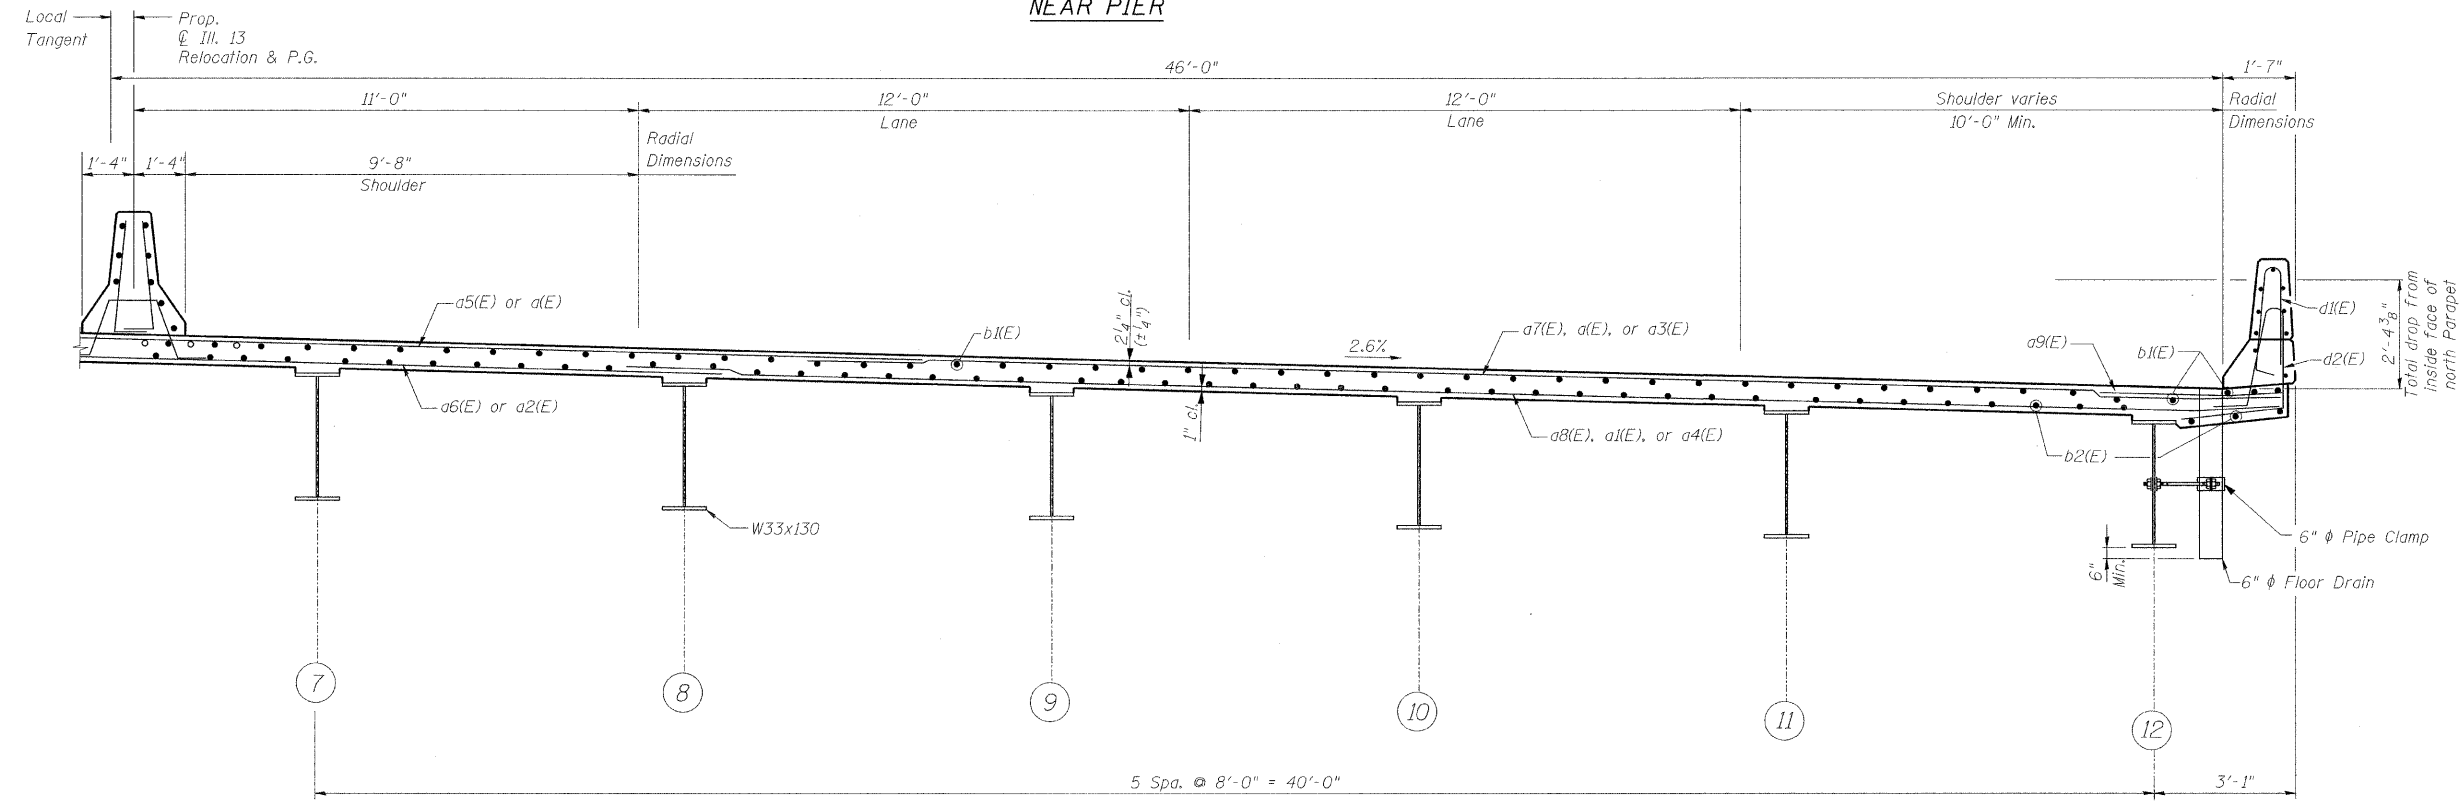

NEAR MIDSPAN
DECK CROSS SECTION
(Looking Upstation)

- NOTES:**
1. For Bill of Material, Reinforcement, and Floor Drain Details, see Sheet S9.
 2. For Parapet and Median Elevation and Details, see Sheet S10.
 3. For floor drain locations see Sheet S1.
 4. The $\text{\textcircled{C}}$ of Median Barrier follows the $\text{\textcircled{C}}$ Prop. Ill. 13 Relocation & P.G.

DESIGNED	KWS
CHECKED	MRB
DRAWN	LM
CHECKED	MRB

benesch
alfred benesch & company
Engineers • Surveyors • Planners
205 North Michigan Avenue, Suite 2400
Chicago, Illinois 60601
312-566-0450
JOB NO. 3526

ILLINOIS DEPARTMENT OF TRANSPORTATION
RELOCATED ILLINOIS ROUTE 13 OVER
HARRISBURG DITCH
F.A.P. 331 SECTION (8X-1)B
DECK CROSS SECTION
SN: 083-0060
SALINE CO., IL.
STA. 1013+38.50
DATE: FEB 4, 2009