


BY	DATE
SURVEYED	
PLOTTED	
DATE	
NO.	
AREAS CHECKED	

BY	DATE
SURVEYED	
PLOTTED	
DATE	
NO.	
AREAS CHECKED	

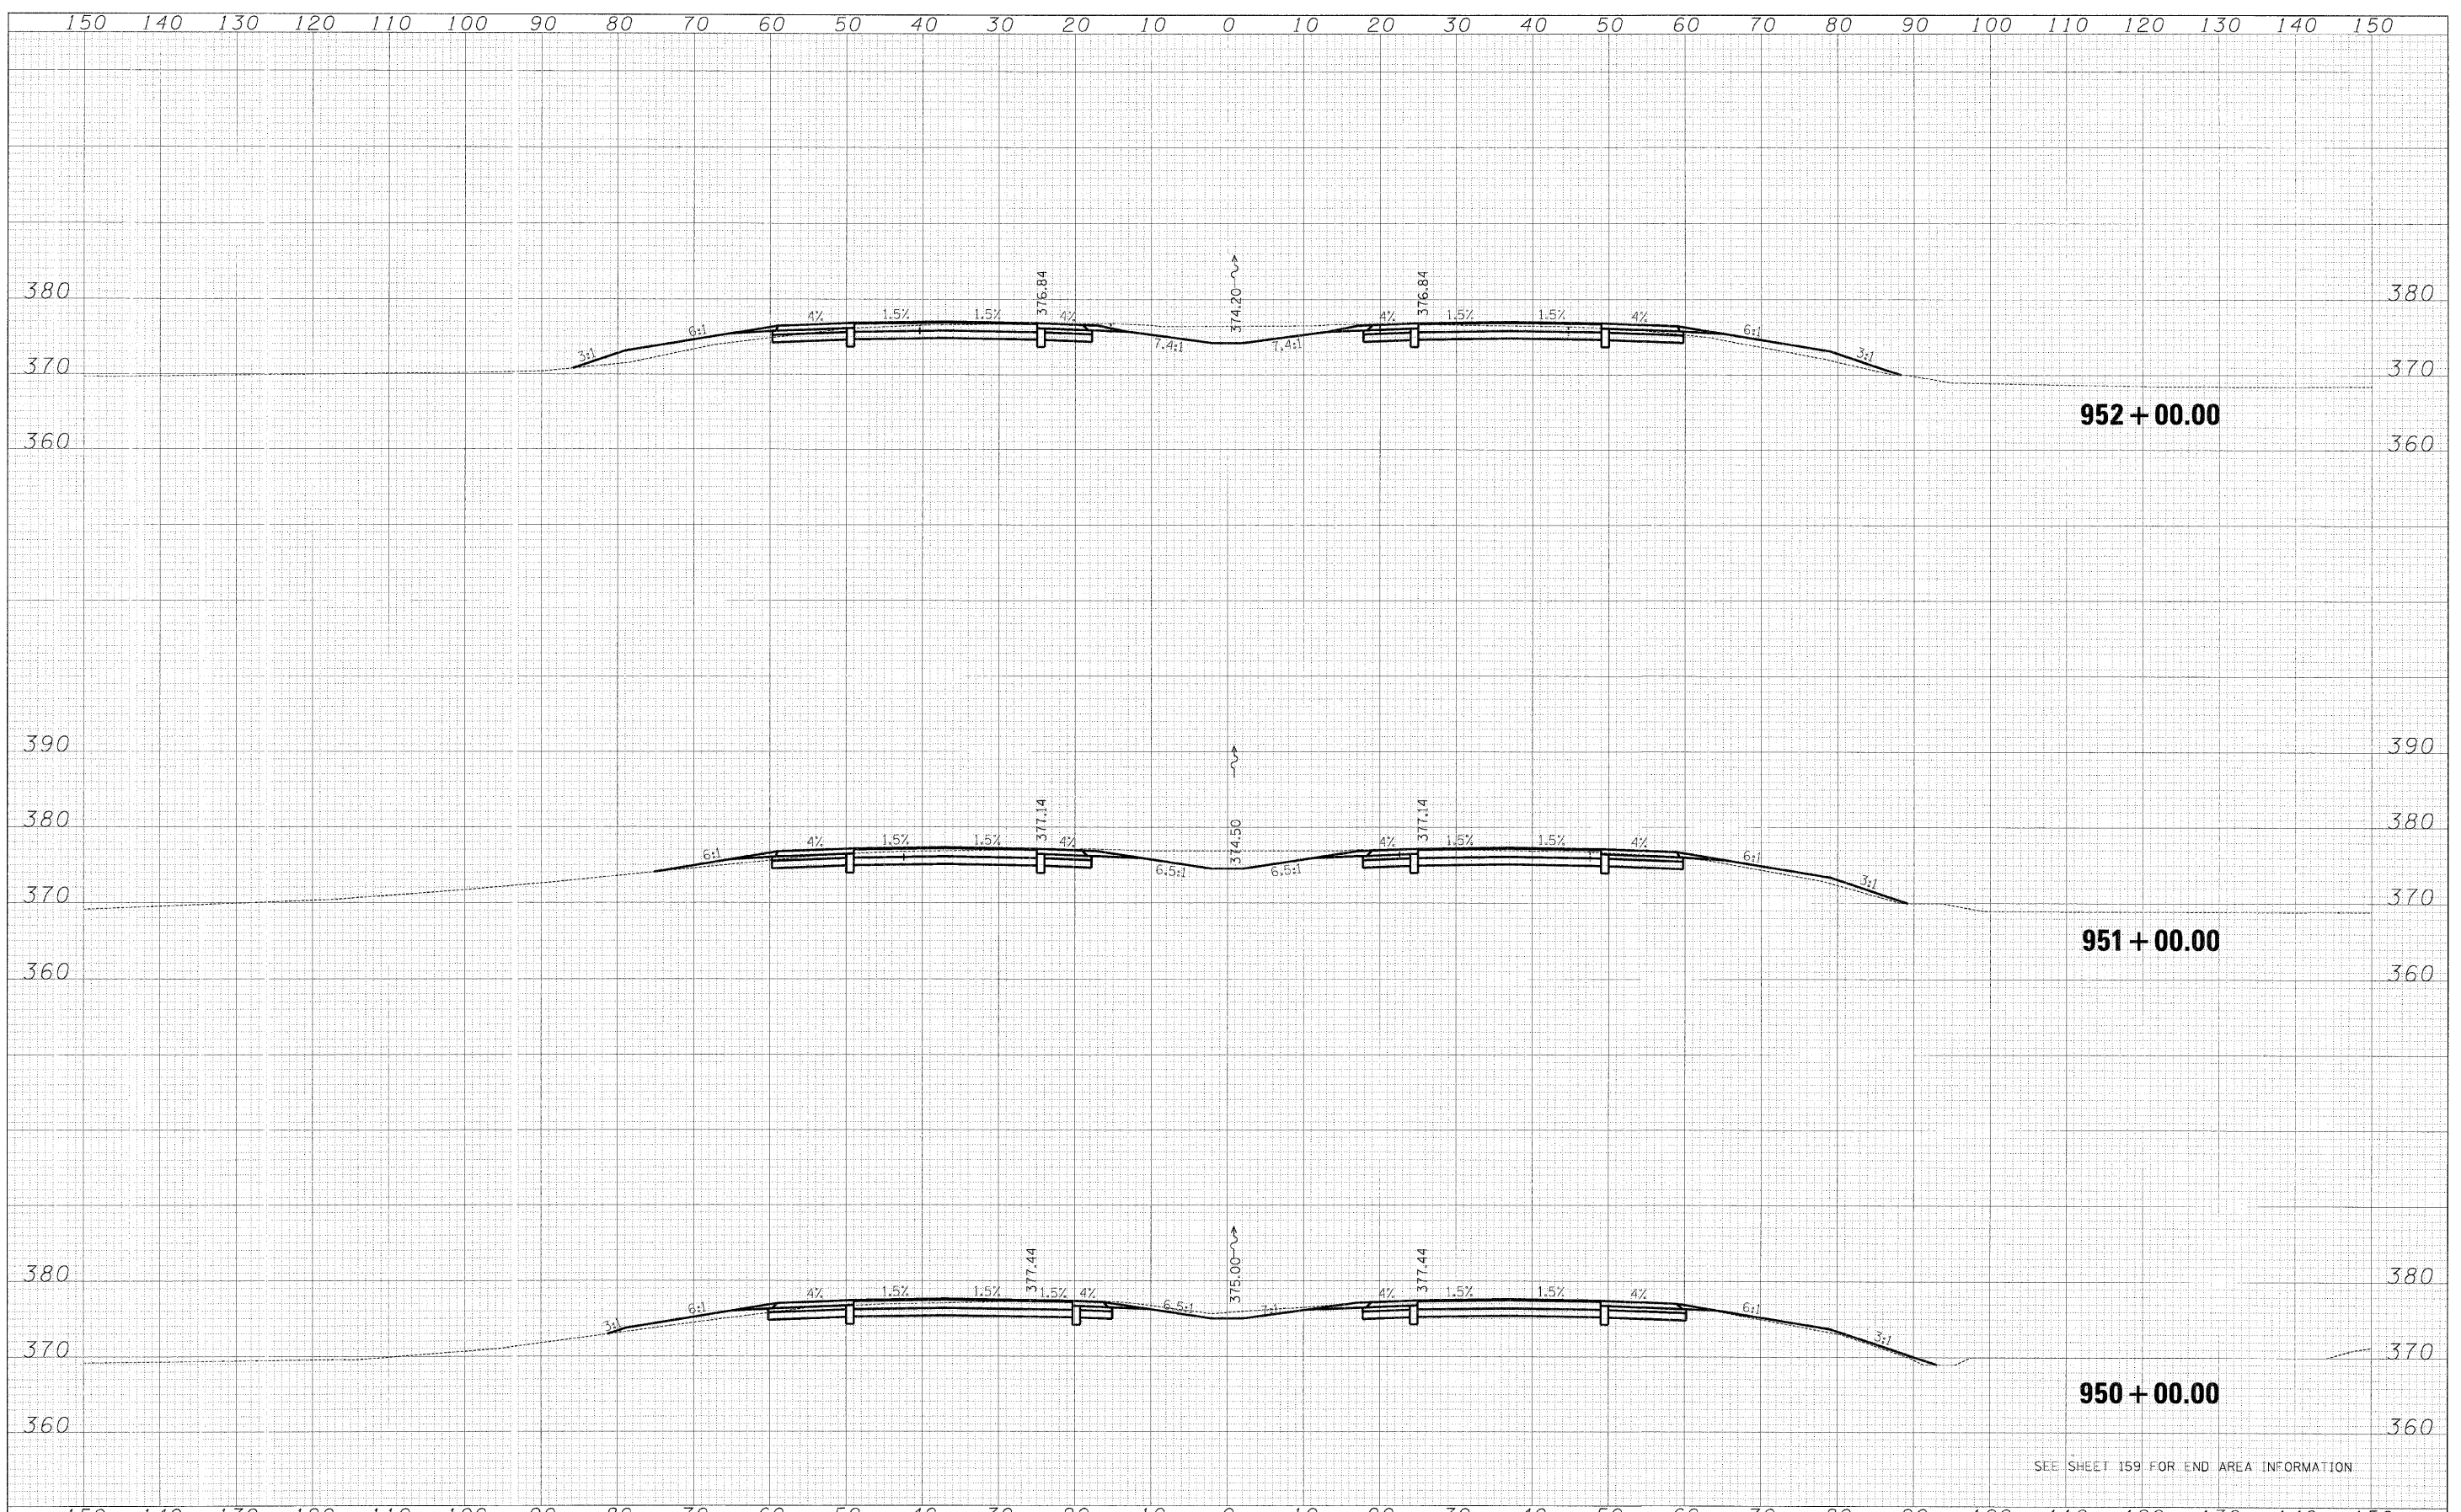

SEE SHEET 159 FOR END AREA INFORMATION

FILE NAME = IL13_west_xsec_sheets.dgn	USLR NAME = bweigand	DESIGNED - BJW	REVISED -	STATE OF ILLINOIS DEPARTMENT OF TRANSPORTATION	CROSS SECTIONS-ILL 13 RELOCATION	F.A. RTE.	SECTION	COUNTY	TOTAL SHEETS	SHEET NO.
PLOT SCALE = 1:10	DATE = 02-02-09	DRAWN - DMS	REVISED -			331	3-2, 8X-1, (8X-1)B, 4-2	SALINE	160	220
PLOT DATE = 2/2/2009	DATE = 02-02-09	CHECKED - JPN	REVISED -			CONTRACT NO. 78058				
		DATE = 02-02-09	REVISED -			FED. ROAD DIST. NO. [ILLINOIS] FED. AID PROJECT				