


DATE	
BY	
FINAL SURVEY	
PLOTTED	
NOTIF BOOK	
AREAS CHECKED	
NO.	

DATE	
BY	
ORIGINAL SURVEY	
PLOTTED	
NOTE BOOK	
AREAS CHECKED	
NO.	

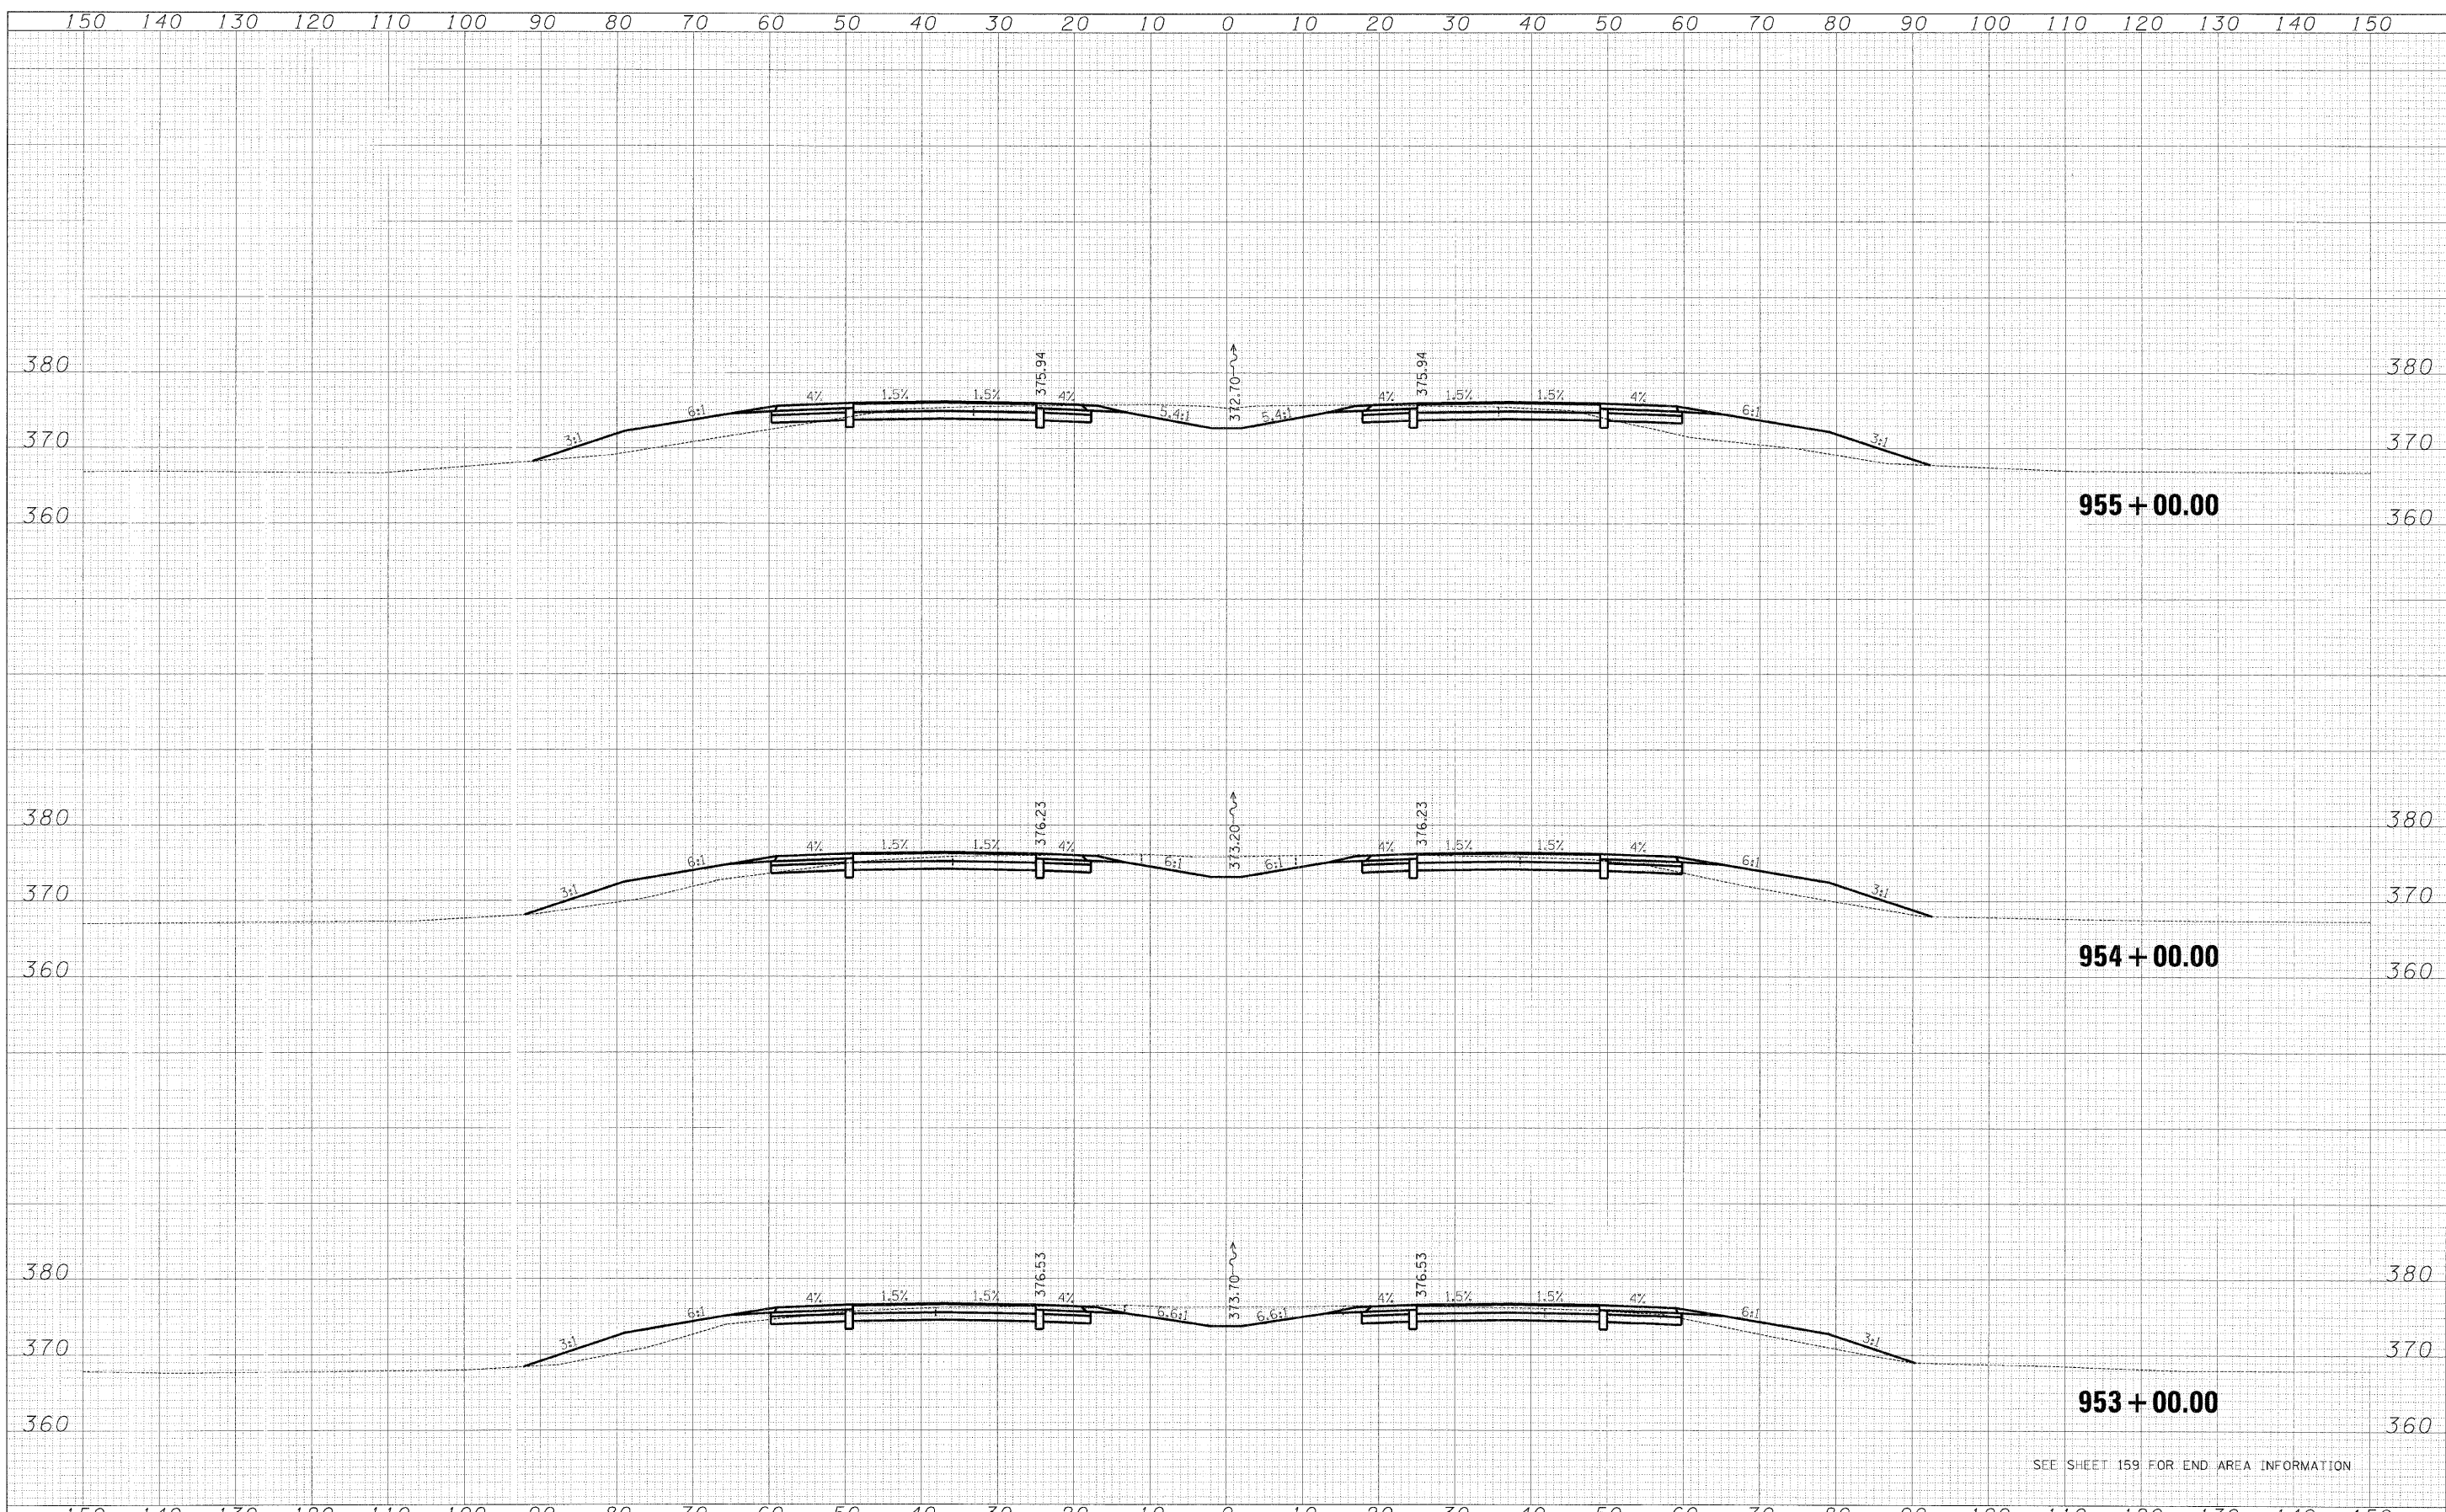

SEE SHEET 159 FOR END AREA INFORMATION

FILE NAME = ILL13_west_xsec_sheets.dgn	USER NAME = bweigand	DESIGNED - BJW	REVISIED -	STATE OF ILLINOIS DEPARTMENT OF TRANSPORTATION	CROSS SECTIONS-ILL 13 RELOCATION	F.A. R.E.	SECTION	COUNTY	TOTAL SHEET NO.	
	PLLOT SCALE = 1:10	DRAWN - DMS	REVISIED -			331	3-2, BX-1, (BX-1)B ,4-2	SALINE	161	220
	PLLOT DATE = 2/2/2009	CHECKED - JPN	REVISIED -			CONTRACT NO. 78058				
		DATE - 02-02-09	REVISIED -			FED. ROAD DIST. NO. [ILLINOIS] FED. AID PROJECT				
				SCALE:	SHEET NO.	OF	SHEETS	STA. 953+00.00	TO STA. 955+00.00	