


DATE	
BY	
FINAL SURVEY	
NOTED	
PLATE	
NO.	
AREAS	
CHECKED	

DATE	
BY	
ORIGINAL SURVEY	
NOTED	
PLATE	
NO.	
AREAS	
CHECKED	

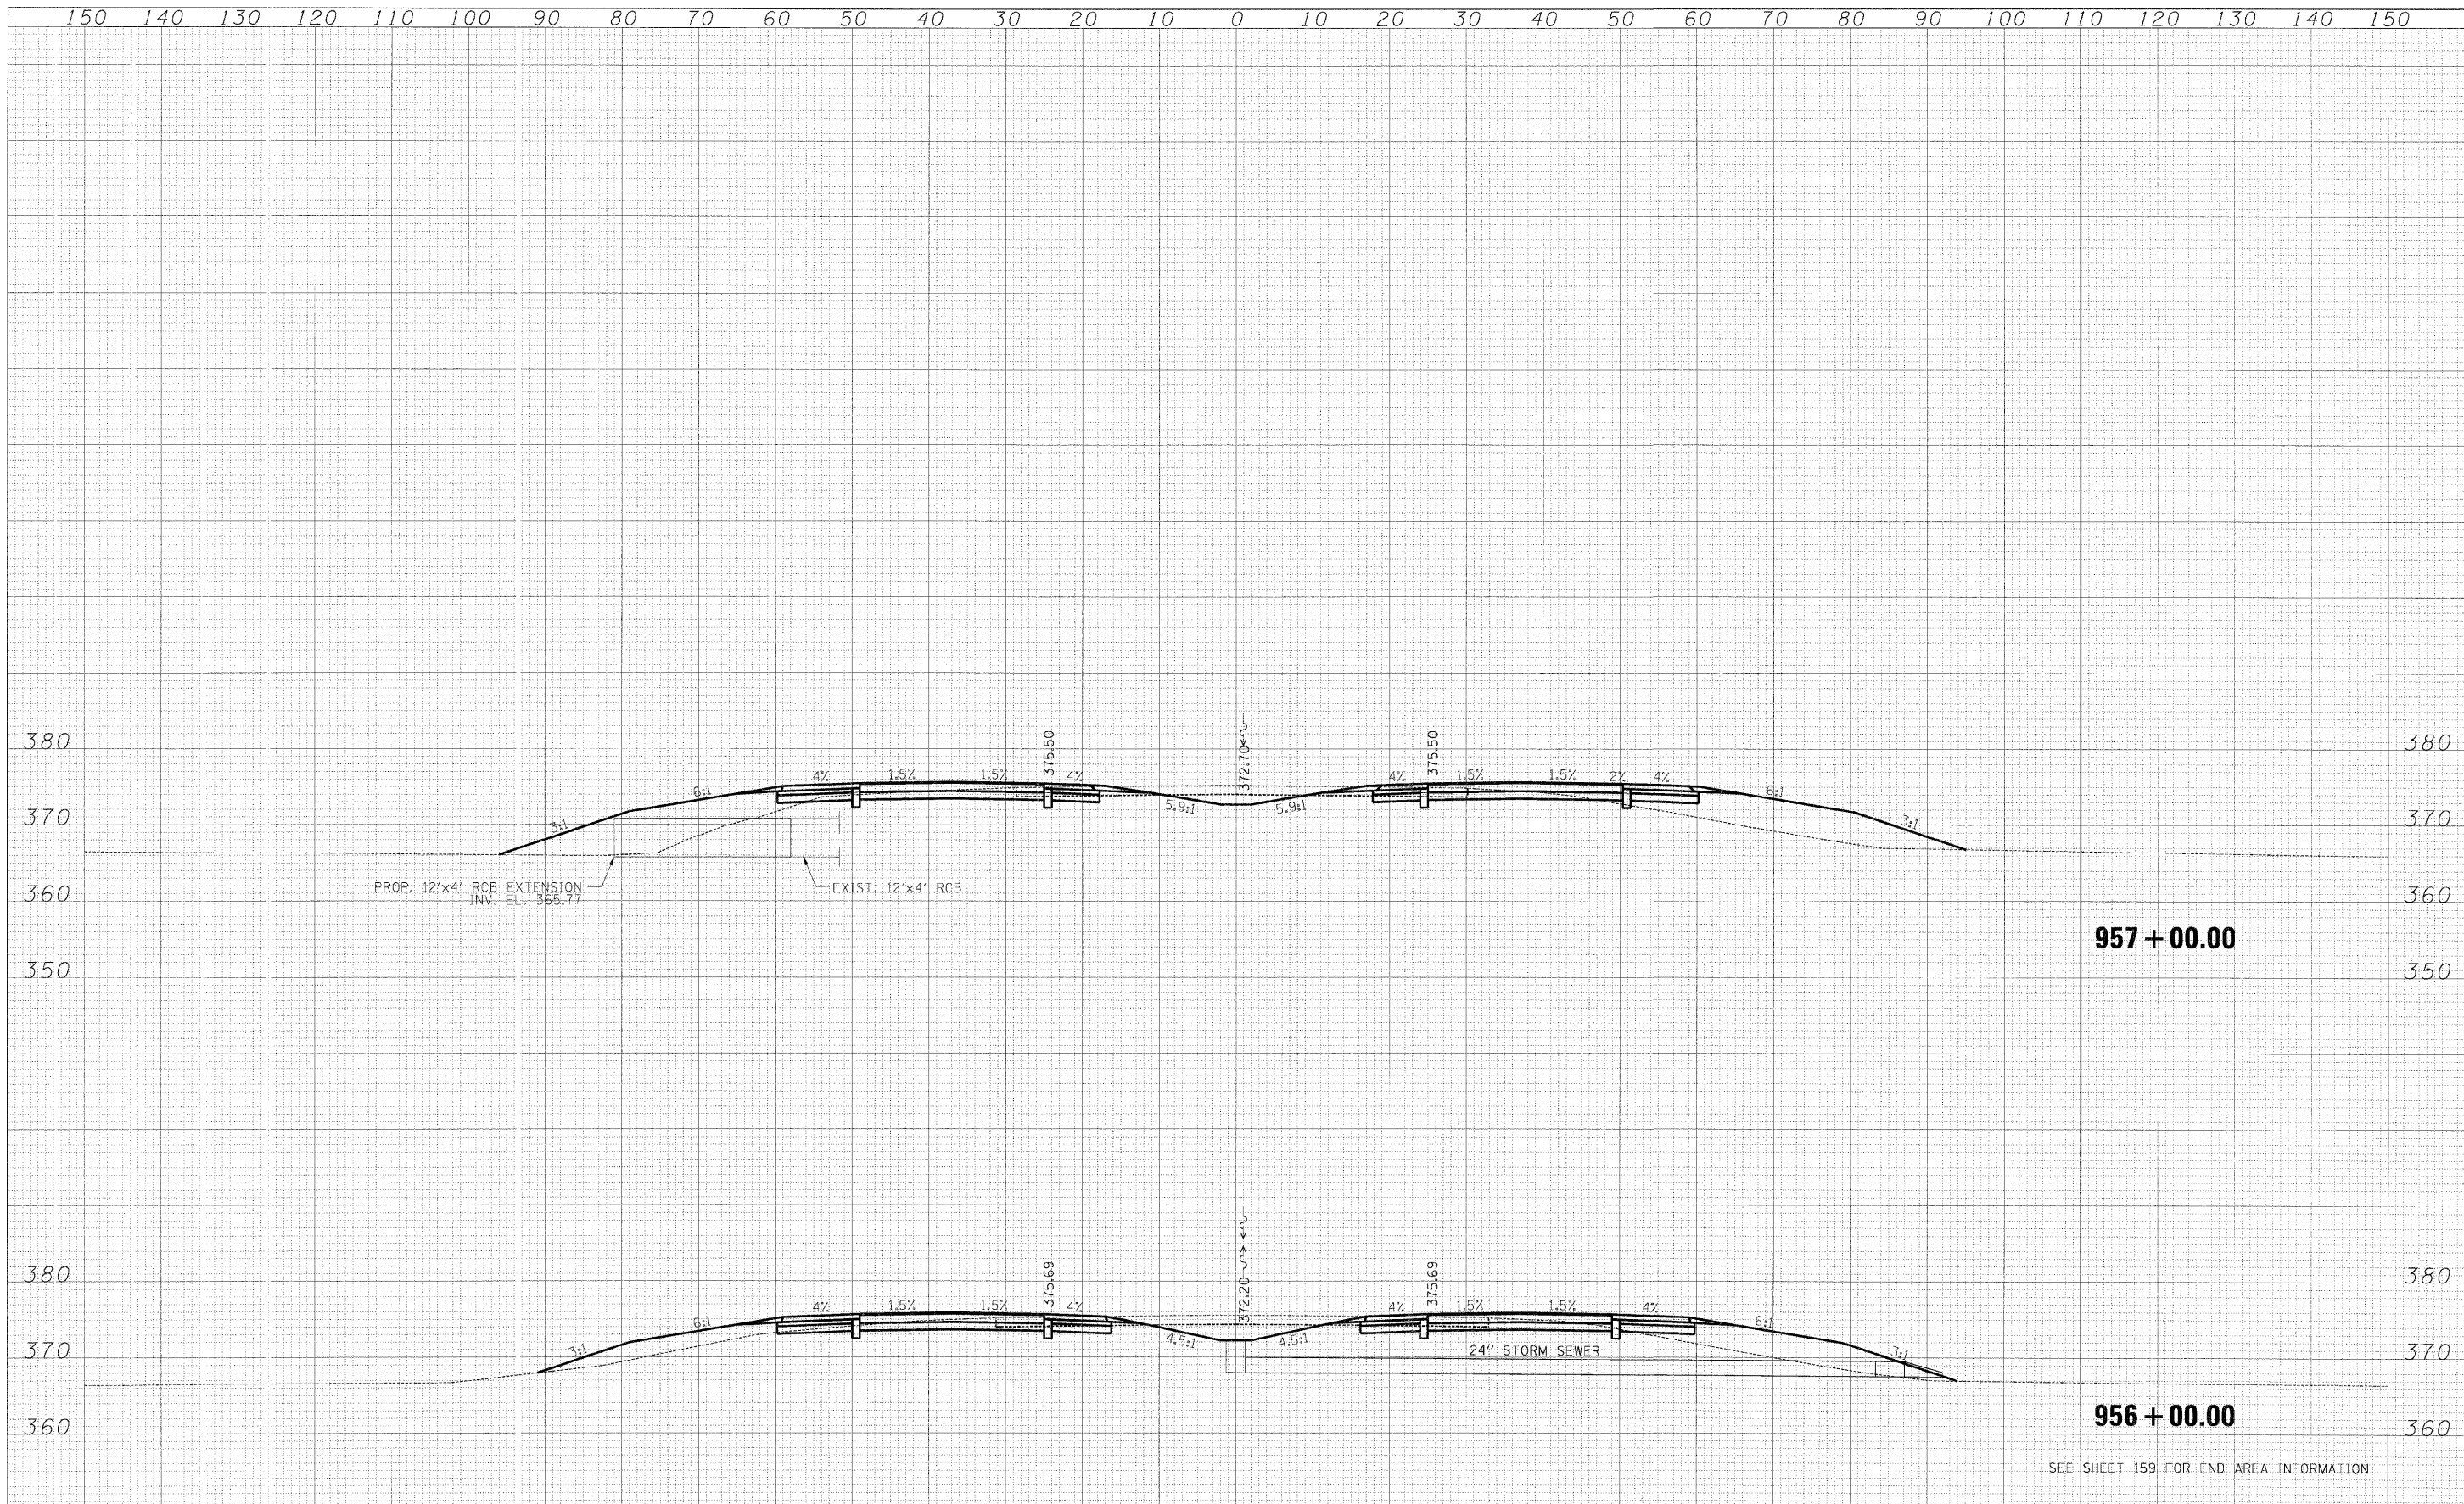

957 + 00.00

956 + 00.00

SEE SHEET 159 FOR END AREA INFORMATION

FILE NAME -	USER NAME - bwe.gand	DESIGNED - BJW	REVISED -	STATE OF ILLINOIS DEPARTMENT OF TRANSPORTATION	CROSS SECTIONS-ILL 13 RELOCATION			F.A. RTE.	SECTION	COUNTY	TOTAL SHEETS	SHEET NO.		
1113_west_xsec_sheets.dgn		DRAWN - DMS	REVISED -		SCALE:	SHEET NO.	OF	SHEETS	STA. 956+00.00 TO STA. 957+00.00	331	3-2, 8X-1, (8X-1)B, 4-2	SALINE	162	220
		CHECKED - JPN	REVISED -											
		PLAT DATE - 2/2/2009	DATE - 02-02-09		REVISED -									
										CONTRACT NO. 78058			ILLINOIS FED. AID PROJECT	