


BY	DATE
ORIGINAL SURVEY	
PLOTTED	
NOTE BOOK	
AREAS CHECKED	

BY	DATE
ORIGINAL SURVEY	
PLOTTED	
NOTE BOOK	
AREAS CHECKED	

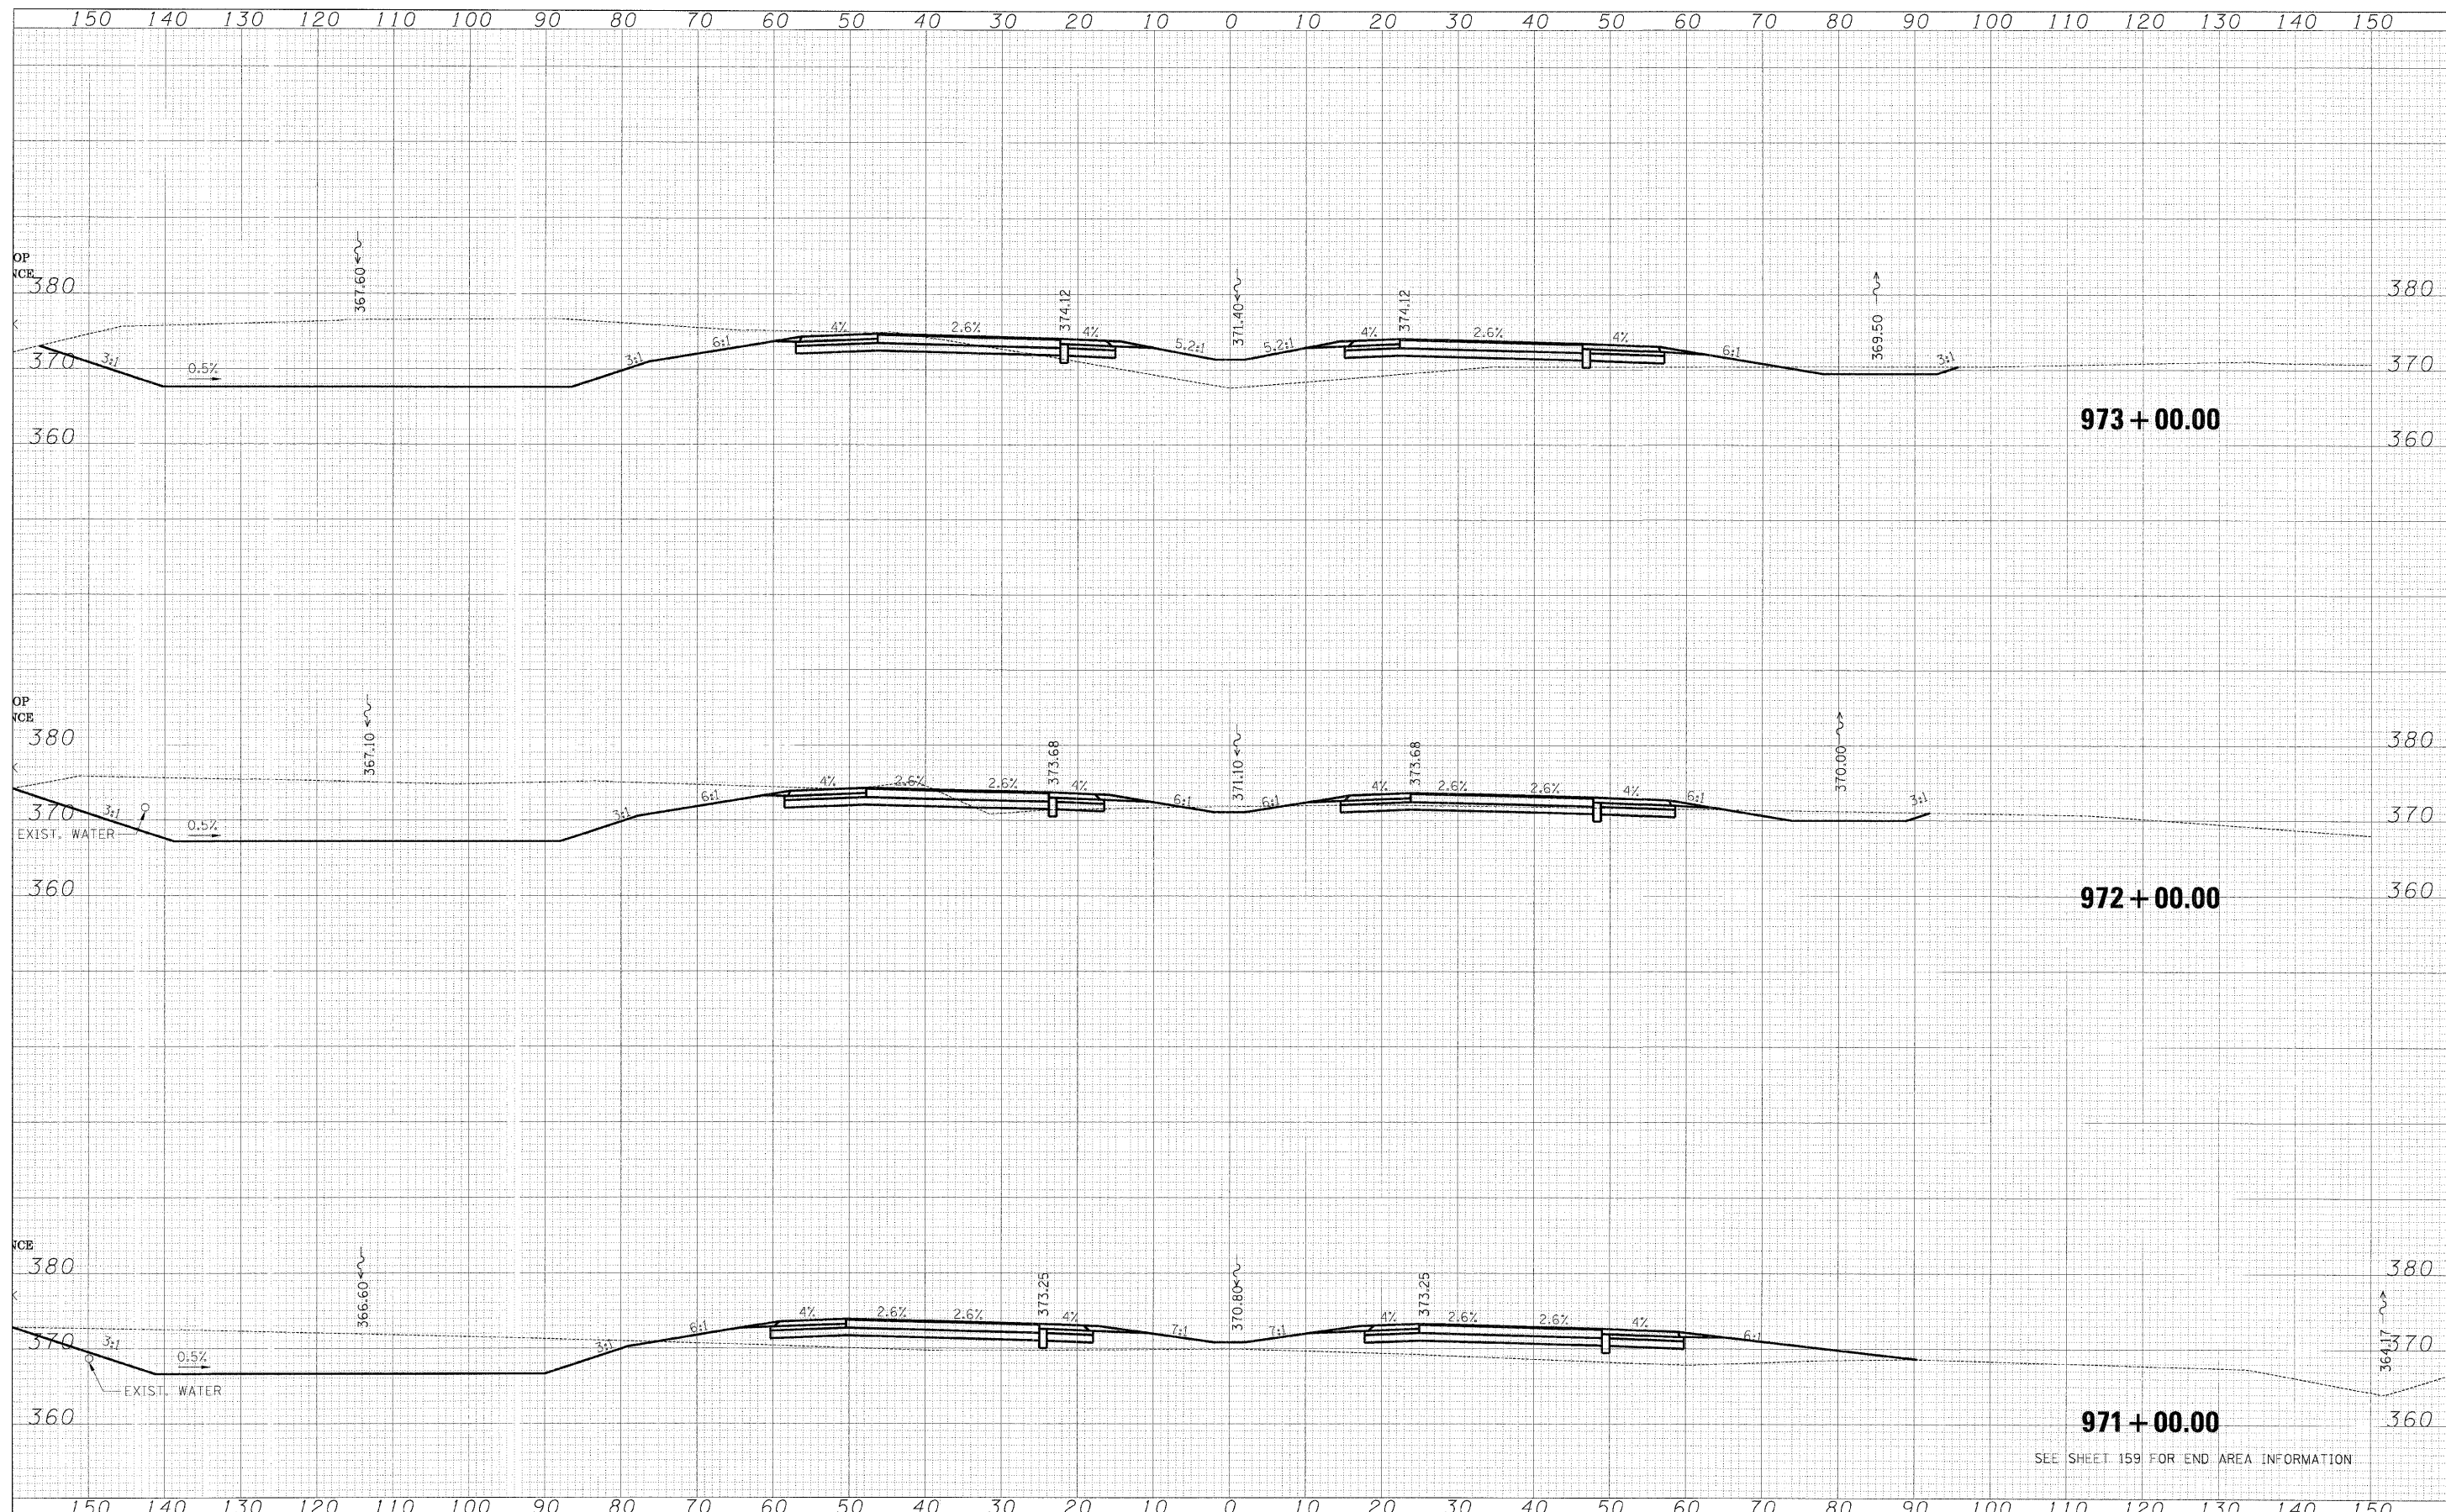

FILE NAME = JL13_west_xsec_sheets.dgn
 USER NAME = bwaigand
 PLOT SCALE = 1:10
 PLOT DATE = 2/2/2009

DESIGNED - BJW
 DRAWN - DMS
 CHECKED - JPN
 DATE - 02-02-09

REVISED -
 REVISED -
 REVISED -
 REVISED -

**STATE OF ILLINOIS
 DEPARTMENT OF TRANSPORTATION**

CROSS SECTIONS-ILL 13 RELOCATION
 SCALE: SHEET NO. OF SHEETS STA. 971+00.00 TO STA. 973+00.00

F.A. RTE.	SECTION	COUNTY	TOTAL SHEETS	SHEET NO.
331	3-2, 8X-1, (8X-1)B, 4-2	SALINE	168	220
FED. ROAD DIST. NO.		ILLINOIS	FED. AID PROJECT	CONTRACT NO. 78058

SEE SHEET 159 FOR END AREA INFORMATION