


DATE	
BY	
FINAL SURVEY	
PLOTTED	
NOTE BOOK	
AREAS CHECKED	
NO.	

DATE	
BY	
ORIGINAL SURVEY	
PLOTTED	
NOTE BOOK	
AREAS CHECKED	
NO.	

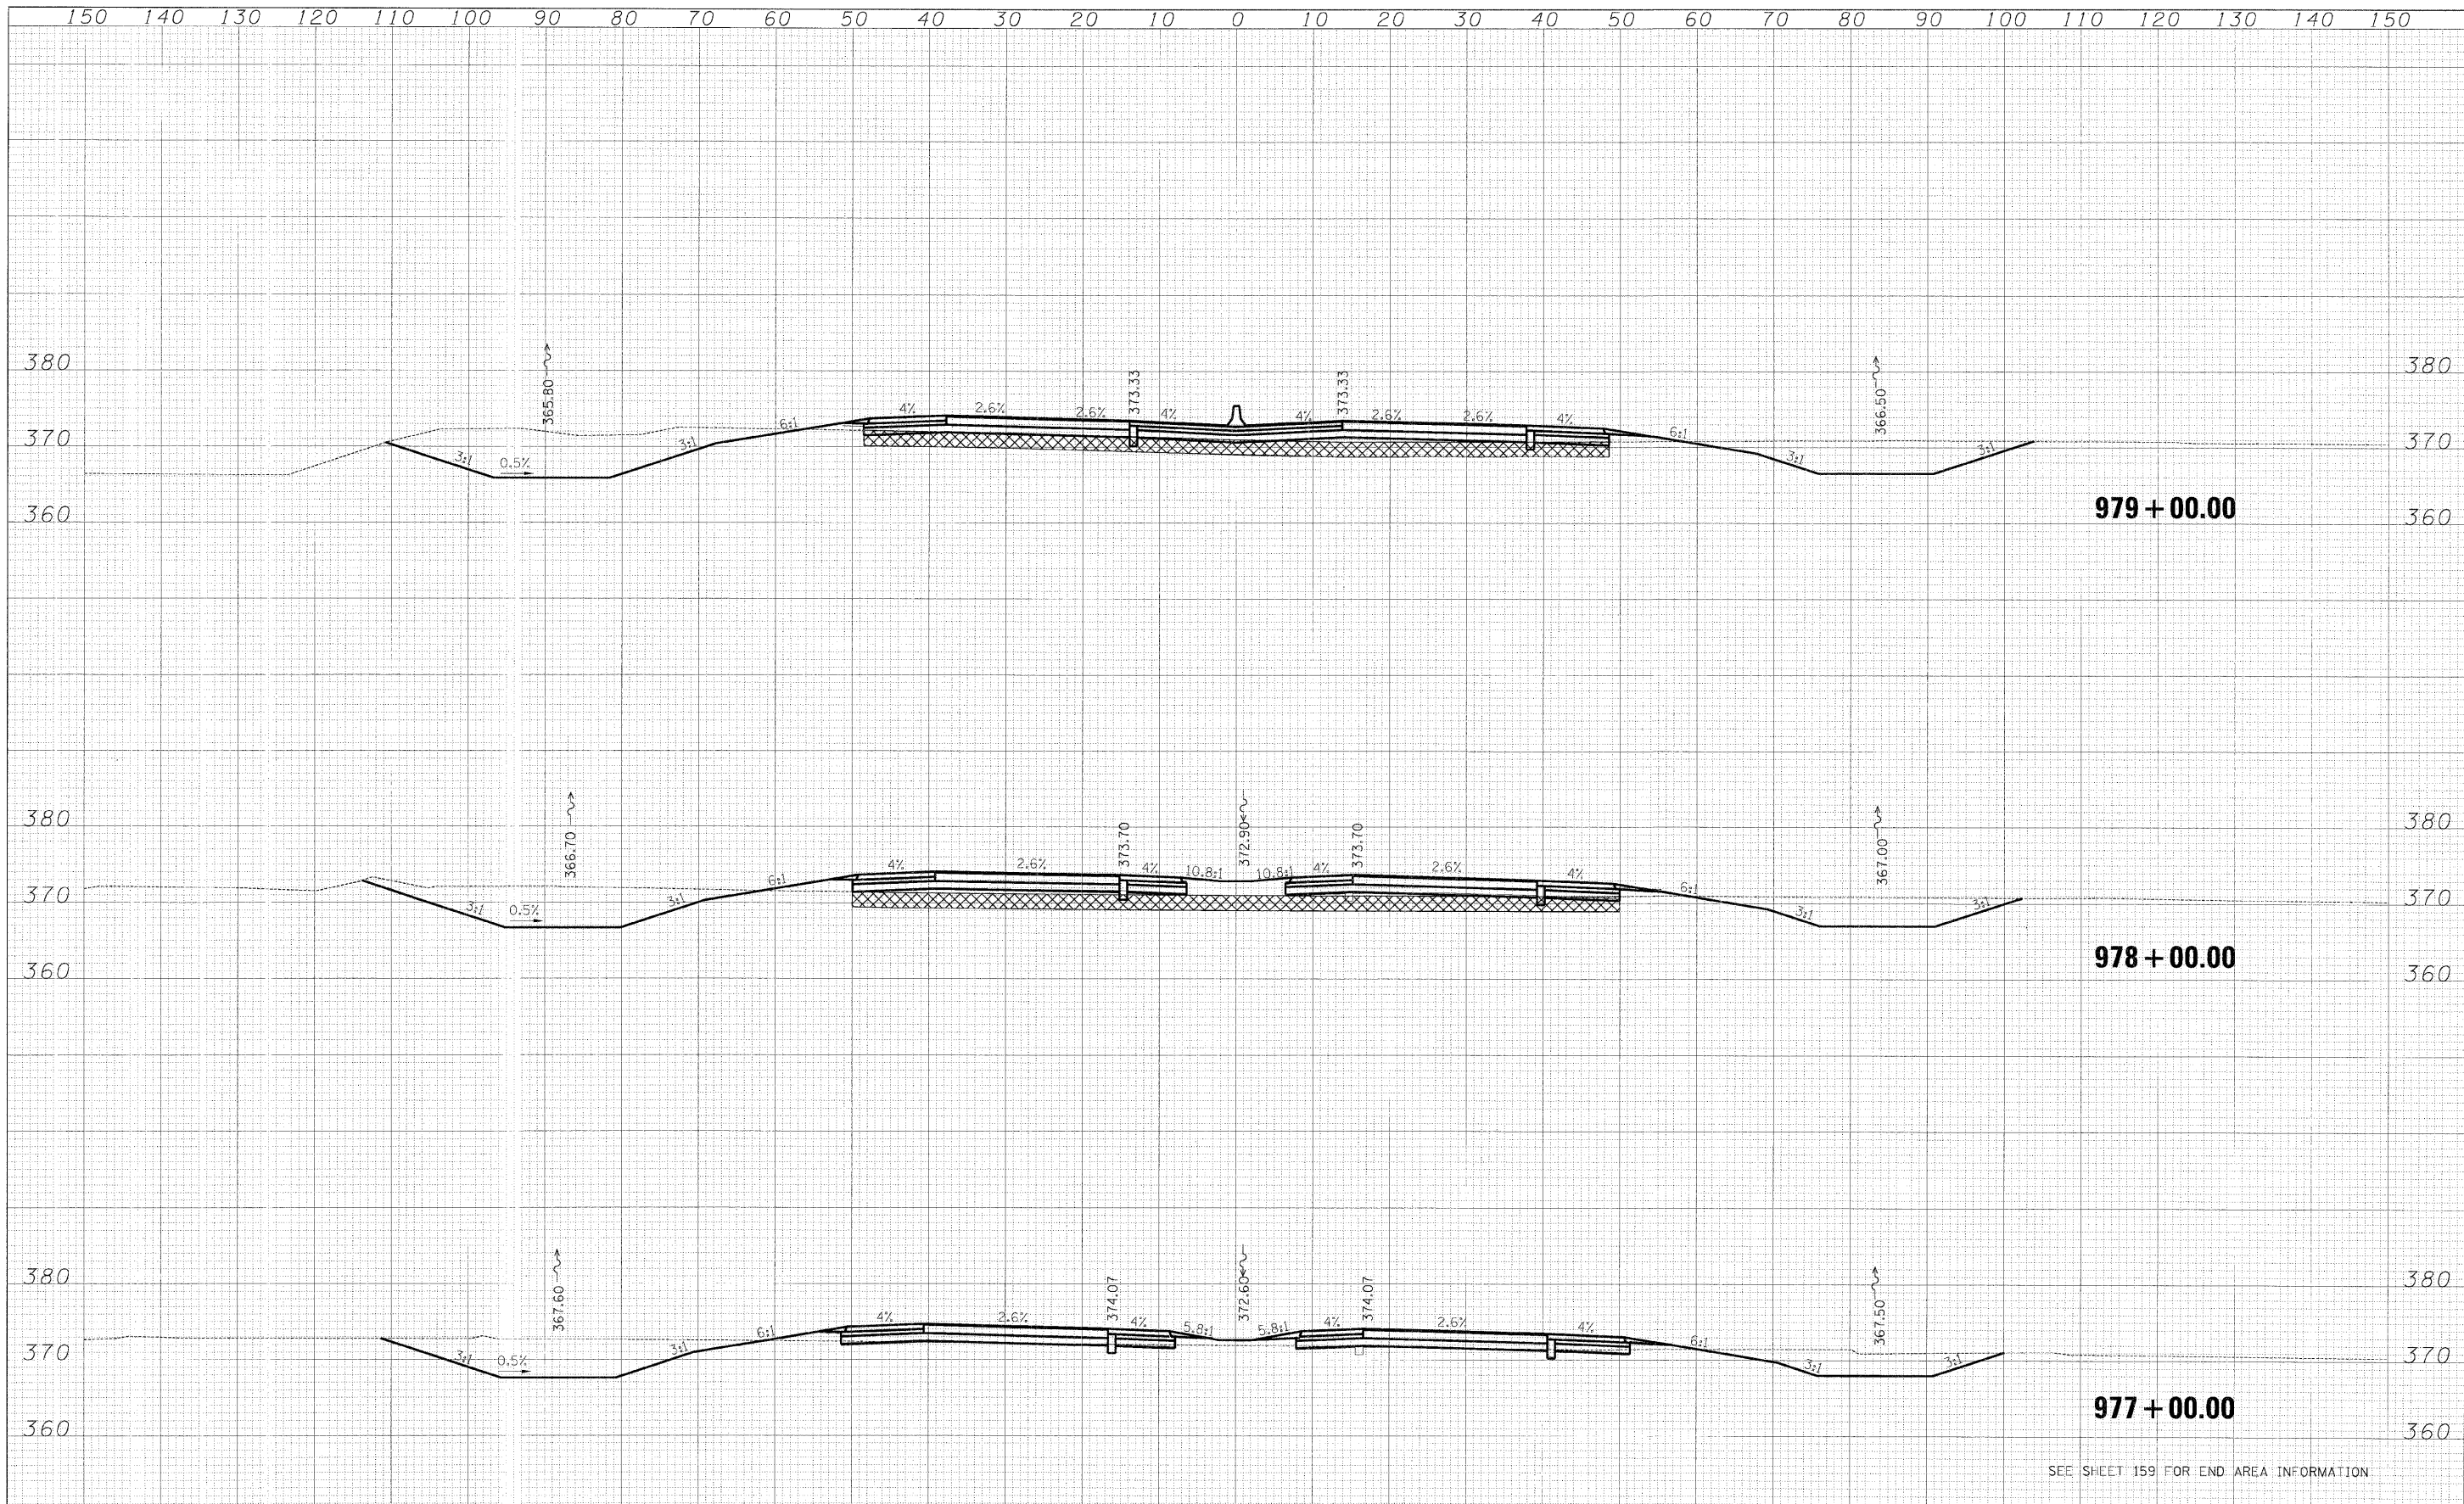

SEE SHEET 159 FOR END AREA INFORMATION

FILE NAME = ILL13_west_xsec_sheets.dgn	USER NAME = bwoigona	DESIGNED - BJW	REVISIED -	<p align="center">STATE OF ILLINOIS DEPARTMENT OF TRANSPORTATION</p> <p align="center">CROSS SECTIONS-ILL 13 RELOCATION</p>	SCALE: STA. 977+00.00 TO STA. 979+00.00	<table border="1"> <tr><th>F.A. RTE.</th><th>SECTION</th><th>COUNTY</th><th>TOTAL SHEETS</th><th>SHEET NO.</th></tr> <tr><td>331</td><td>3-2, 8X-1, (8X-1)B, 4-2</td><td>SA. ILL.</td><td>170</td><td>220</td></tr> <tr><td colspan="4">CONTRACT NO. 78058</td><td></td></tr> </table>	F.A. RTE.	SECTION	COUNTY	TOTAL SHEETS	SHEET NO.	331	3-2, 8X-1, (8X-1)B, 4-2	SA. ILL.	170	220	CONTRACT NO. 78058				
F.A. RTE.	SECTION	COUNTY	TOTAL SHEETS		SHEET NO.																
331	3-2, 8X-1, (8X-1)B, 4-2	SA. ILL.	170		220																
CONTRACT NO. 78058																					
PLOT SCALE = 1:100	CHECKED - JPN	DRAWN - DMS	REVISIED -	FED. ROAD DIST. NO. ILLINOIS FED. AID PROJECT																	
PLOT DATE = 2/2/2009	DATE - 02-02-09	REVISIED -	REVISIED -																		