


DATE \_\_\_\_\_ BY \_\_\_\_\_  
 F.W.I. SURVEYED \_\_\_\_\_  
 SURVEY PLOTTED \_\_\_\_\_  
 NOTE BOOK \_\_\_\_\_  
 NO. \_\_\_\_\_  
 AREAS CHECKED \_\_\_\_\_

DATE \_\_\_\_\_ BY \_\_\_\_\_  
 ORIGINAL SURVEY \_\_\_\_\_  
 SURVEY PLOTTED \_\_\_\_\_  
 NOTE BOOK \_\_\_\_\_  
 NO. \_\_\_\_\_  
 AREAS CHECKED \_\_\_\_\_

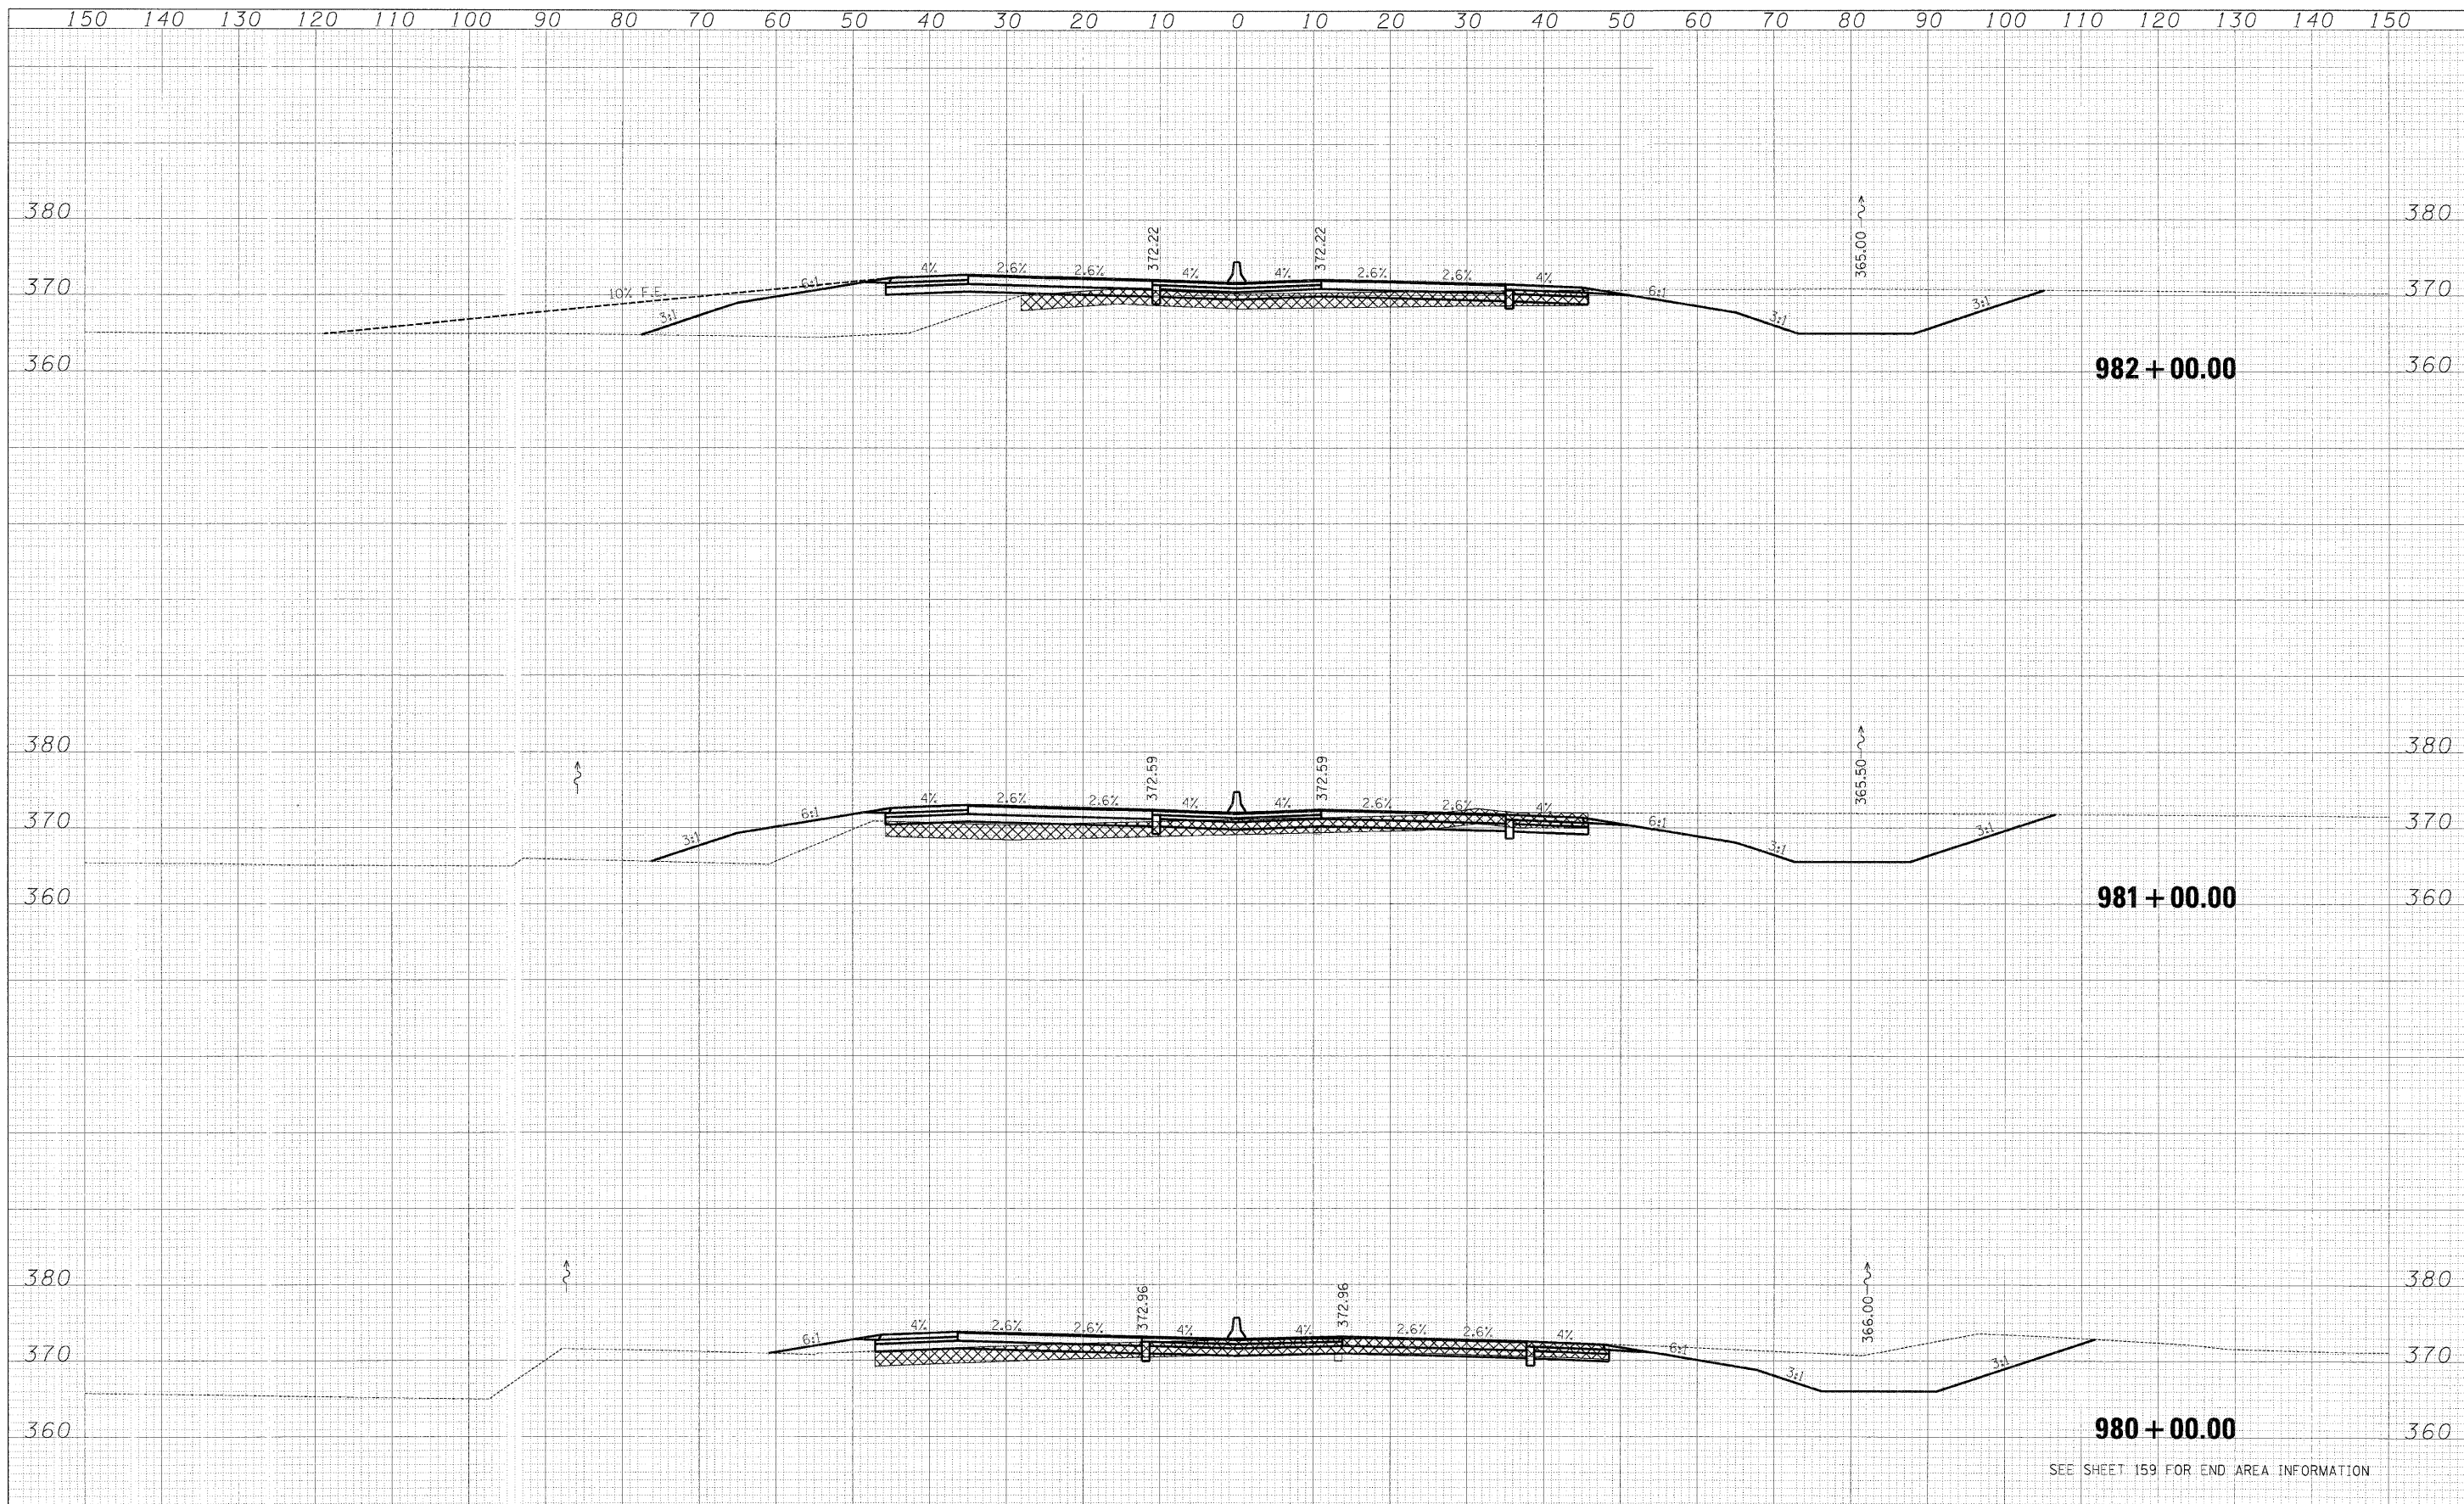

FILE NAME - IL13_west_xsec.sheets.dgn	USCR NAME - bweigand	DESIGNED - BJW	REVISD -	<b>STATE OF ILLINOIS DEPARTMENT OF TRANSPORTATION</b>	<b>CROSS SECTIONS-ILL 13 RELOCATION</b>				F.A. R.T.E. 331	SECTION 3-2, 8X-1, (8X-1)B, 4-2	COUNTY SALINE	TOTAL SHEETS 171	SHEET NO. 220
		DRAWN - DMS	REVISD -		SCALE:	SHEET NO.	OF	SHEETS	STA. 980+00.00	TO STA. 982+00.00	FED. ROAD DIST. NO. [ILLINOIS] FED. AID PROJECT	CONTRACT NO. 78058	
		CHECKED - JPN	REVISD -										
		DATE - 02-02-09	REVISD -										

SEE SHEET 159 FOR END AREA INFORMATION