


BY _____ DATE _____
 SURVEYED _____
 PLOTTED _____
 NOTE BOOK _____
 AREAS CHECKED _____

BY _____ DATE _____
 SURVEYED _____
 PLOTTED _____
 NOTE BOOK _____
 AREAS CHECKED _____

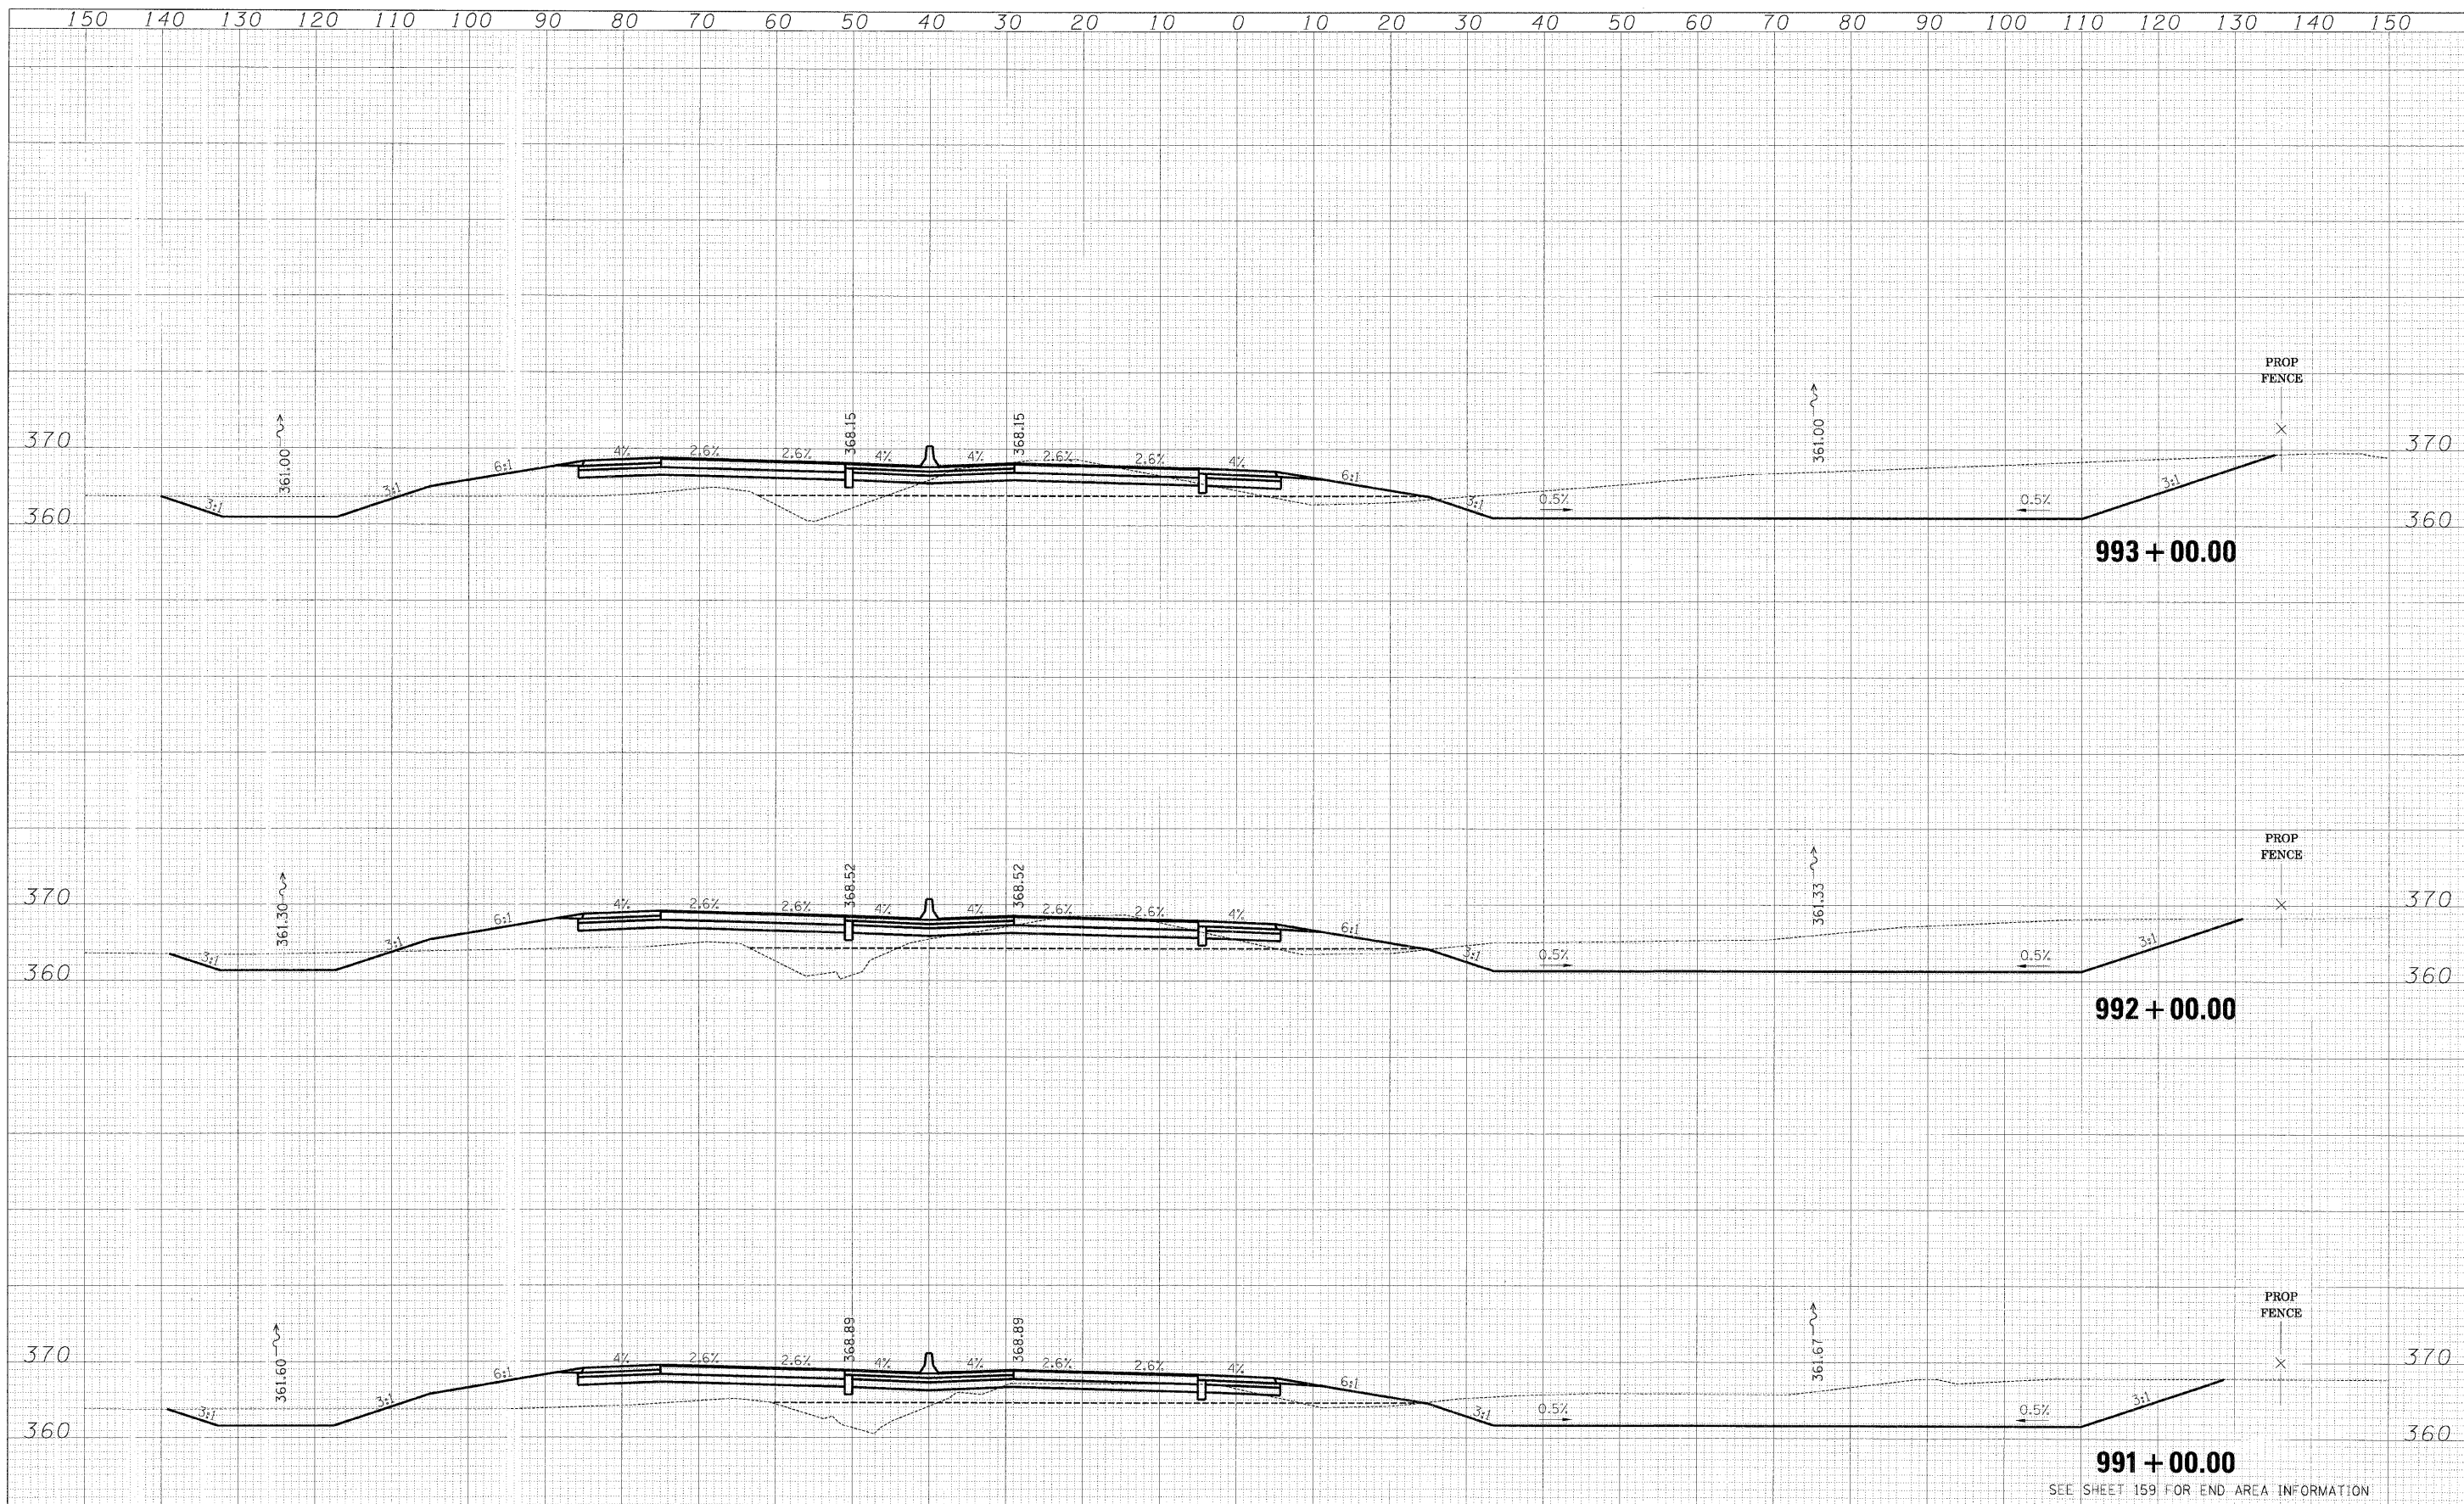

FILE NAME = IL13_west_xsec.sheets.dgn	USER NAME = bweigand	DESIGNED - BJW	REVISED -	STATE OF ILLINOIS DEPARTMENT OF TRANSPORTATION	CROSS SECTIONS-ILL 13 RELOCATION	F.A. R.T.E. = 331	SECTION = 3-2, 8X-1, (8X-1)B, 4-2	COUNTY = SALINE	TOTAL SHEETS = 175	SHEET NO. = 220	
	PLOT SCALE = 1:2	CHECKED - JPN	REVISED -			SCALE: _____	SHEET NO. _____ OF _____ SHEETS	FED. ROAD DIST. NO. _____	ILLINOIS FED. AID PROJECT	CONTRACT NO. 78058	
	PLOT DATE = 2/2/2009	DATE = 02-02-09	REVISED -			STA. 991+00.00 TO STA. 993+00.00					

SEE SHEET 159 FOR END AREA INFORMATION