


BY	DATE
SURVEYED	
PLOTTED	
NOTE BOOK	
AREAS CHECKED	
NO.	

BY	DATE
SURVEYED	
PLOTTED	
NOTE BOOK	
AREAS CHECKED	
NO.	

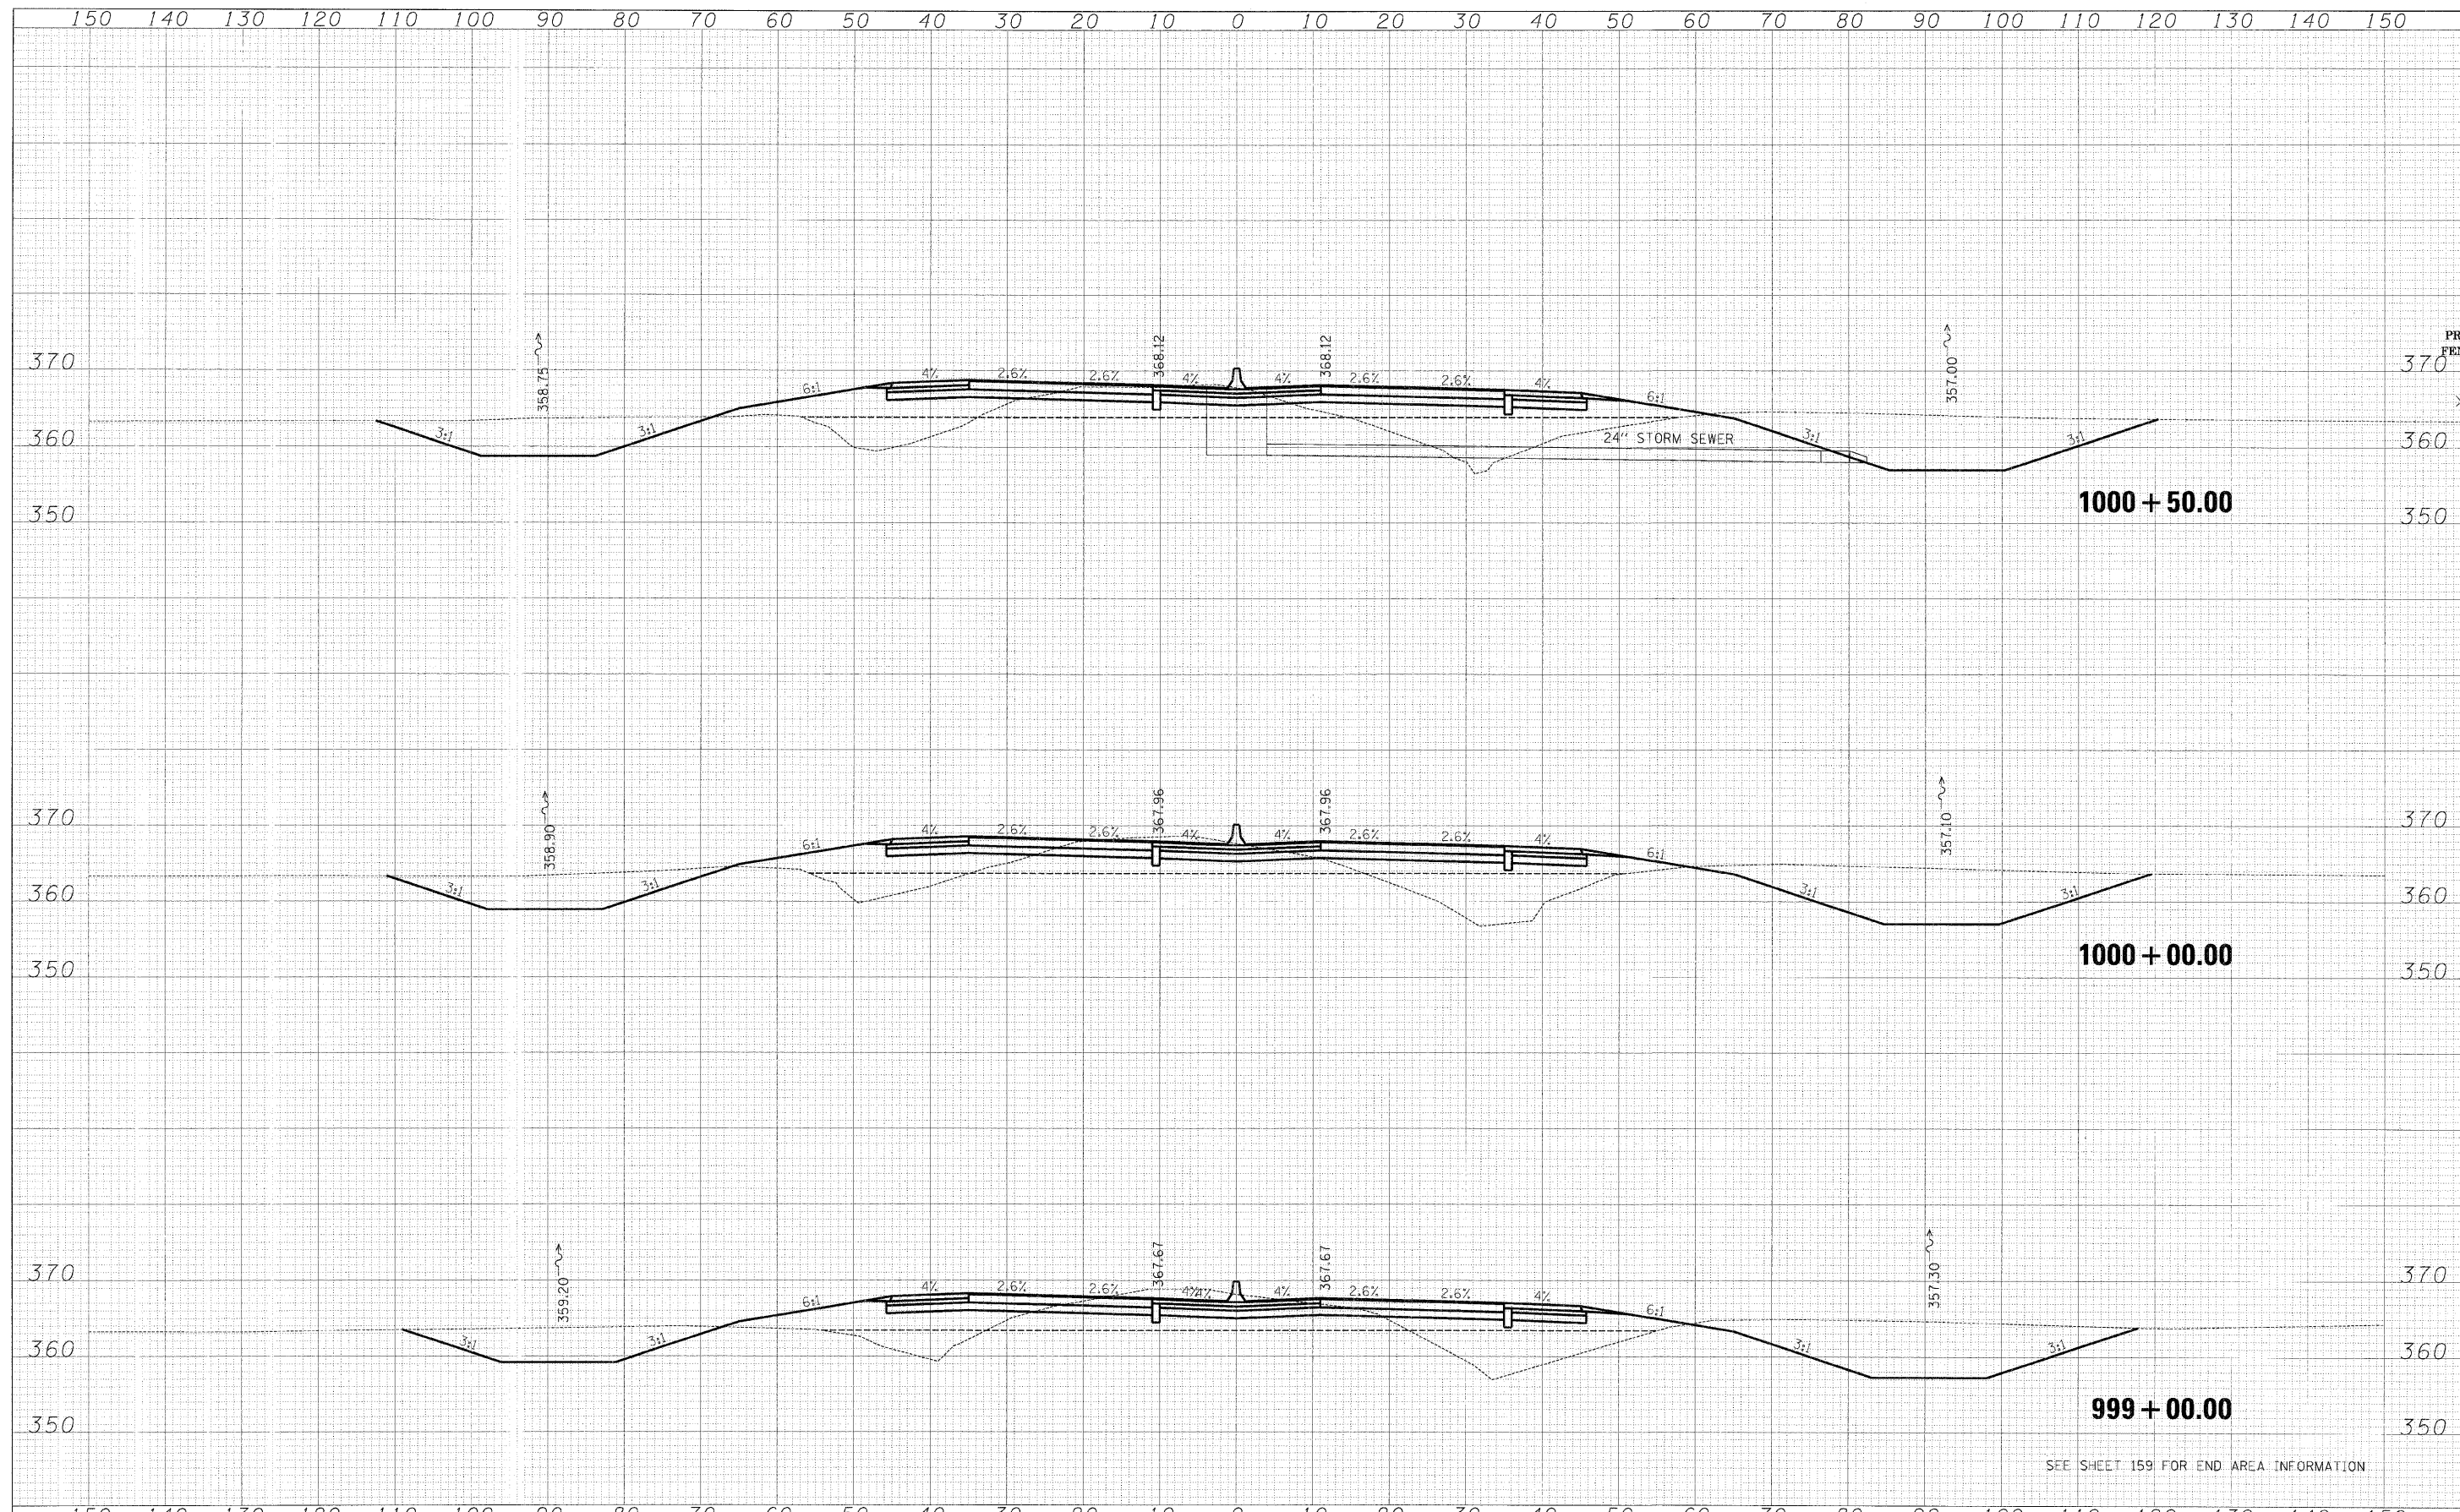

SEE SHEET 159 FOR END AREA INFORMATION

FILE NAME : ILL13_west_xsec_sheets.dgn	USER NAME : bweiganc	DESIGNED - BJW	REVISED -	STATE OF ILLINOIS DEPARTMENT OF TRANSPORTATION	CROSS SECTIONS-ILL 13 RELOCATION	F.A. RTE.:	SECTION	COUNTY	TOTAL SHEETS:	SHEET NO.	
PLOT SCALE : 1:10	CHECKED - JPN	DATE - 02-02-09	REVISED -			331	3-2, 8X-1, (8X-1)B ,4-2	SALINE	178	220	
PLOT DATE : 2/2/2009	REVISED -	REVISED -	SCALE:			SHEET NO.	OF	SHEETS	STA. 999+00.00	TO STA. 1000+50.00	CONTRACT NO. 78058
									FED. ROAD DIST. NO.	ILLINOIS	FED. AID PROJECT