


BY	DATE
SURVEYED	
PLOTTED	
DATE	
AREAS	
CHECKED	
NO.	

BY	DATE
SURVEYED	
PLOTTED	
DATE	
AREAS	
CHECKED	
NO.	

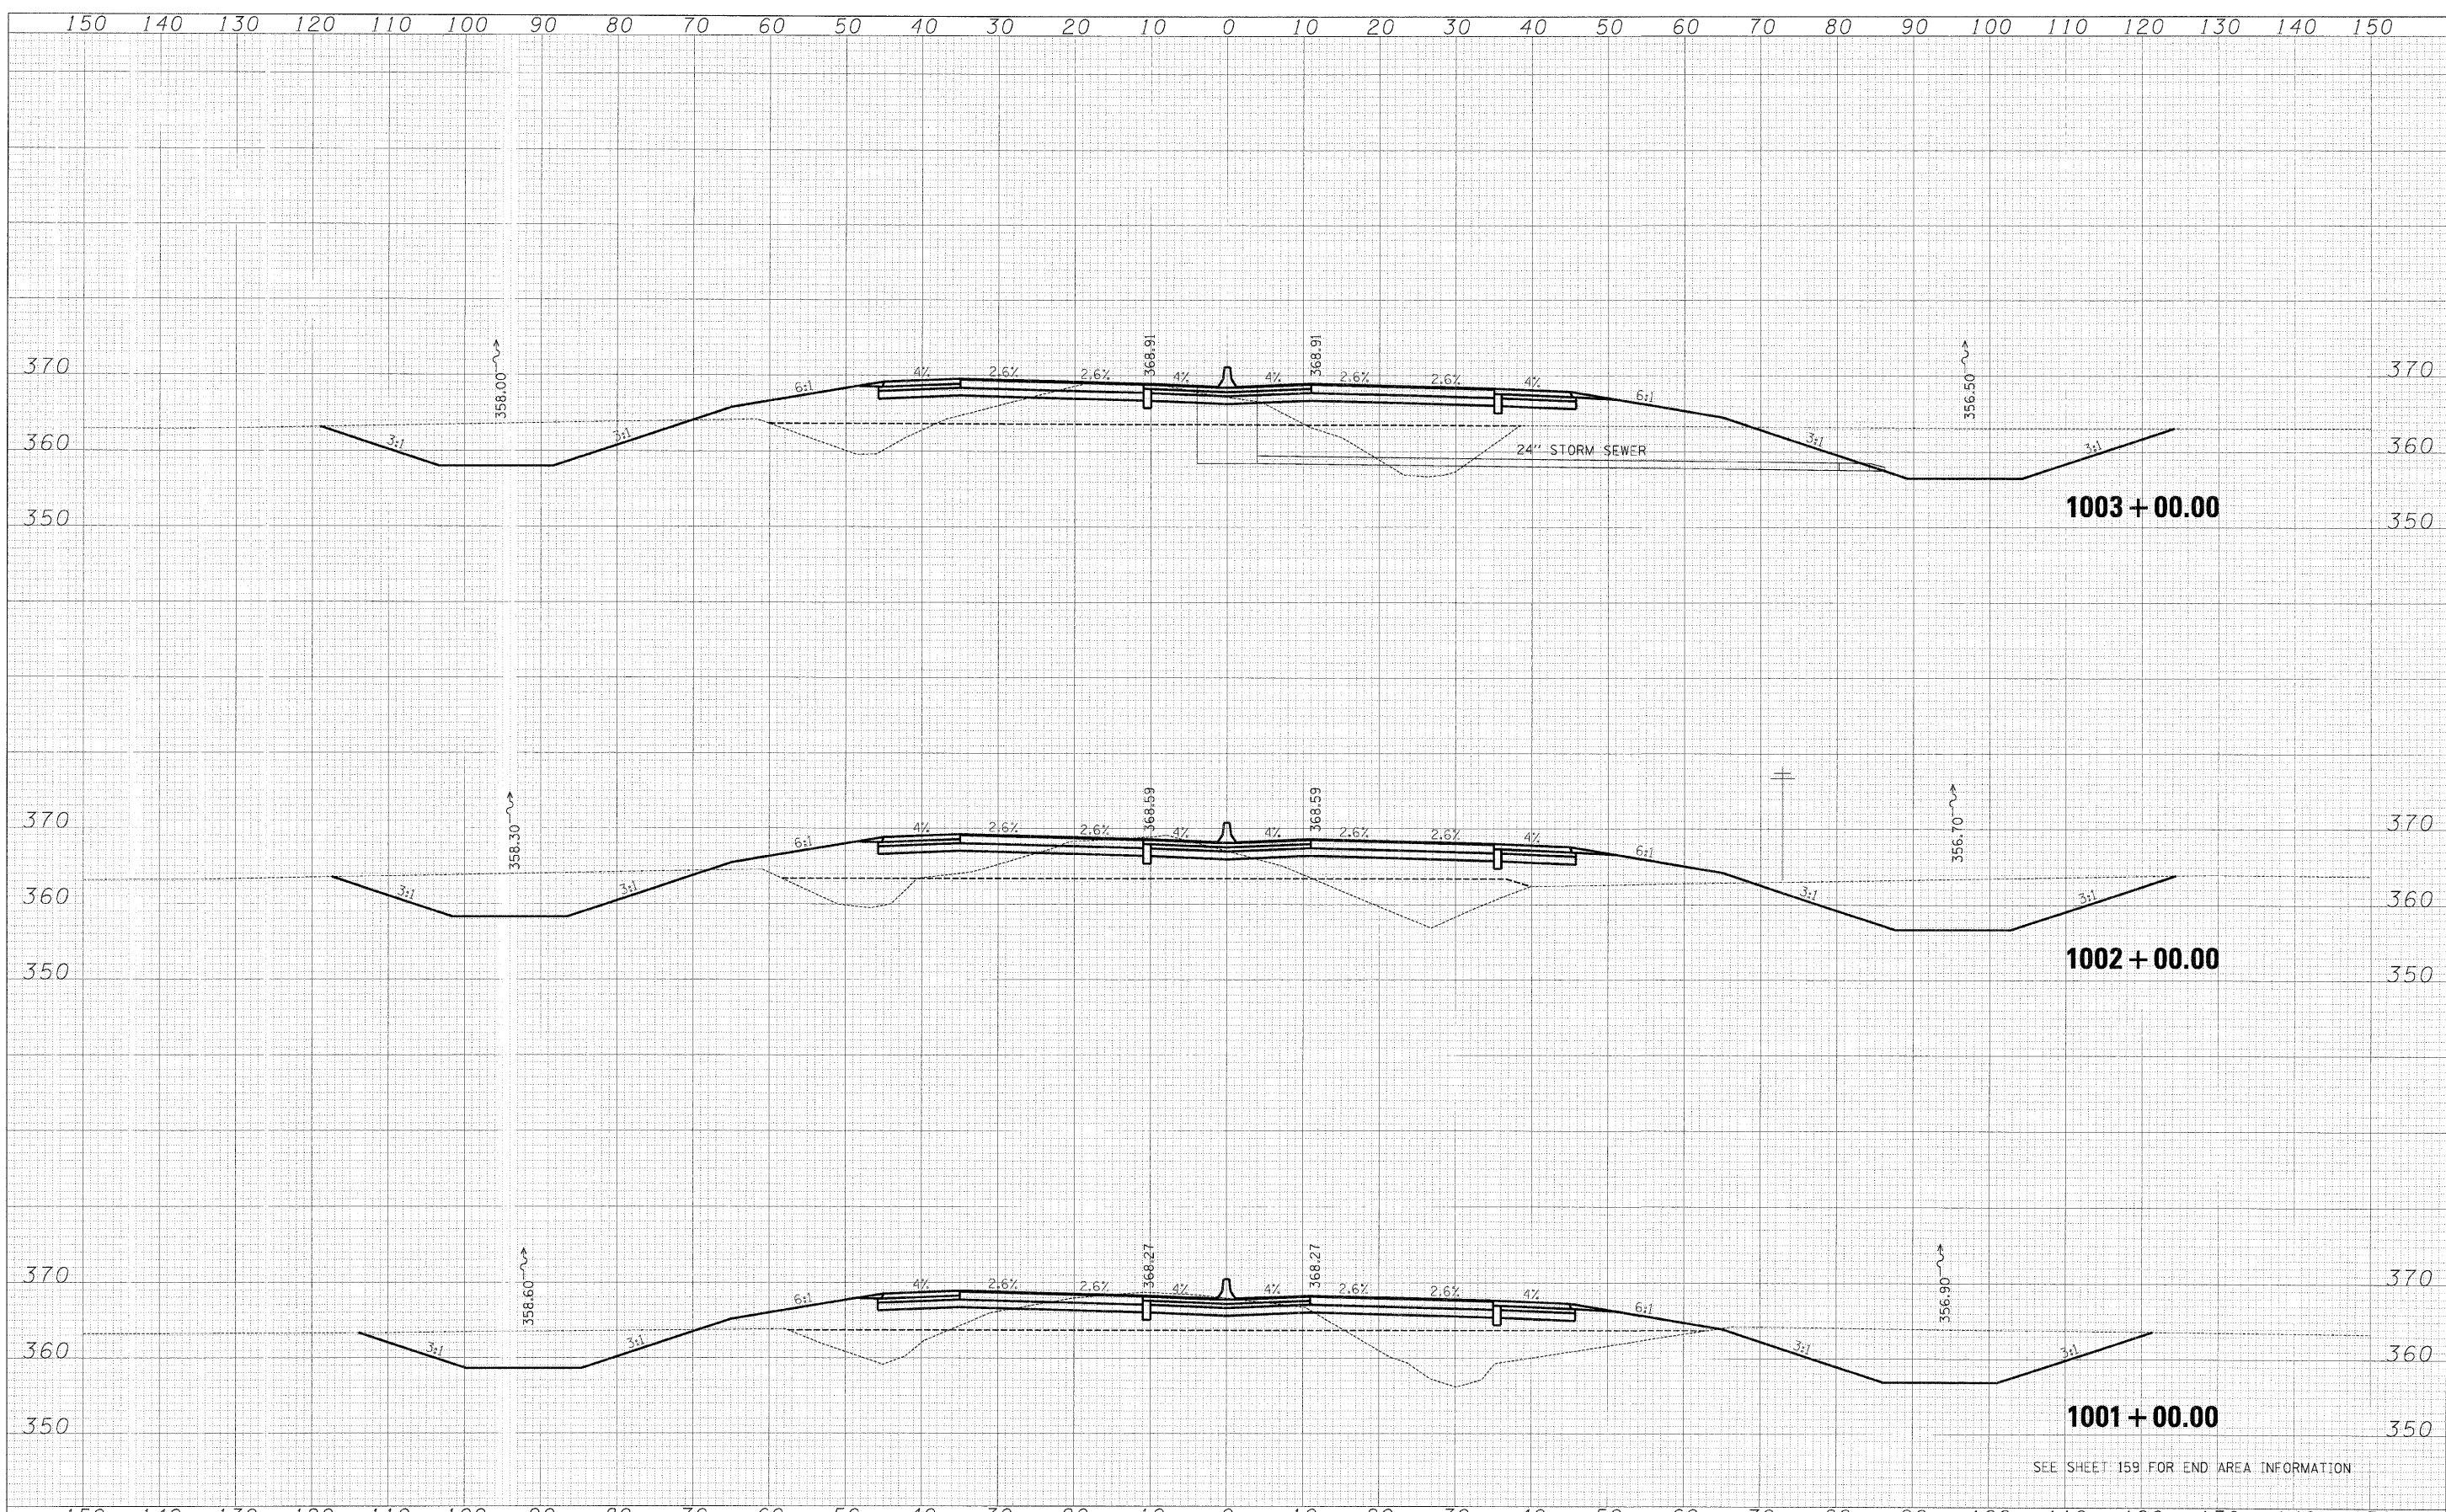

SEE SHEET 159 FOR END AREA INFORMATION

FILE NAME = IL13.west.xsec.sheets.dgn	USER NAME = bweigand DESIGNED - BJW DRAWN - DMS CHECKED - JPN DATE - 02-02-09	REVISED - REVISED - REVISED - REVISED -	STATE OF ILLINOIS DEPARTMENT OF TRANSPORTATION	CROSS SECTIONS-ILL 13 RELOCATION SCALE: SHEET NO. OF SHEETS STA. 1001+00.00 TO STA. 1003-00.00	F.A. R.T.E. 331 SECTION 3-2, 8X-1, (8X-1)B, 4-2 COUNTY SALINE TOTAL SHEETS 179 SHEET NO. 220 CONTRACT NO. 78058	FED. ROAD DIST. NO. ILLINOIS FED. AID PROJECT
--	---	--	---	--	--	---