


DATE \_\_\_\_\_ BY \_\_\_\_\_  
 ORIGINAL SURVEY \_\_\_\_\_  
 SURVEYED \_\_\_\_\_  
 PLOTTED \_\_\_\_\_  
 NOTE BOOK \_\_\_\_\_  
 NO. \_\_\_\_\_  
 AREAS CHECKED \_\_\_\_\_

DATE \_\_\_\_\_ BY \_\_\_\_\_  
 ORIGINAL SURVEY \_\_\_\_\_  
 SURVEYED \_\_\_\_\_  
 PLOTTED \_\_\_\_\_  
 NOTE BOOK \_\_\_\_\_  
 NO. \_\_\_\_\_  
 AREAS CHECKED \_\_\_\_\_

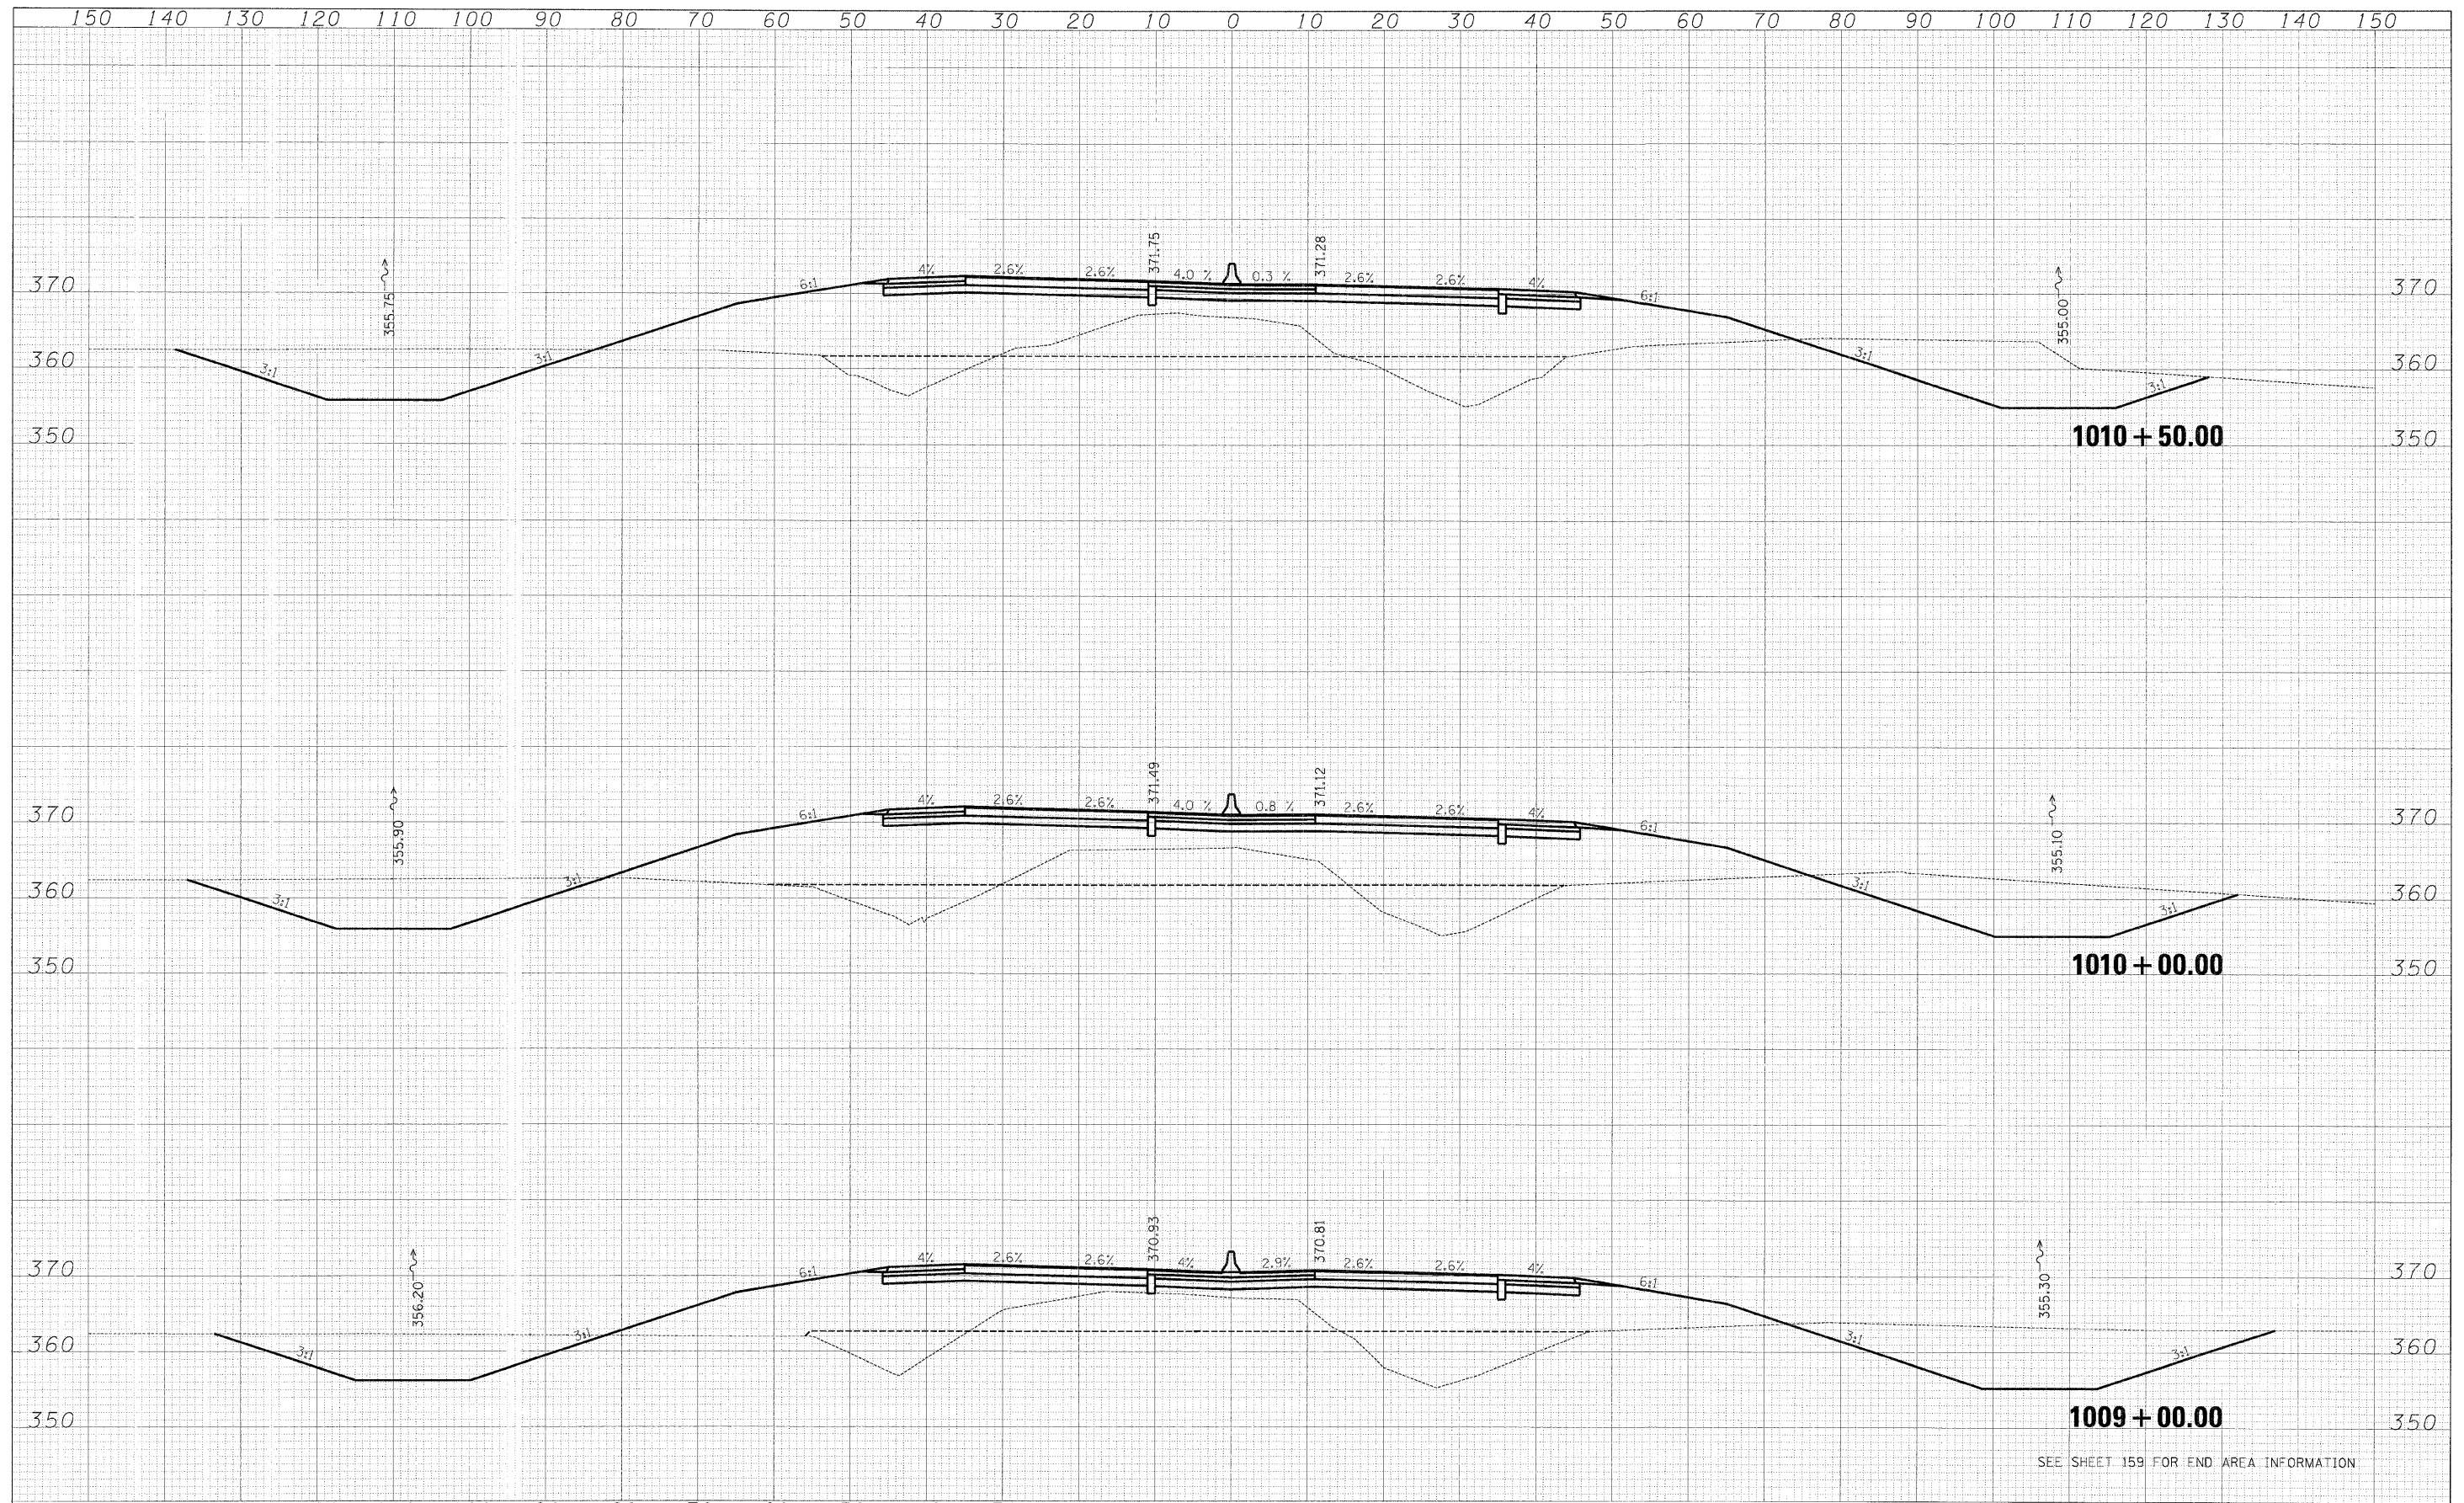

SEE SHEET 159 FOR END AREA INFORMATION

FILE NAME = IL13_west_xsec_sheets.dgn	USER NAME = bweiganc	DESIGNED - BJW	REVISIED -	<b>STATE OF ILLINOIS DEPARTMENT OF TRANSPORTATION</b>	<b>CROSS SECTIONS-ILL 13 RELOCATION</b>			F.A. RTE. 331	SECTION 3-2, 8X-1, (8X-1)B ,4-2	COUNTY SALINE	TOTAL SHEETS 182	SHEET NO. 220
	PLOT SCALE = 1:10	CHECKED - JPN	REVISIED -		SCALE:	SHEET NO.	OF SHEETS	STA. 1009+00.00 TO STA. 1010+50.00	FED. ROAD DIST. NO.	ILLINOIS FED. AID PROJECT	CONTRACT NO. 78058	
	PLOT DATE = 2/2/2009	DATE 02-02-09	REVISIED -									