


DATE	
BY	
DESIGNED	
DRAWN	
CHECKED	
DATE	
REVISIONS	
NO.	
DATE	
BY	
DESIGNED	
DRAWN	
CHECKED	
DATE	
REVISIONS	
NO.	
DATE	
BY	
DESIGNED	
DRAWN	
CHECKED	
DATE	
REVISIONS	
NO.	

DATE	
BY	
DESIGNED	
DRAWN	
CHECKED	
DATE	
REVISIONS	
NO.	
DATE	
BY	
DESIGNED	
DRAWN	
CHECKED	
DATE	
REVISIONS	
NO.	

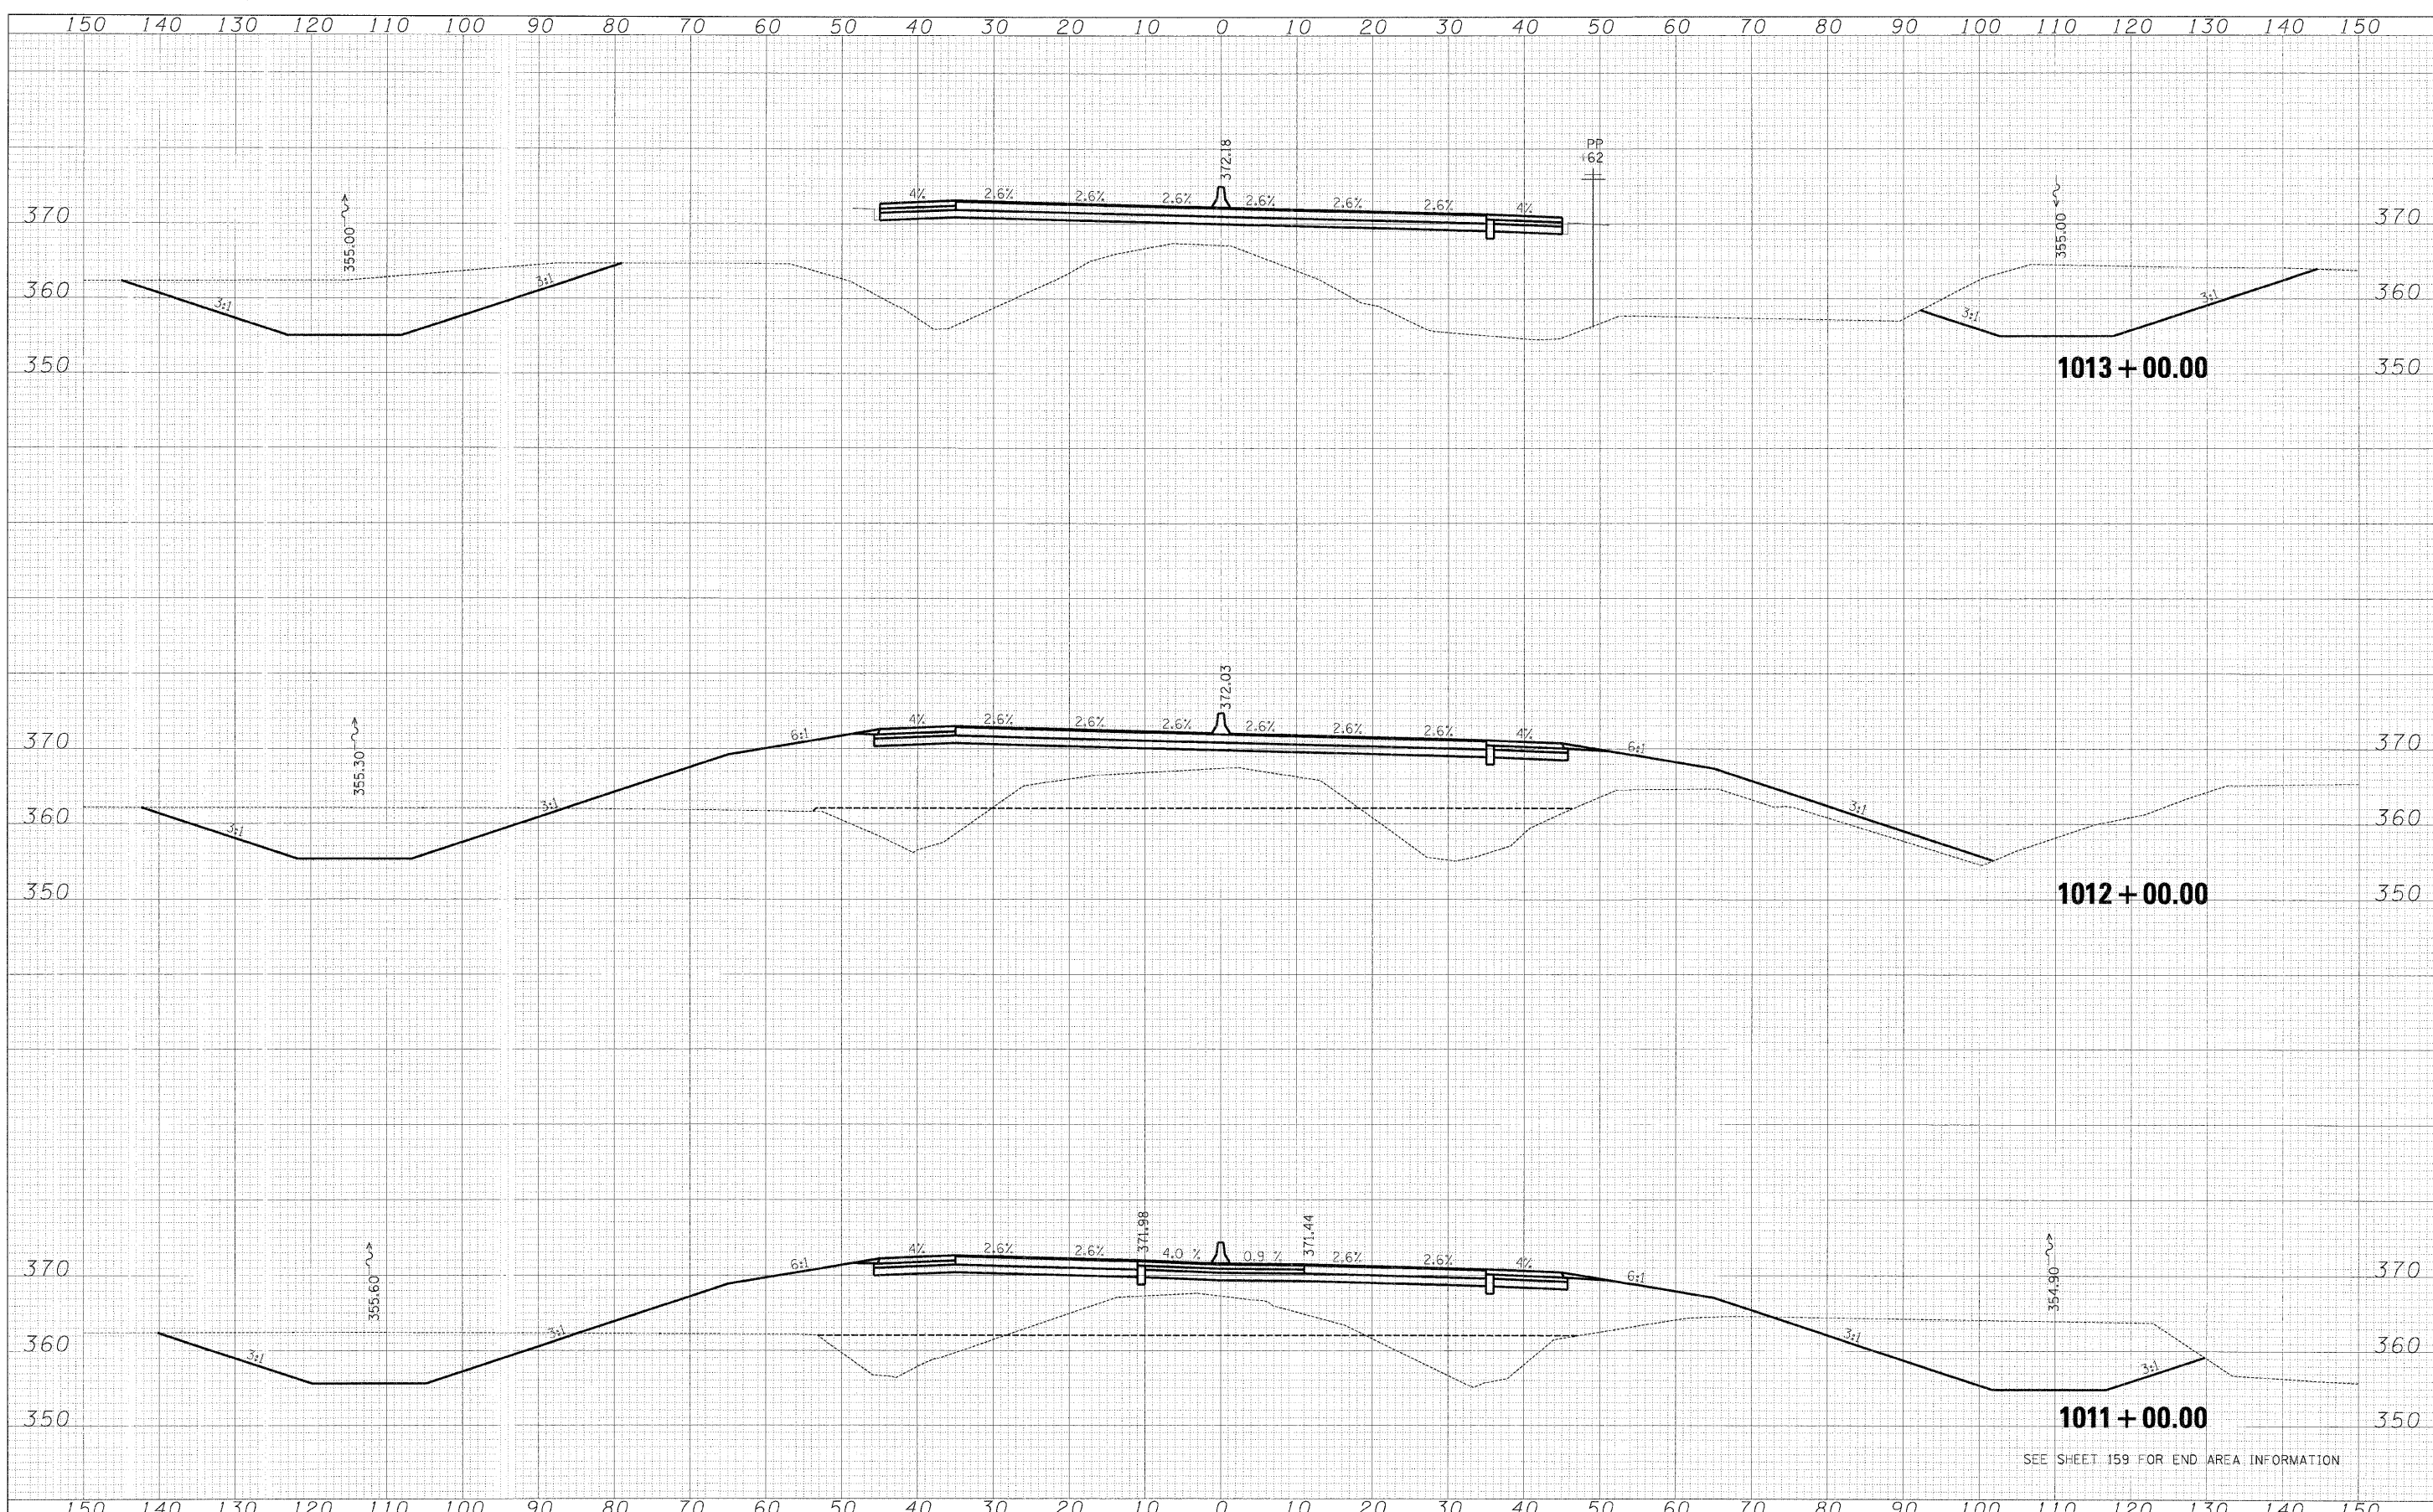

FILE NAME ILL13_west_xsec_sheets.dgn	USER NAME bweigand	DESIGNED - BJW	REVISED -	STATE OF ILLINOIS DEPARTMENT OF TRANSPORTATION	CROSS SECTIONS-ILL 13 RELOCATION			F.A. RTE. 331	SECTION 3-2, 8X-1, (8X-1)B, 4-2	COUNTY SALINE	TOTAL SHEETS 183	SHEET NO. 220
PLOT SCALE = 1:10	CHECKED - JPN	DATE - 02-02-09	REVISED -		SCALE:	SHEET NO.	OF	SHEETS	STA. 1011+00.00	TO STA. 1013+00.00	CONTRACT NO. 78058	
PLOT DATE = 2/2/2009	DATE -	REVISED -			SEE SHEET 159 FOR END AREA INFORMATION							
FED. ROAD DIST. NO. [ILLINOIS] FED. AID PROJECT												