


DATE	
BY	
SURVEYED	
PLOTTED	
NOTE BOOK	
AREAS CHECKED	
NO.	

DATE	
BY	
SURVEYED	
PLOTTED	
NOTE BOOK	
AREAS CHECKED	
NO.	

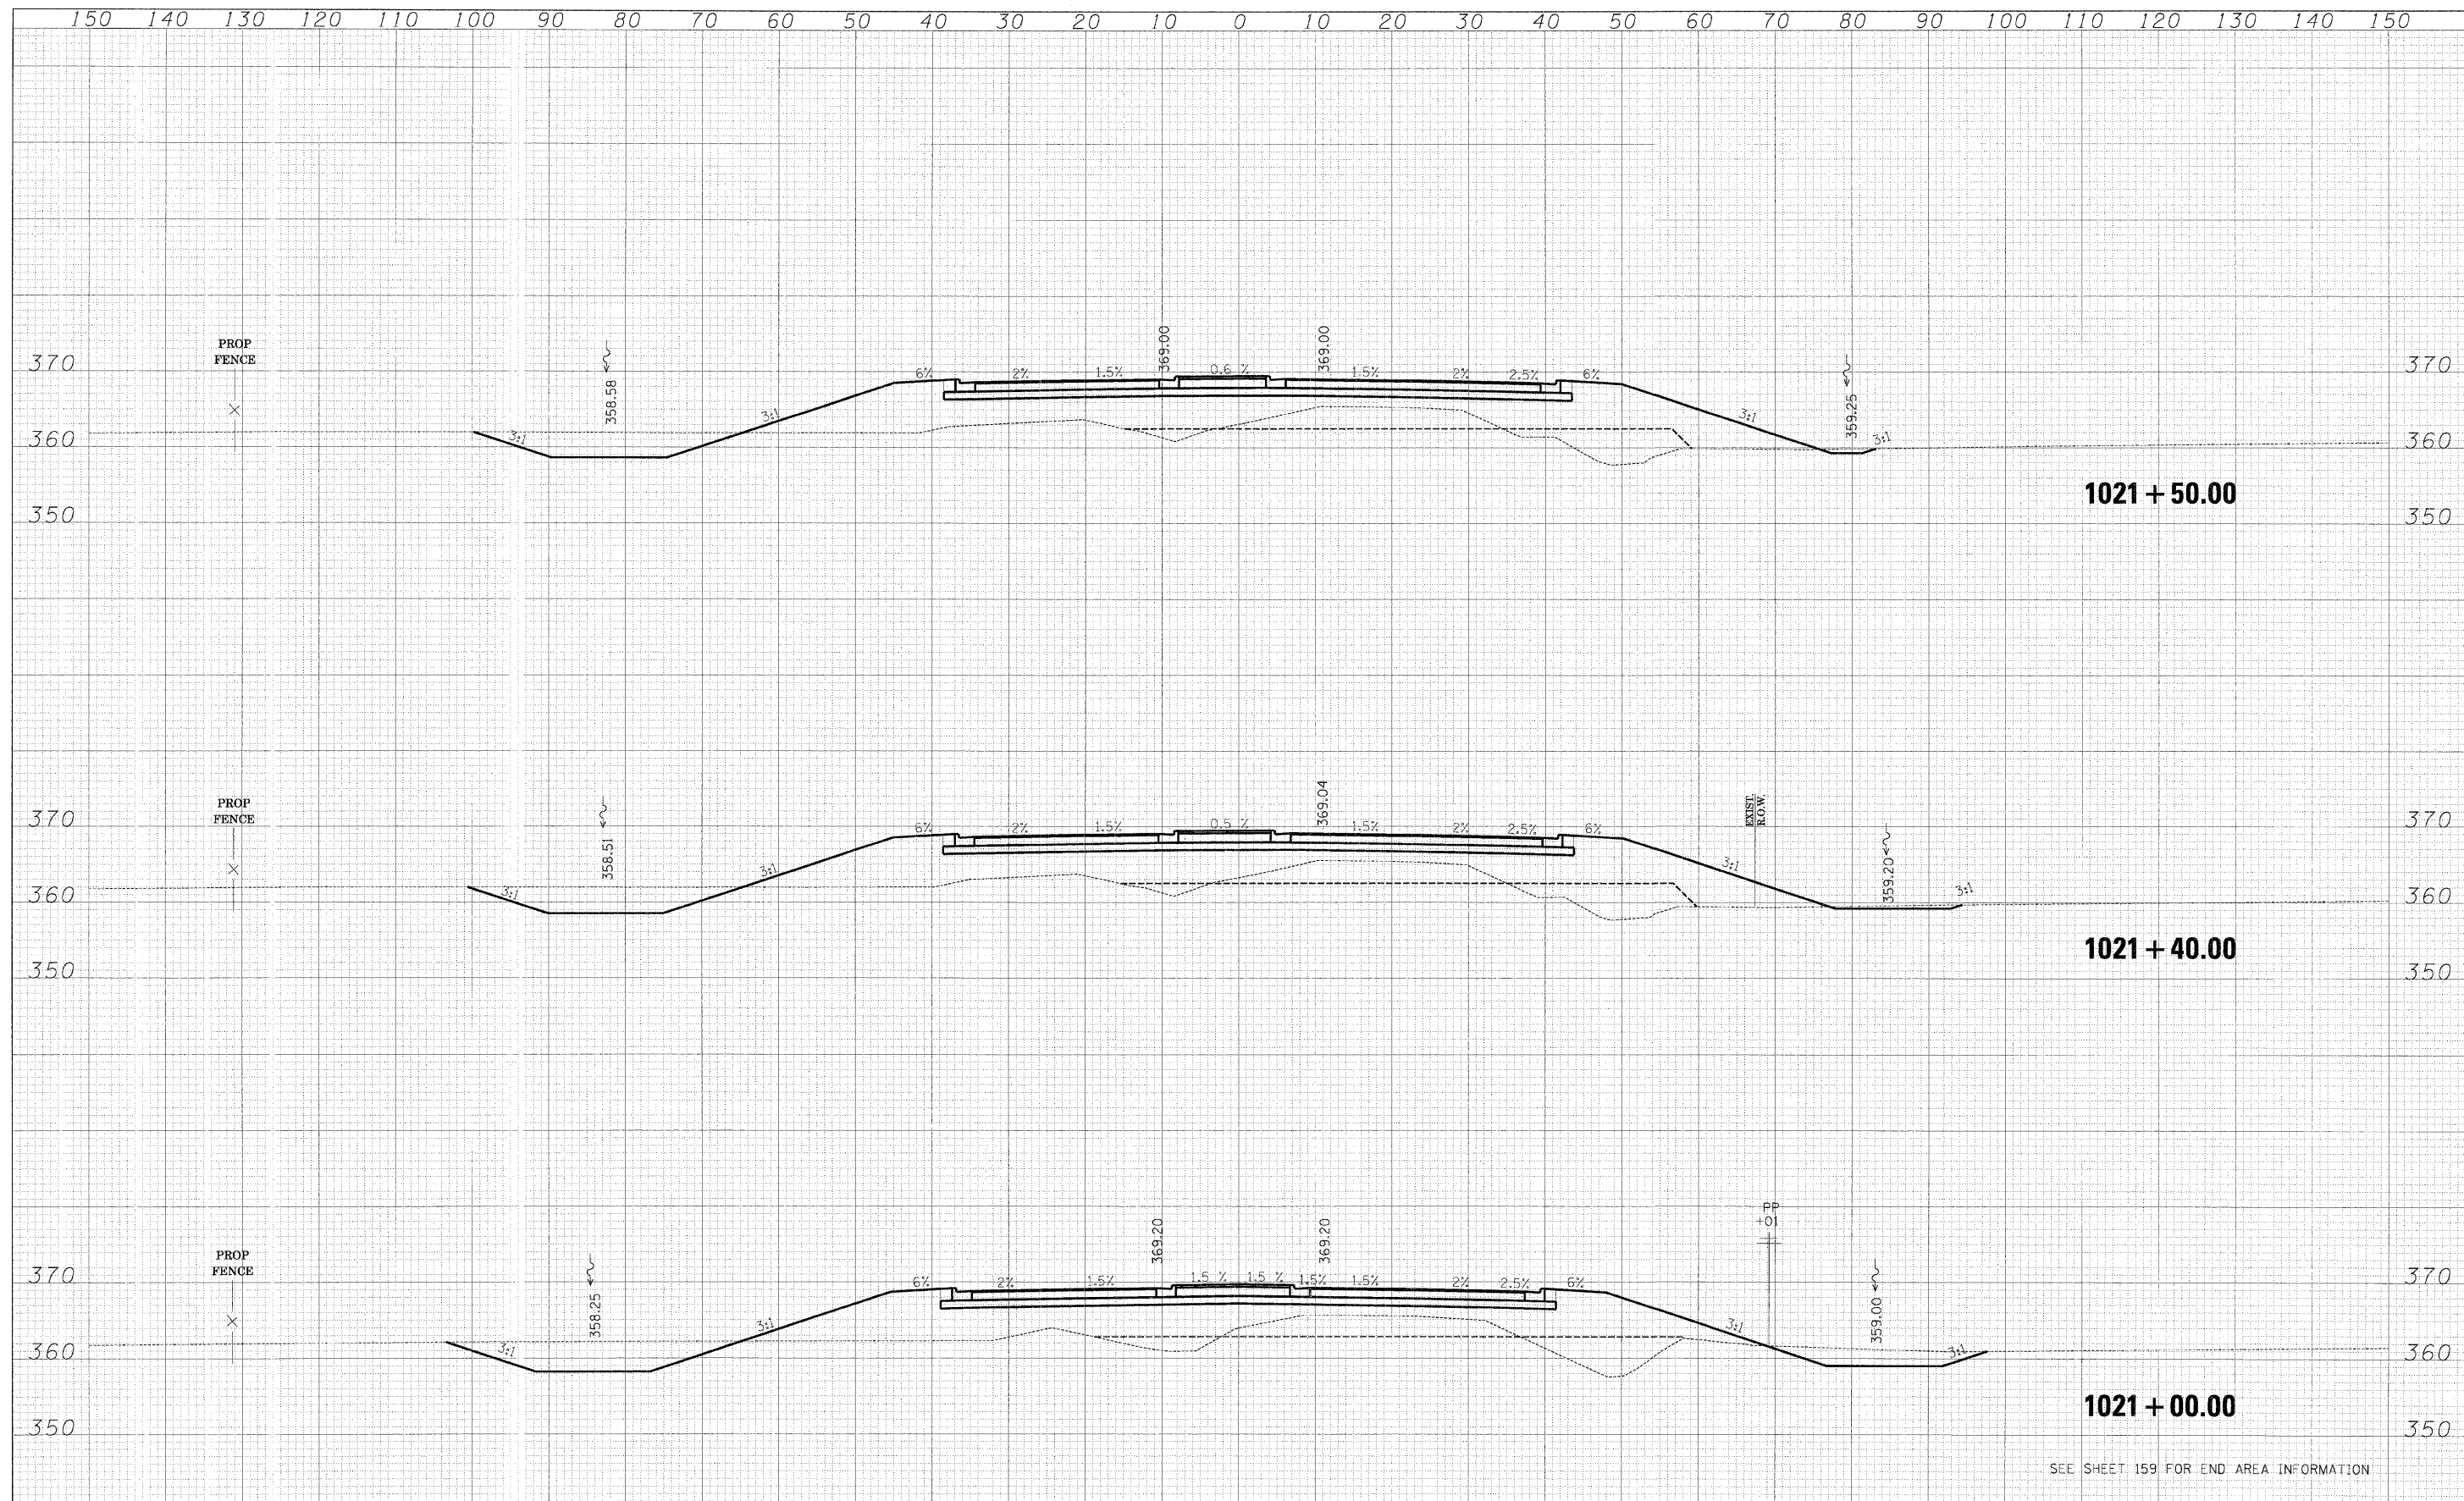

1021 + 50.00

1021 + 40.00

1021 + 00.00

SEE SHEET 159 FOR END AREA INFORMATION

FILE NAME = IL13_west_xsec_sheet.dgn	USER NAME = bweigand	DESIGNED - BJW	REVISED -	STATE OF ILLINOIS DEPARTMENT OF TRANSPORTATION	CROSS SECTIONS-ILL 13 RELOCATION				F.A. RTE.	SECTION	COUNTY	TOTAL SHEETS	SHEET NO.
	PLOT SCALE = 1:10	DRAWN - DMS	REVISED -		SCALE:	SHEET NO.	OF	SHEETS	STA. 1021+00.00	TO STA. 1021+50.00	SALINE	187	220
	PLOT DATE = 2/2/2009	CHECKED - JPN	REVISED -										
		DATE - 02-02-09	REVISED -										
												CONTRACT NO. 78058	
												FED. ROAD DIST. NO. [ILLINOIS] FED. AID PROJECT	