


DATE	
BY	
FINAL SURVEY	
SKIPPED	
PLOTTED	
NOTE BOOK	
AREAS CHECKED	
NO.	

DATE	
BY	
ORIGINAL SURVEY	
SKIPPED	
PLOTTED	
NOTE BOOK	
AREAS CHECKED	
NO.	

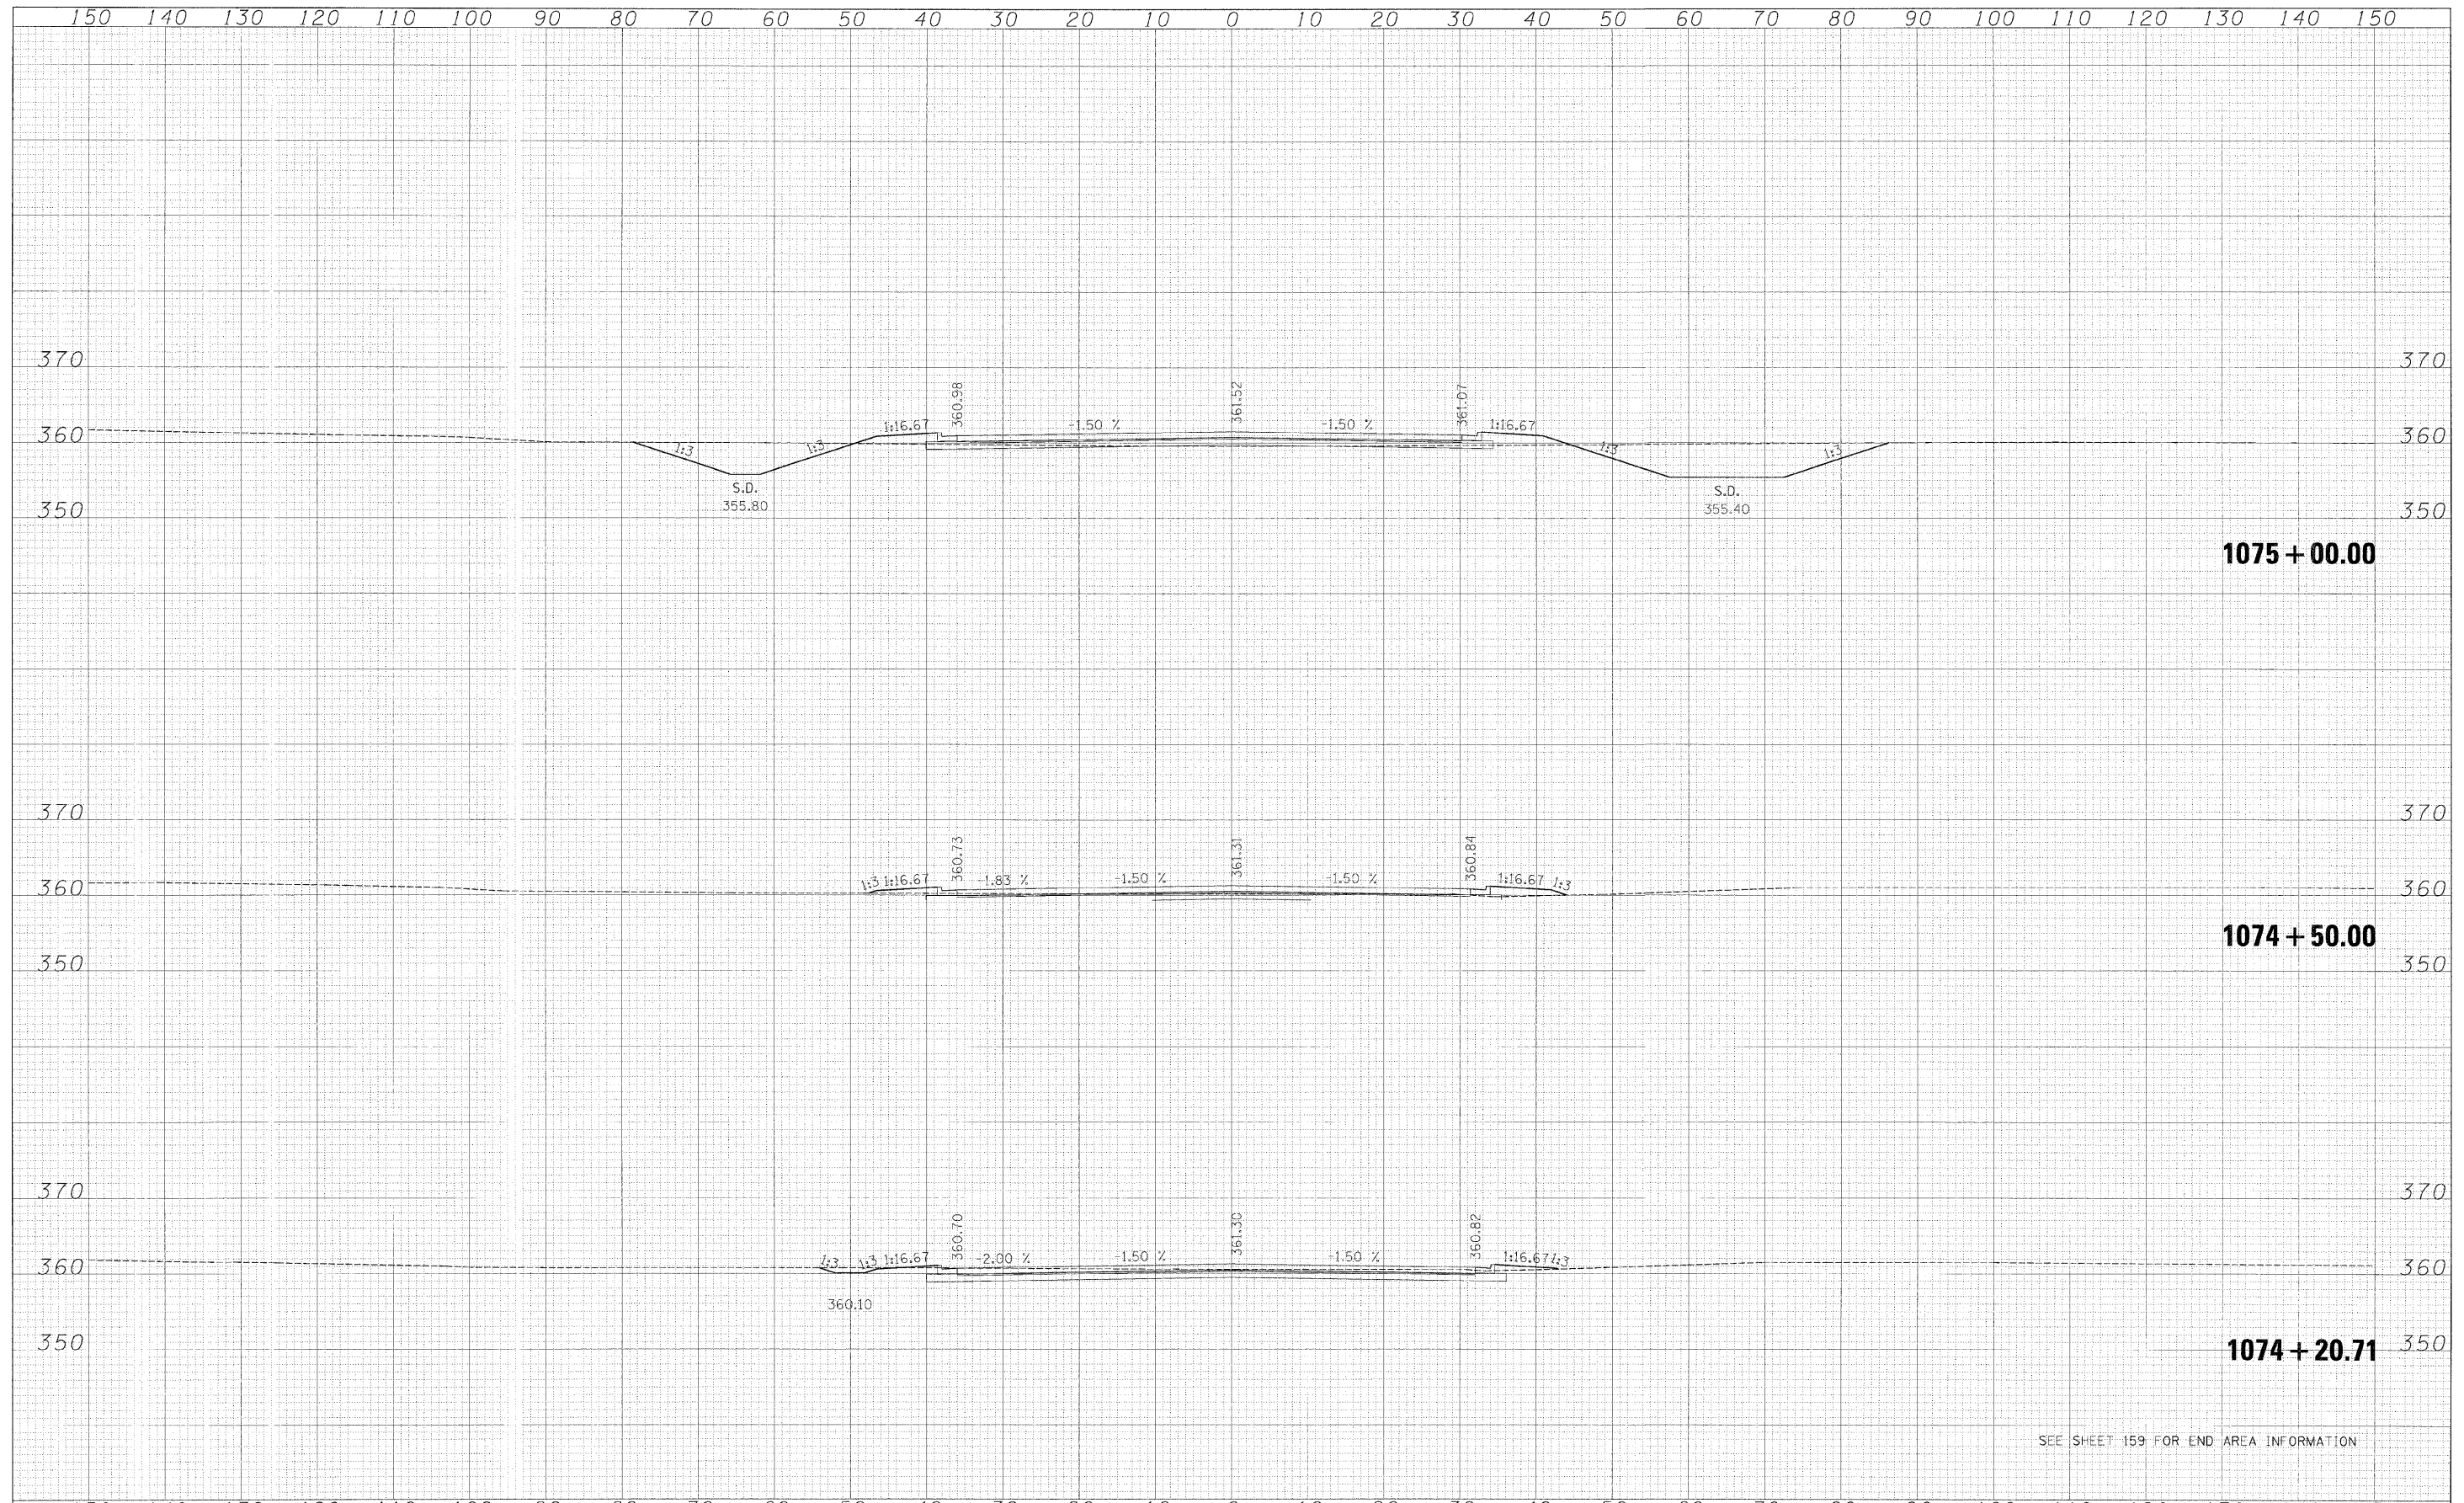

SEE SHEET 159 FOR END AREA INFORMATION

FILE NAME = IL13_east_xsec_sheets.dgn	USER NAME = bwa.gand	DESIGNED - BJW	REVISED -	<b>STATE OF ILLINOIS DEPARTMENT OF TRANSPORTATION</b>	<b>CROSS SECTIONS-ILL 13 RELOCATION</b>				F.A. RTE. 331	SECTION 3-2, BX-1, (8X-1)B, 4-2	COUNTY SALINE	TOTAL SHEETS 191	SHEET NO. 220
	PLOT SCALE = 1:10	CHECKED - JPN	REVISED -		SCALE:	SHEET NO.	OF	SHEETS	STA. 1074+20.71	TO STA. 1075+00.00	CONTRACT NO. 78058		
	PLOT DATE = 2/2/2009	DATE - 02-02-09	REVISED -		FED. ROAD DIST. NO. [ILLINOIS] FED. AID PROJECT								