


DATE	
BY	
FINAL SURVEY	
SURVEYED	
PLOTTED	
NOTE BOOK	
AREAS CHECKED	
NO.	

DATE	
BY	
ORIGINAL SURVEY	
SURVEYED	
PLOTTED	
NOTE BOOK	
AREAS CHECKED	
NO.	

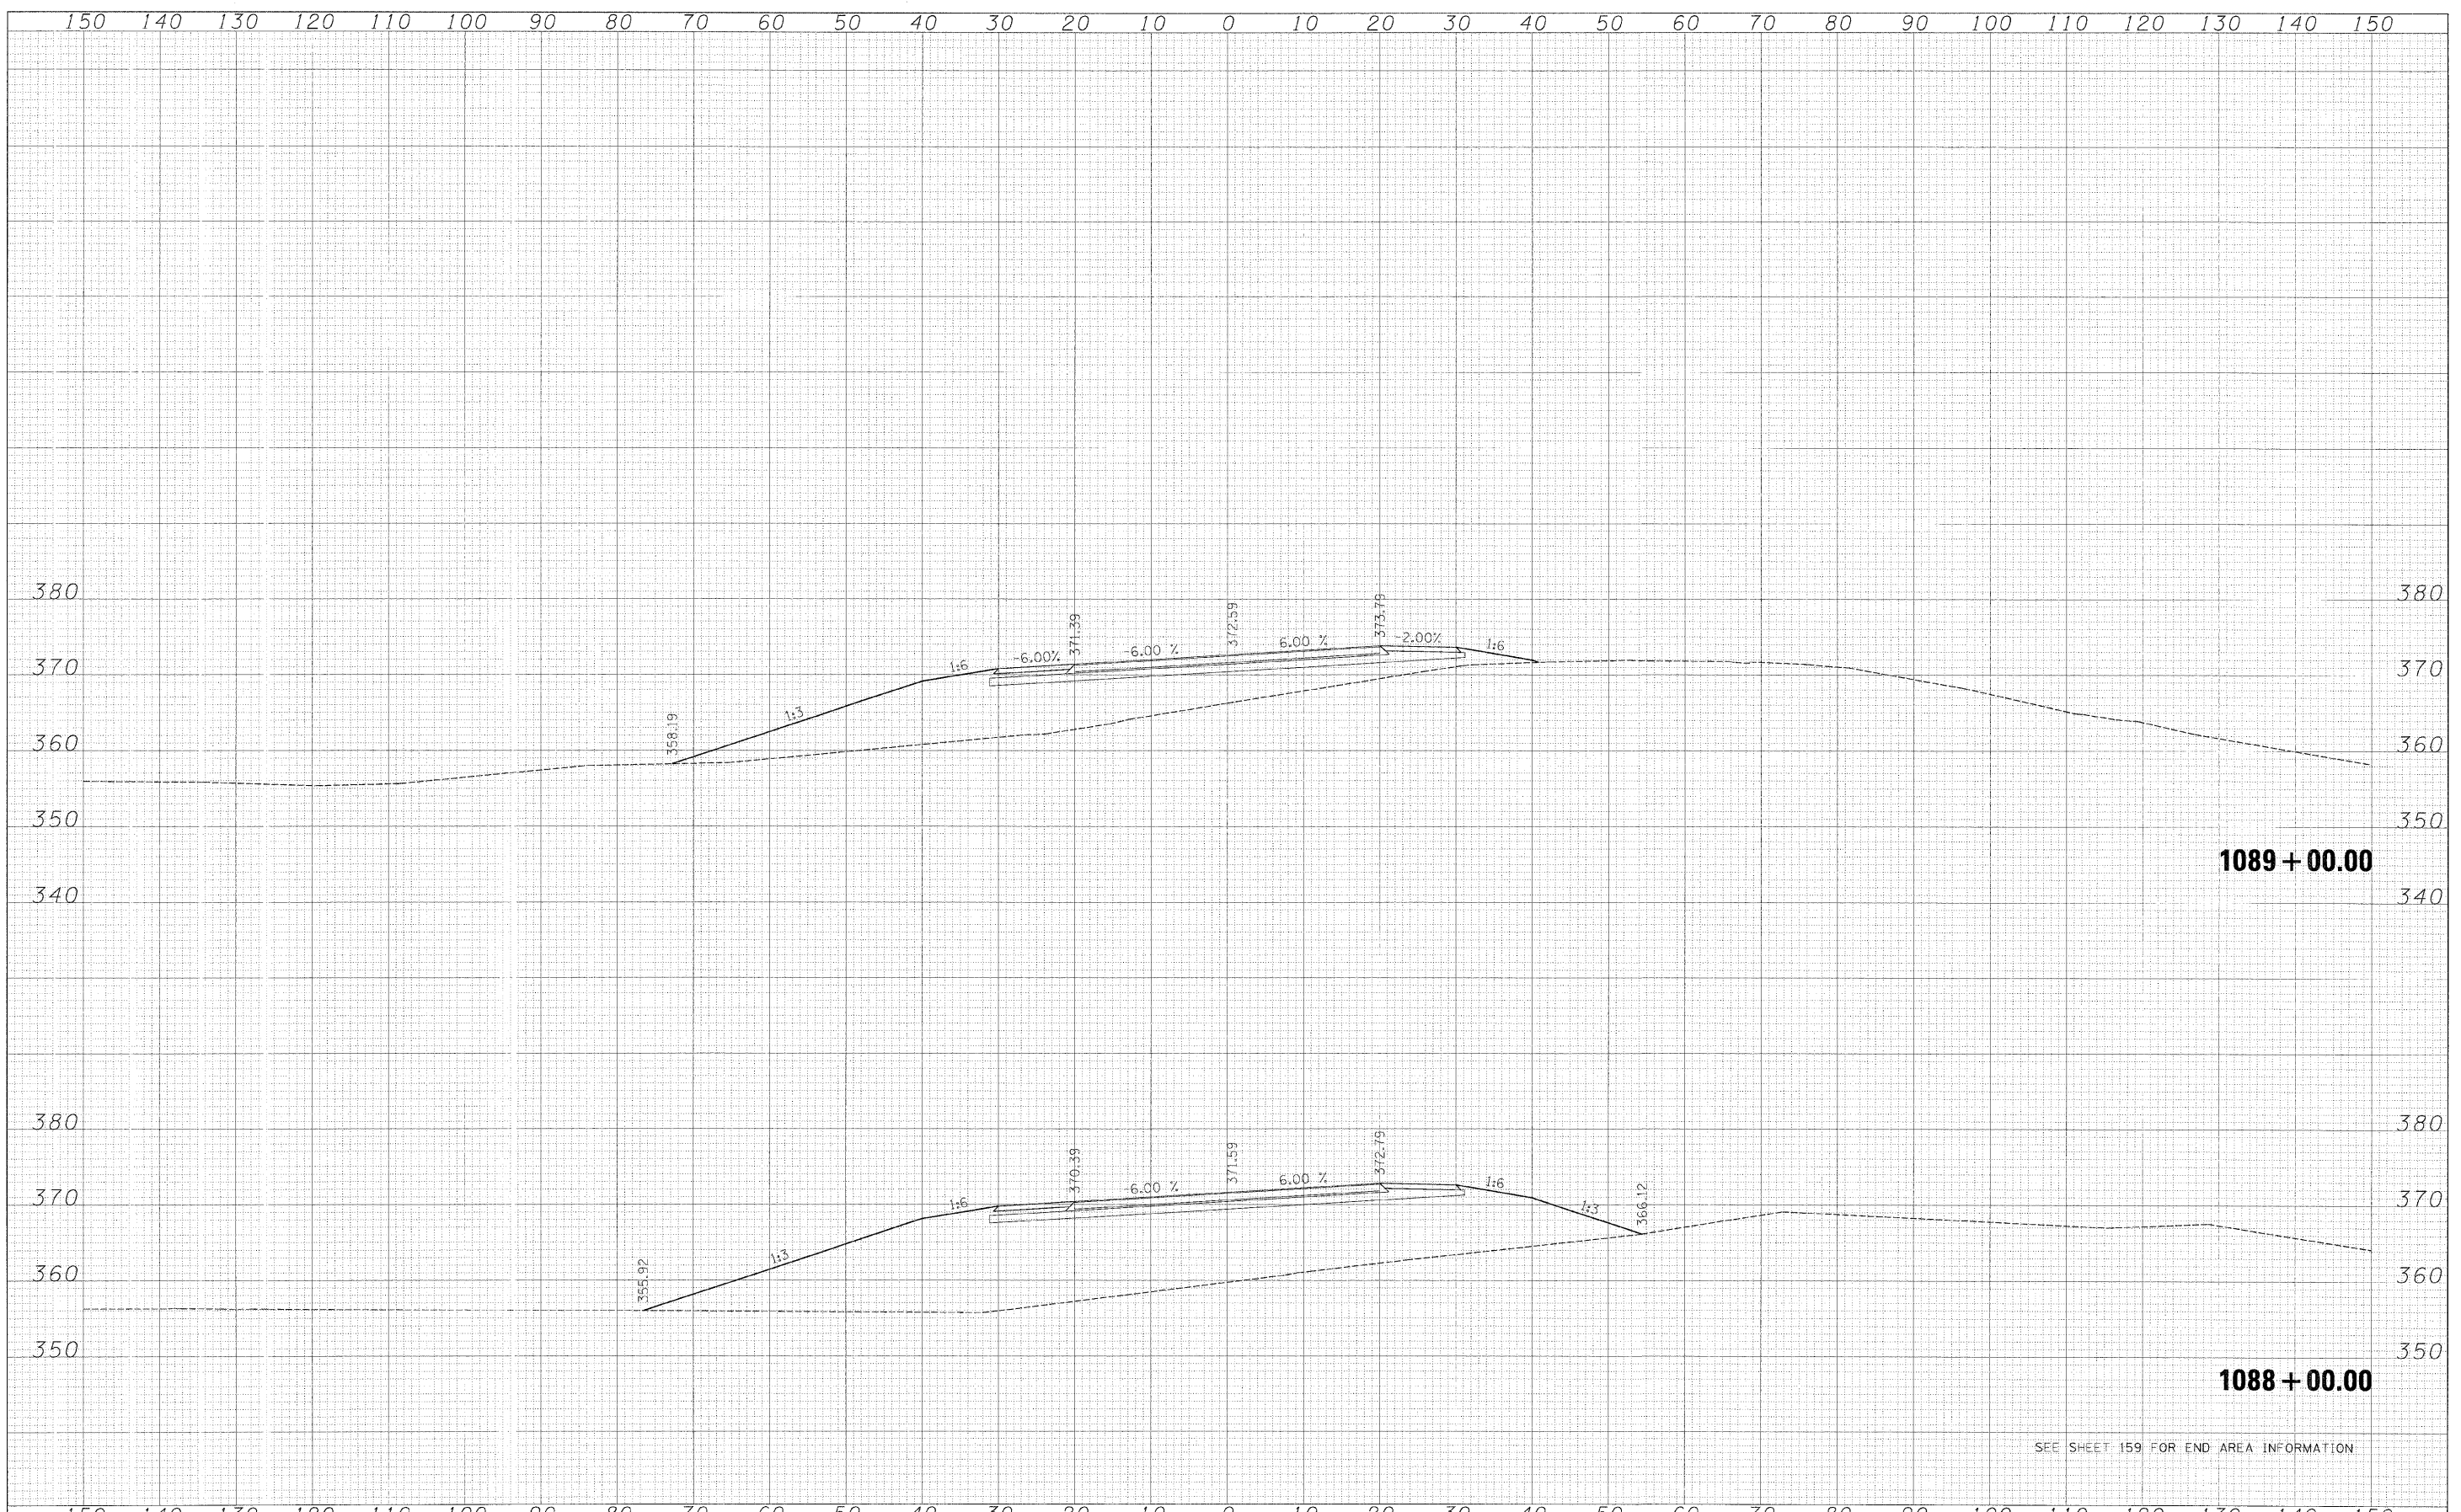

SEE SHEET 159 FOR END AREA INFORMATION

FILE NAME = IL13_east_xsec_sheets.dgn	USER NAME = bweigand	DESIGNED - BJW	REVISIONS	STATE OF ILLINOIS DEPARTMENT OF TRANSPORTATION	CROSS SECTIONS-ILL 13 RELOCATION	F.A. RTE. 331	SECTION 3-2, 8X-1, (8X-1)B, 4-2	COUNTY SALINE	TOTAL SHEETS 199	SHEET NO. 220	CONTRACT NO. 78058
	PLOT SCALE = 1:10	CHECKED - JPN	REVISIONS		SCALE:	SHEET NO.	OF SHEETS	STA. 1088+00.00 TO STA. 1089+00.00	FED. ROAD DIST. NO.	[ILLINOIS] FED. AID PROJECT	
	PLOT DATE = 2/2/2009	DATE - 02-02-09	REVISIONS								