


DATE	
BY	
FINAL SURVEY	SUBMITTED
NOTE BOOK	PLOTTED
NO.	TEMPLATE
	AREAS
	CHECKED

DATE	
BY	
ORIGINAL SURVEY	SUBMITTED
NOTE BOOK	PLOTTED
NO.	TEMPLATE
	AREAS
	CHECKED

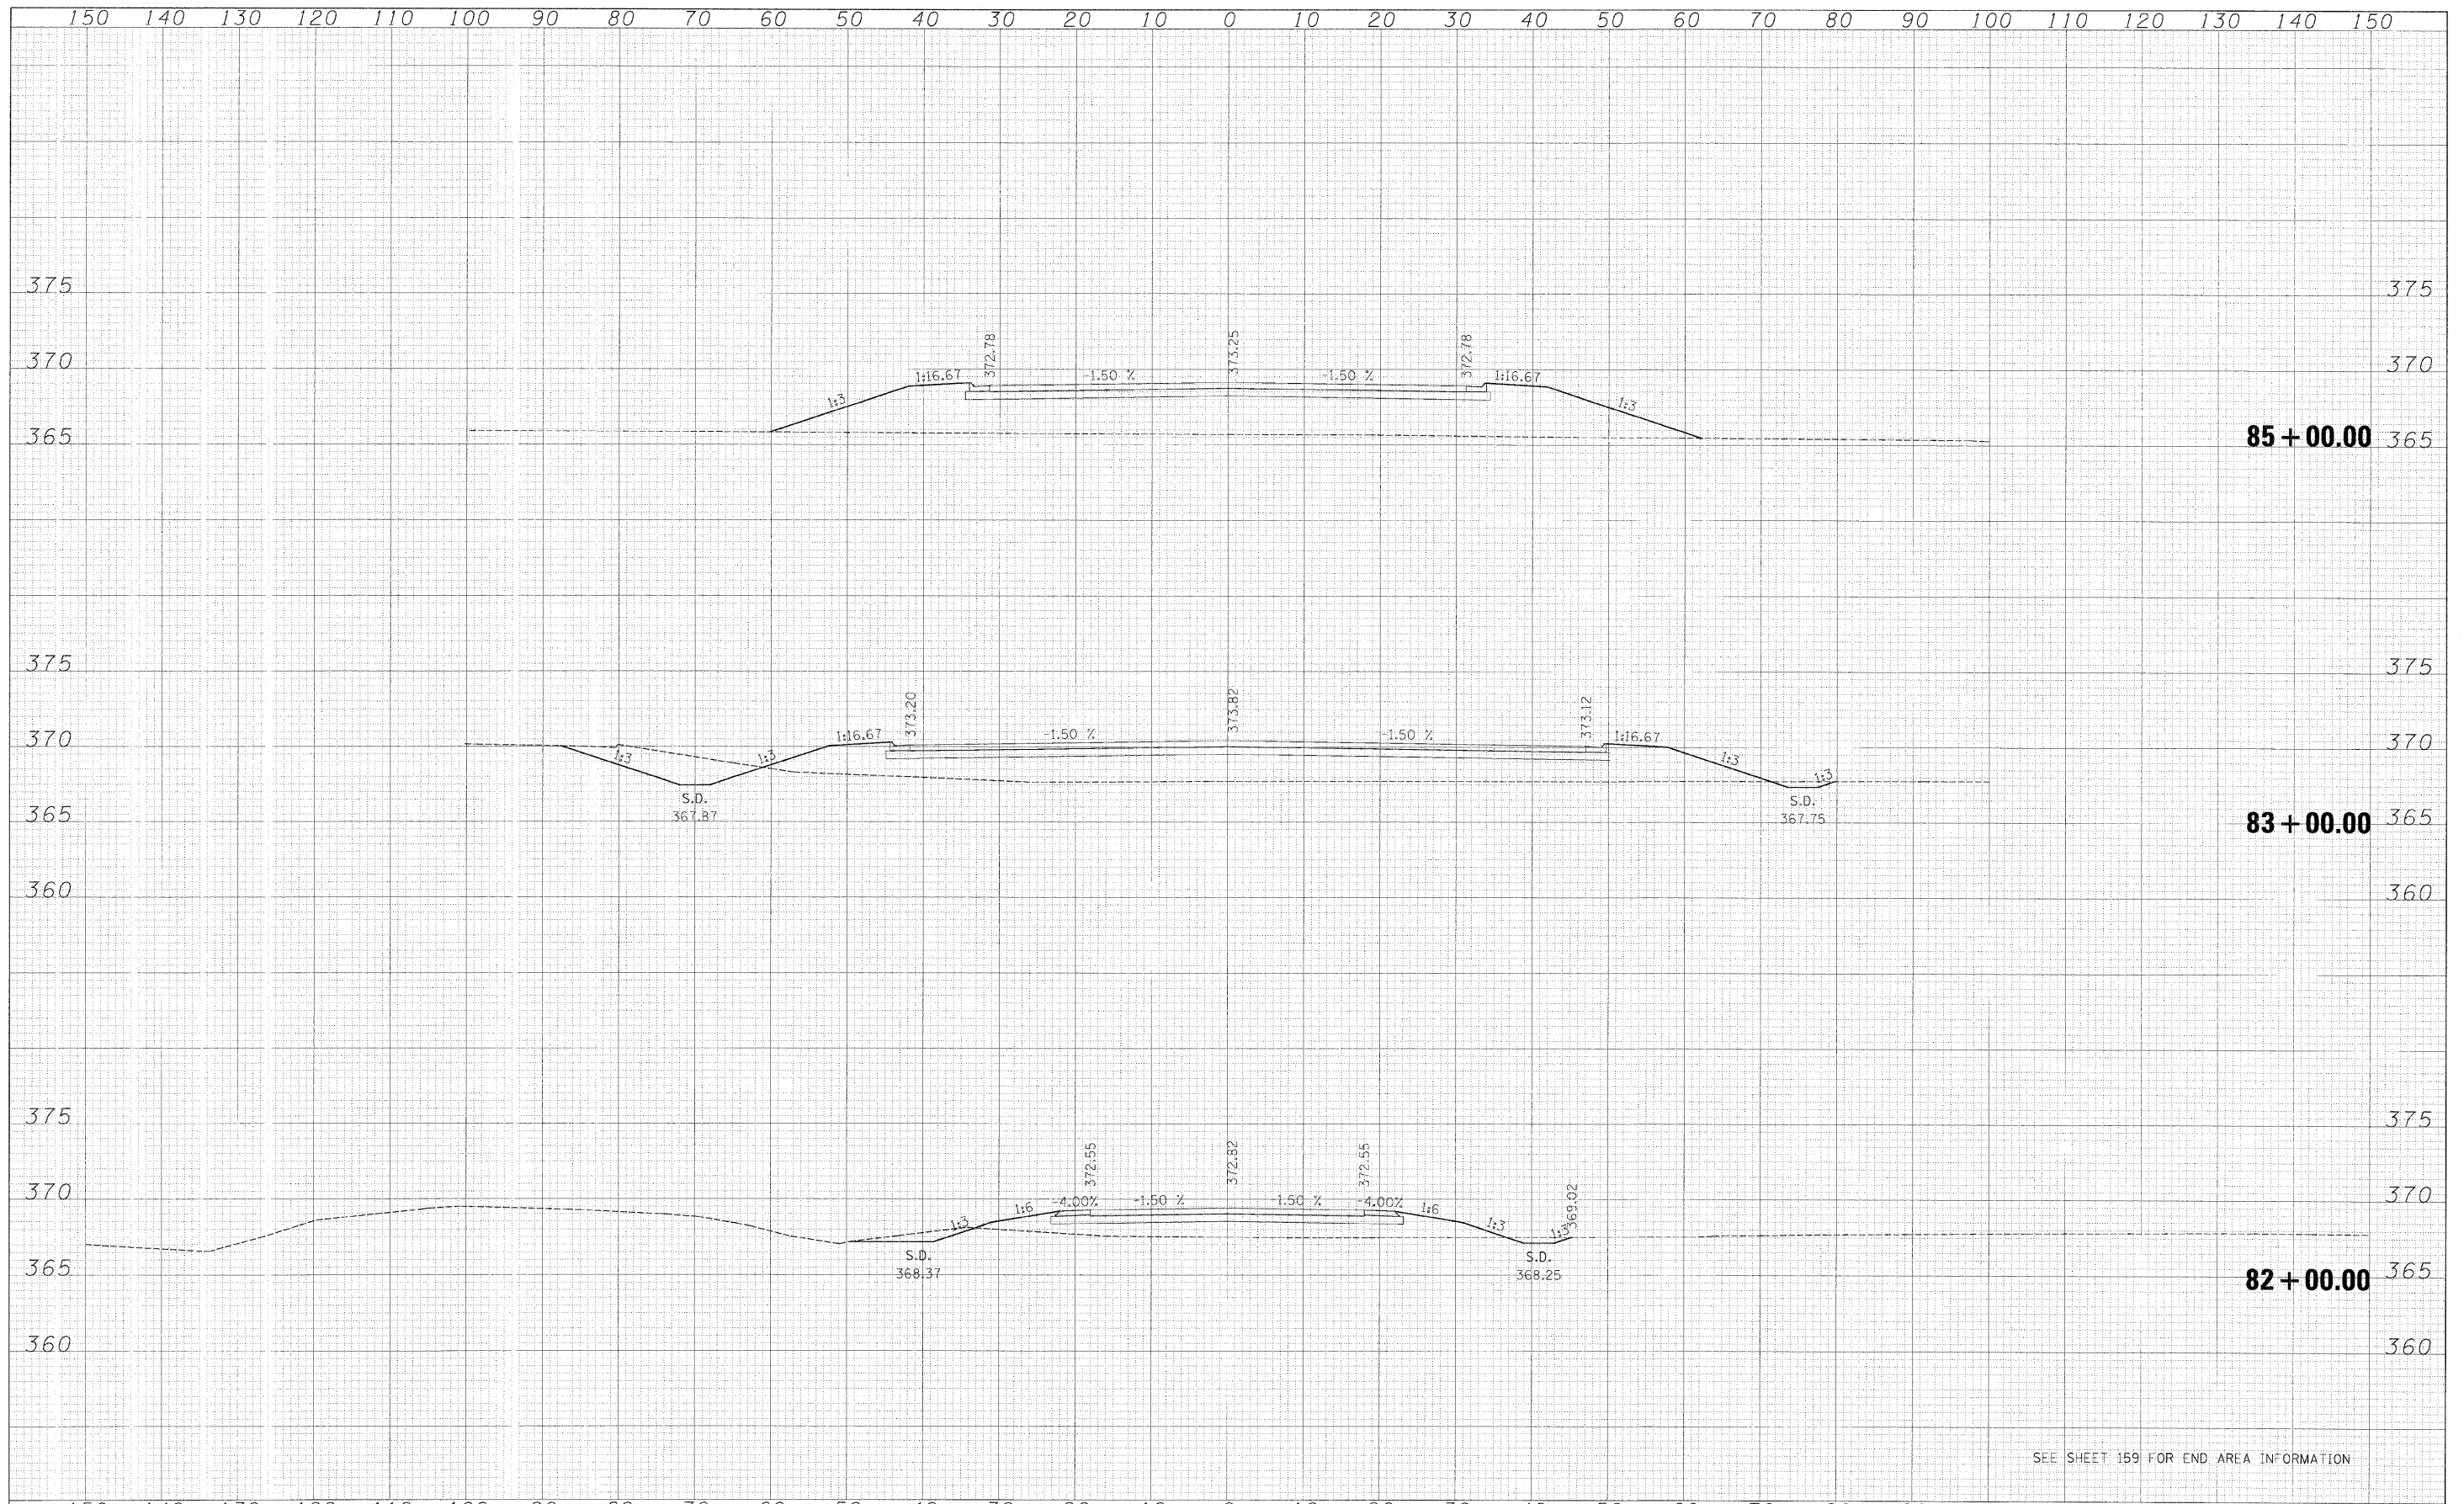

SEE SHEET 159 FOR END AREA INFORMATION

FILE NAME - Old_IL13 West.Xsec.Sheets.dgn	USER NAME - lweigand	DESIGNED - BJW	REVISED -	STATE OF ILLINOIS DEPARTMENT OF TRANSPORTATION				CROSS SECTIONS-OLD ILL 13				F.A. RTE.	SECTION	COUNTY	TOTAL SHEET SHEETS NO.
	PLOT SCALE = 1:12	DRAWN - DWS	REVISED -									3-2, 8X-1, 18X-11B ,4-2	SALINE	205	
	PLOT DATE = 2/4/2009	CHECKED - JPN	REVISED -									CONTRACT NO. 78058			
		DATE - 02-02-09	REVISED -					SCALE: SHEET NO. OF SHEETS STA. 82+00.00 TO STA. 85+00.00				FED. ROAD DIST. NO. ILLINOIS FED. AID PROJECT			