


DATE	
BY	
FINAL SURVEY	SURVEYED
NOTE BOOK NO.	PLOTTED
	TEMPLATE
	AREAS CHECKED
	AREAS CHECKED

DATE	
BY	
ORIGINAL SURVEY	SURVEYED
NOTE BOOK NO.	PLOTTED
	TEMPLATE
	AREAS CHECKED
	AREAS CHECKED

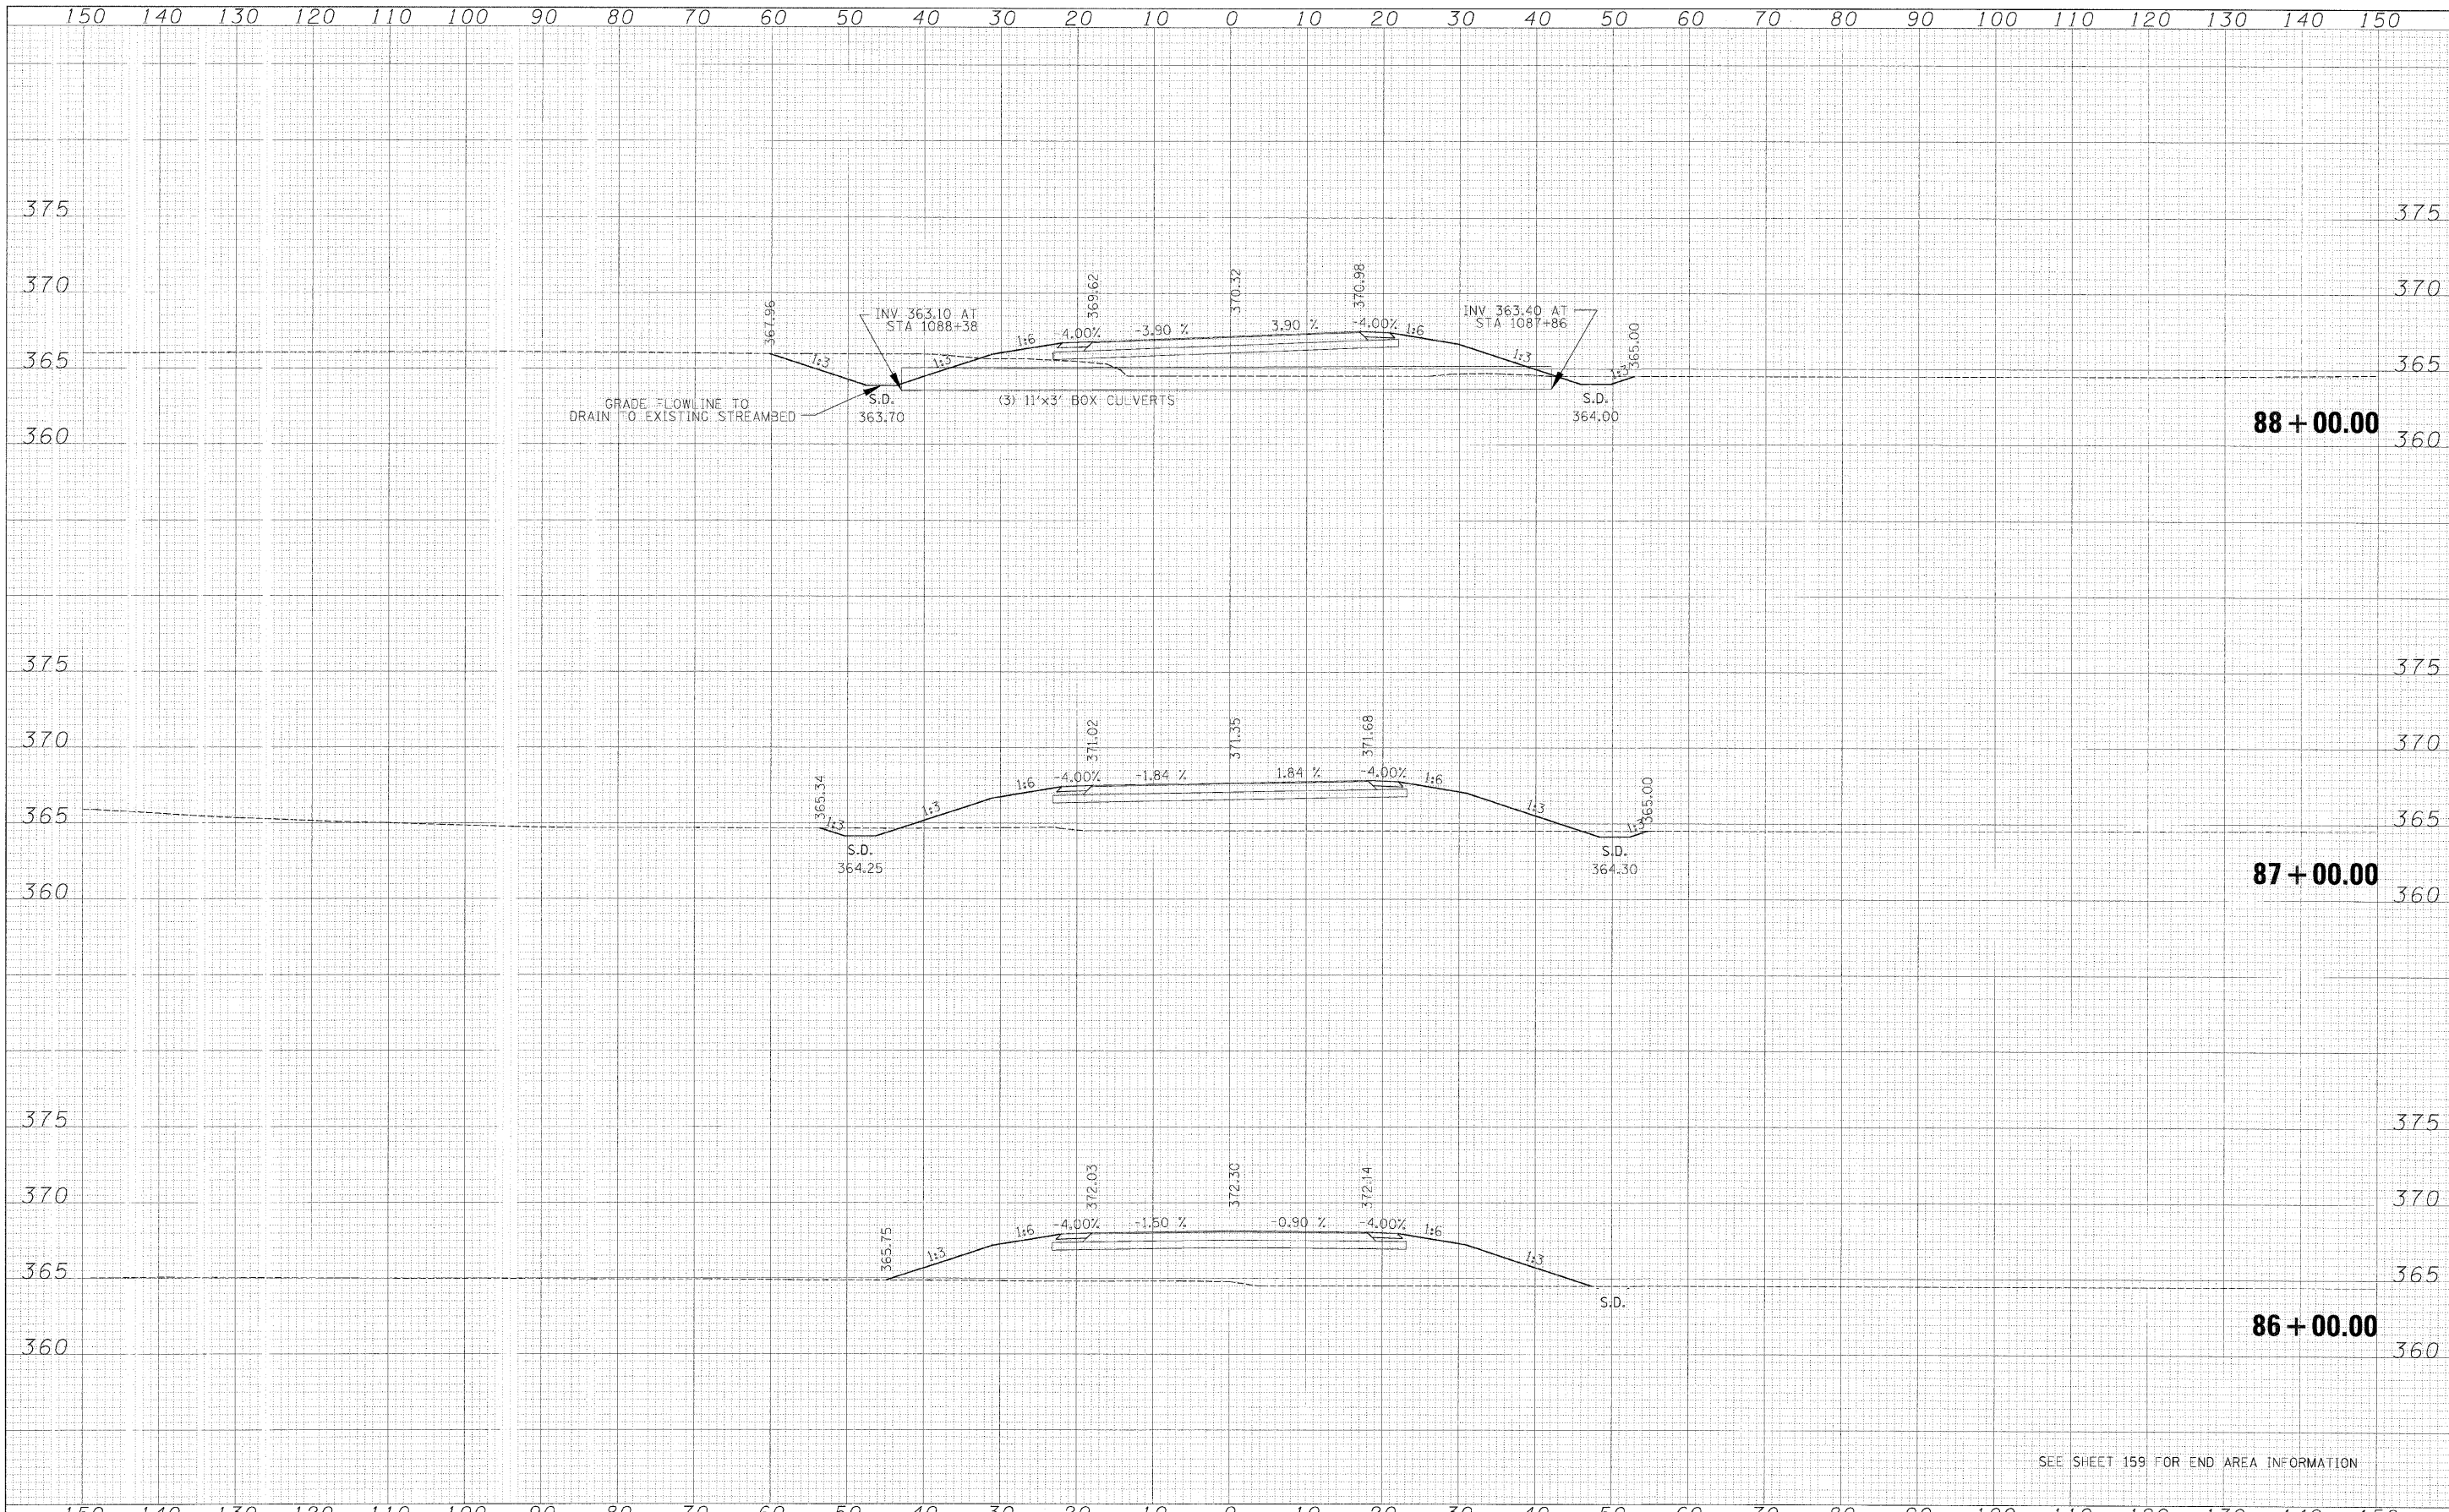

SEE SHEET 159 FOR END AREA INFORMATION

FILE NAME = Old:IL13 West.Xsec.Sheets.dgn	USER NAME = bweigand	DESIGNED - BJW	REVISED -	STATE OF ILLINOIS DEPARTMENT OF TRANSPORTATION	CROSS SECTIONS-OLD ILL 13	F.A. RTE.	SECTION	COUNTY	TOTAL SHEET NO.
	PLOT SCALE = 1:10	DRAWN - DMS	REVISED -			3-2, 8X-1, (8X-1)B, 4-2	SALINE	206	220
	PLOT DATE = 2/4/2009	CHECKED - JPN	REVISED -			CONTRACT NO. 78058			
	DATE = 02-02-09	DATE - 02-02-09	REVISED -			FED. ROAD DIST. NO. [IL-INDIS] FED. AID PROJECT			

SCALE: SHEET NO. OF SHEETS STA. 86+00.00 TO STA. 88+00.00