


DATE	
BY	
FINAL SURVEY NO. _____	
NOTE BOOK NO. _____	
SURVEYED _____	
PLOTTED _____	
TEMPLATE _____	
AREAS CHECKED _____	

DATE	
BY	
ORIGINAL SURVEY NO. _____	
NOTE BOOK NO. _____	
SURVEYED _____	
PLOTTED _____	
TEMPLATE _____	
AREAS CHECKED _____	

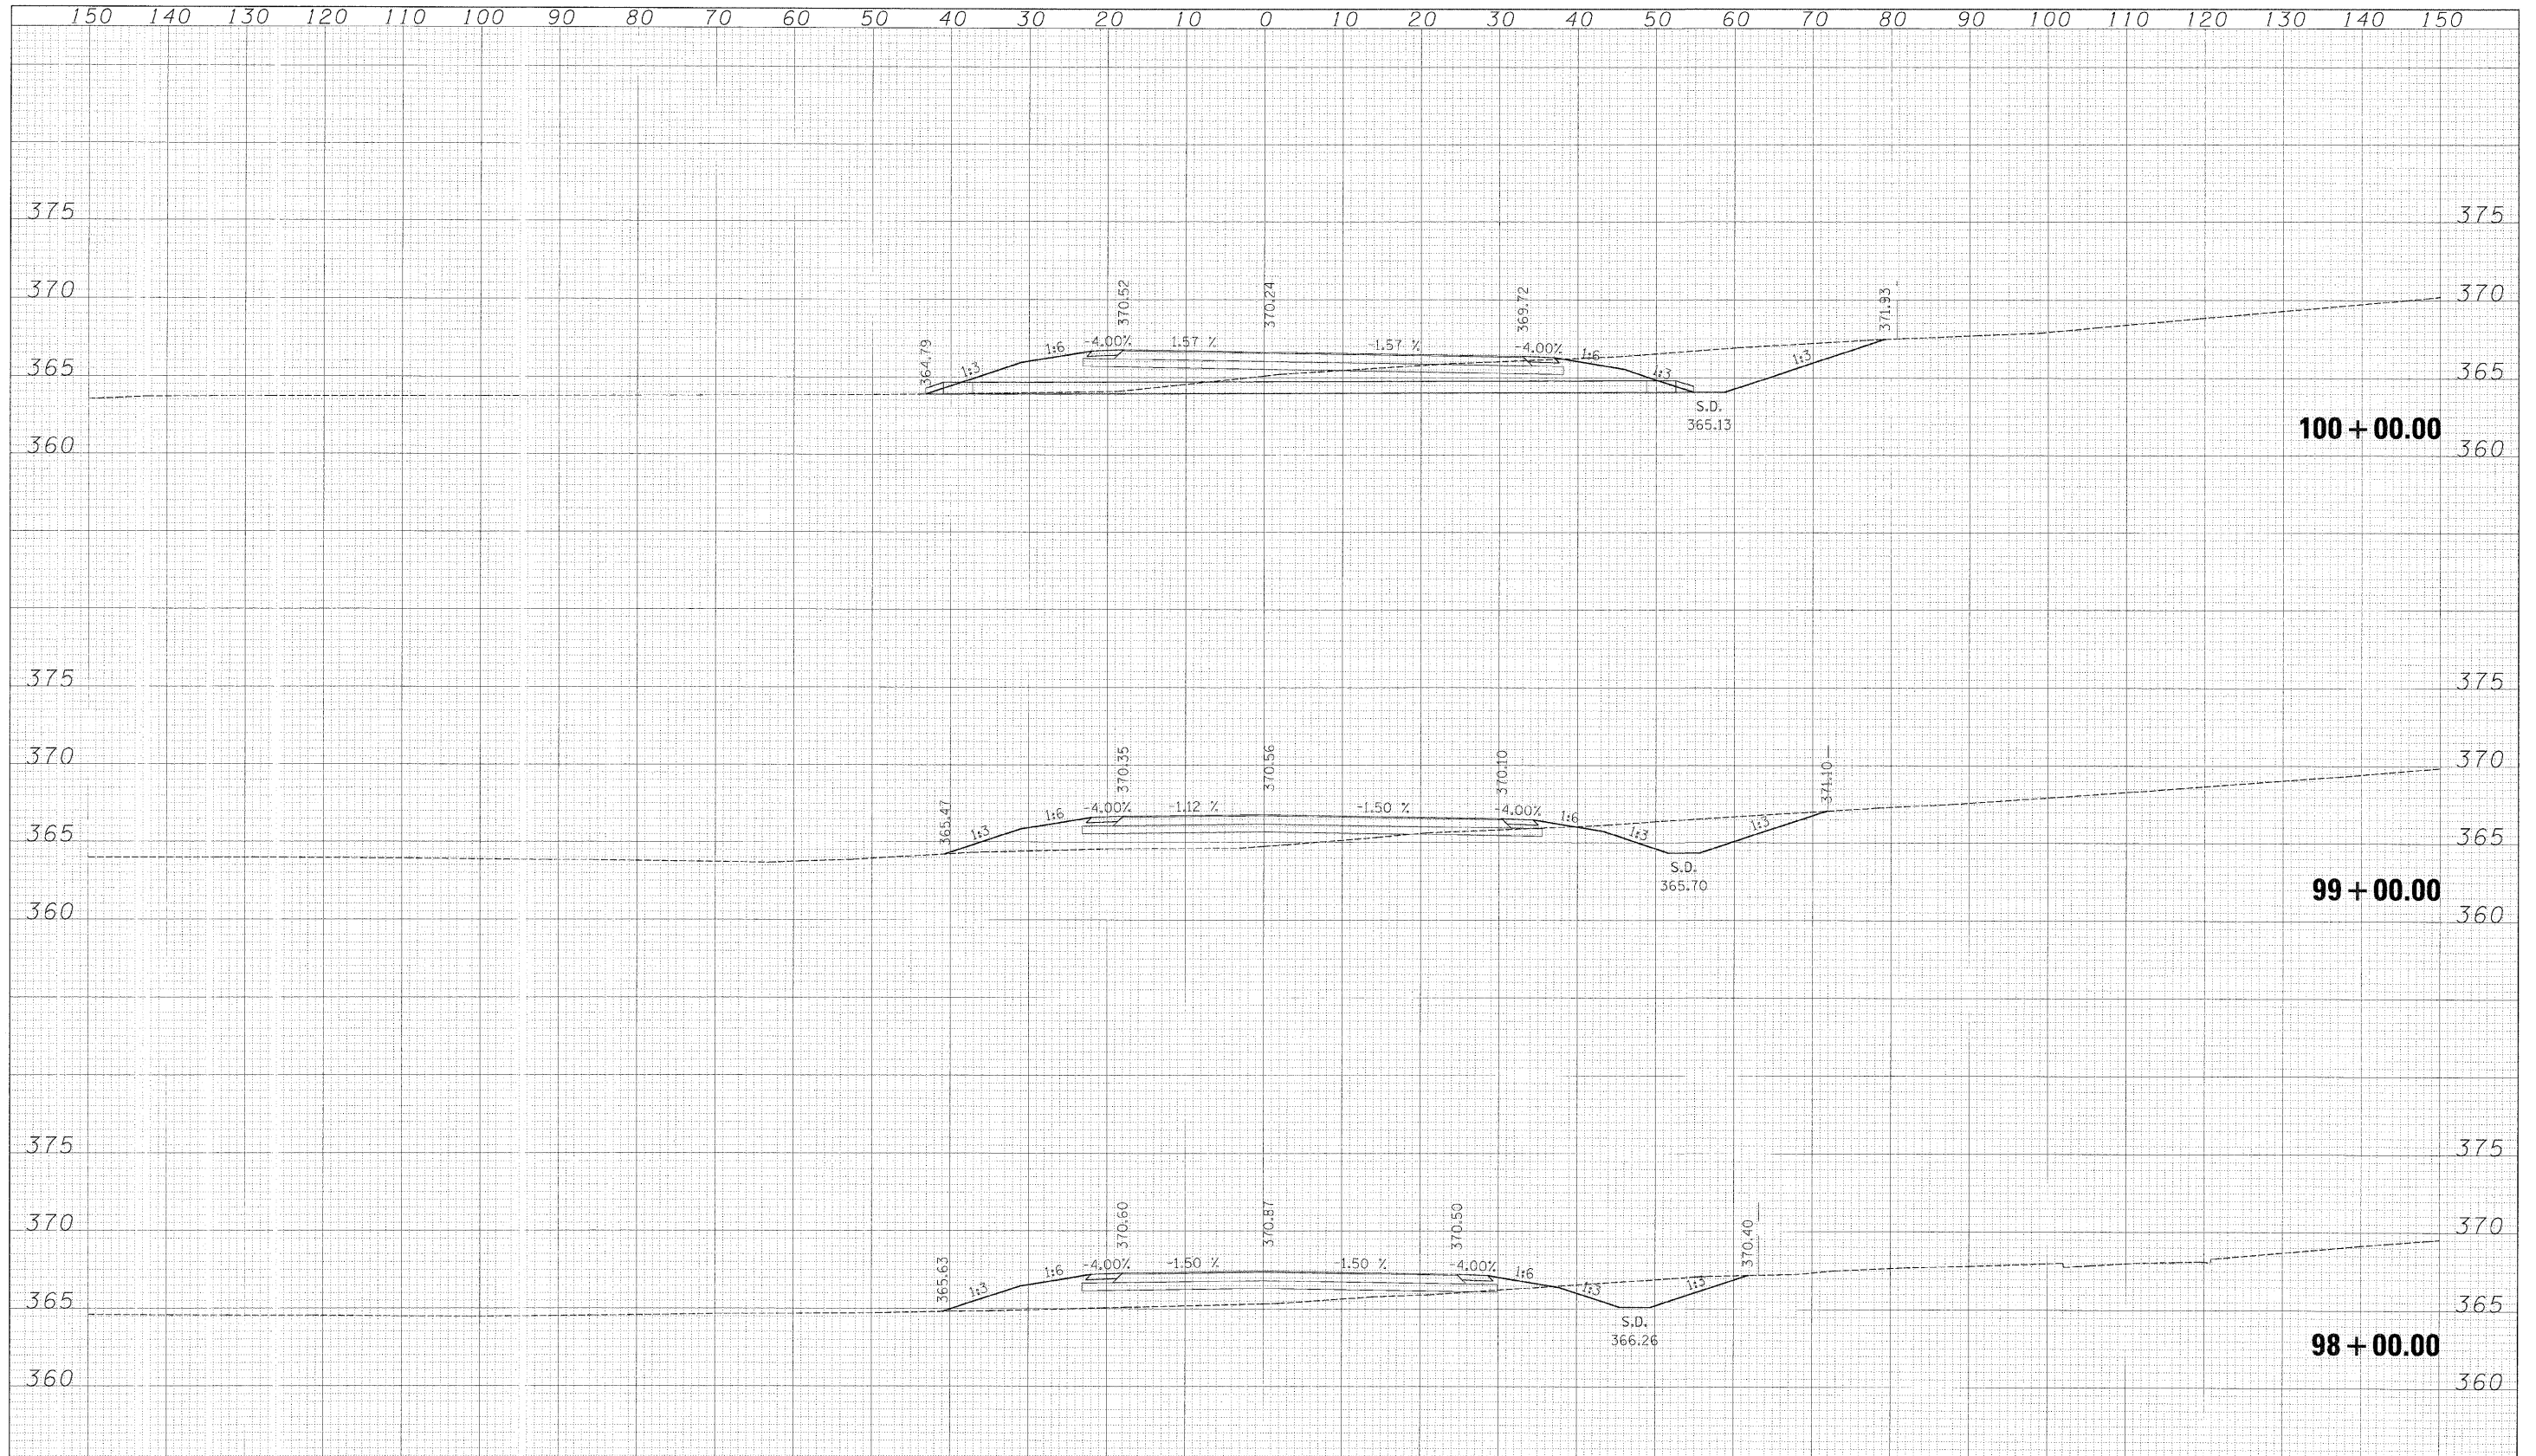

SEE SHEET 159 FOR FND AREA INFORMATION

FILE NAME = D:\JL13.West.Xsec.Sheets.dgn	USER NAME = bweigand	DESIGNED - BJW	REVISED -	STATE OF ILLINOIS DEPARTMENT OF TRANSPORTATION	CROSS SECTIONS-OLD ILL 13	F.A. RTE.	SECTION	COUNTY	TOTAL SHEETS	SHEET NO.
PLLOT SCALE = 1:10	PLLOT DATE = 2/4/2009	DRAWN - DMS	REVISED -			3-2, 8X-1, (8X-1)B, 4-2	SALINE	210	220	
PLLOT DATE = 2/4/2009	DATE - 02-02-09	CHECKED - JPN	REVISED -			CONTRACT NO. 78058				
SCALE: SHEET NO. OF SHEETS STA. 98+00.00 TO STA. 100+00.00						FED. ROAD DIST. NO. ILLINOIS FED. AID PROJECT				