


DATE	
BY	
FINAL SURVEY	
NO. BOOK	
EMP. A	
PLANS CHECKED	
NO.	

DATE	
BY	
ORIGINAL SURVEY	
NO. BOOK	
EMP. A	
PLANS CHECKED	
NO.	

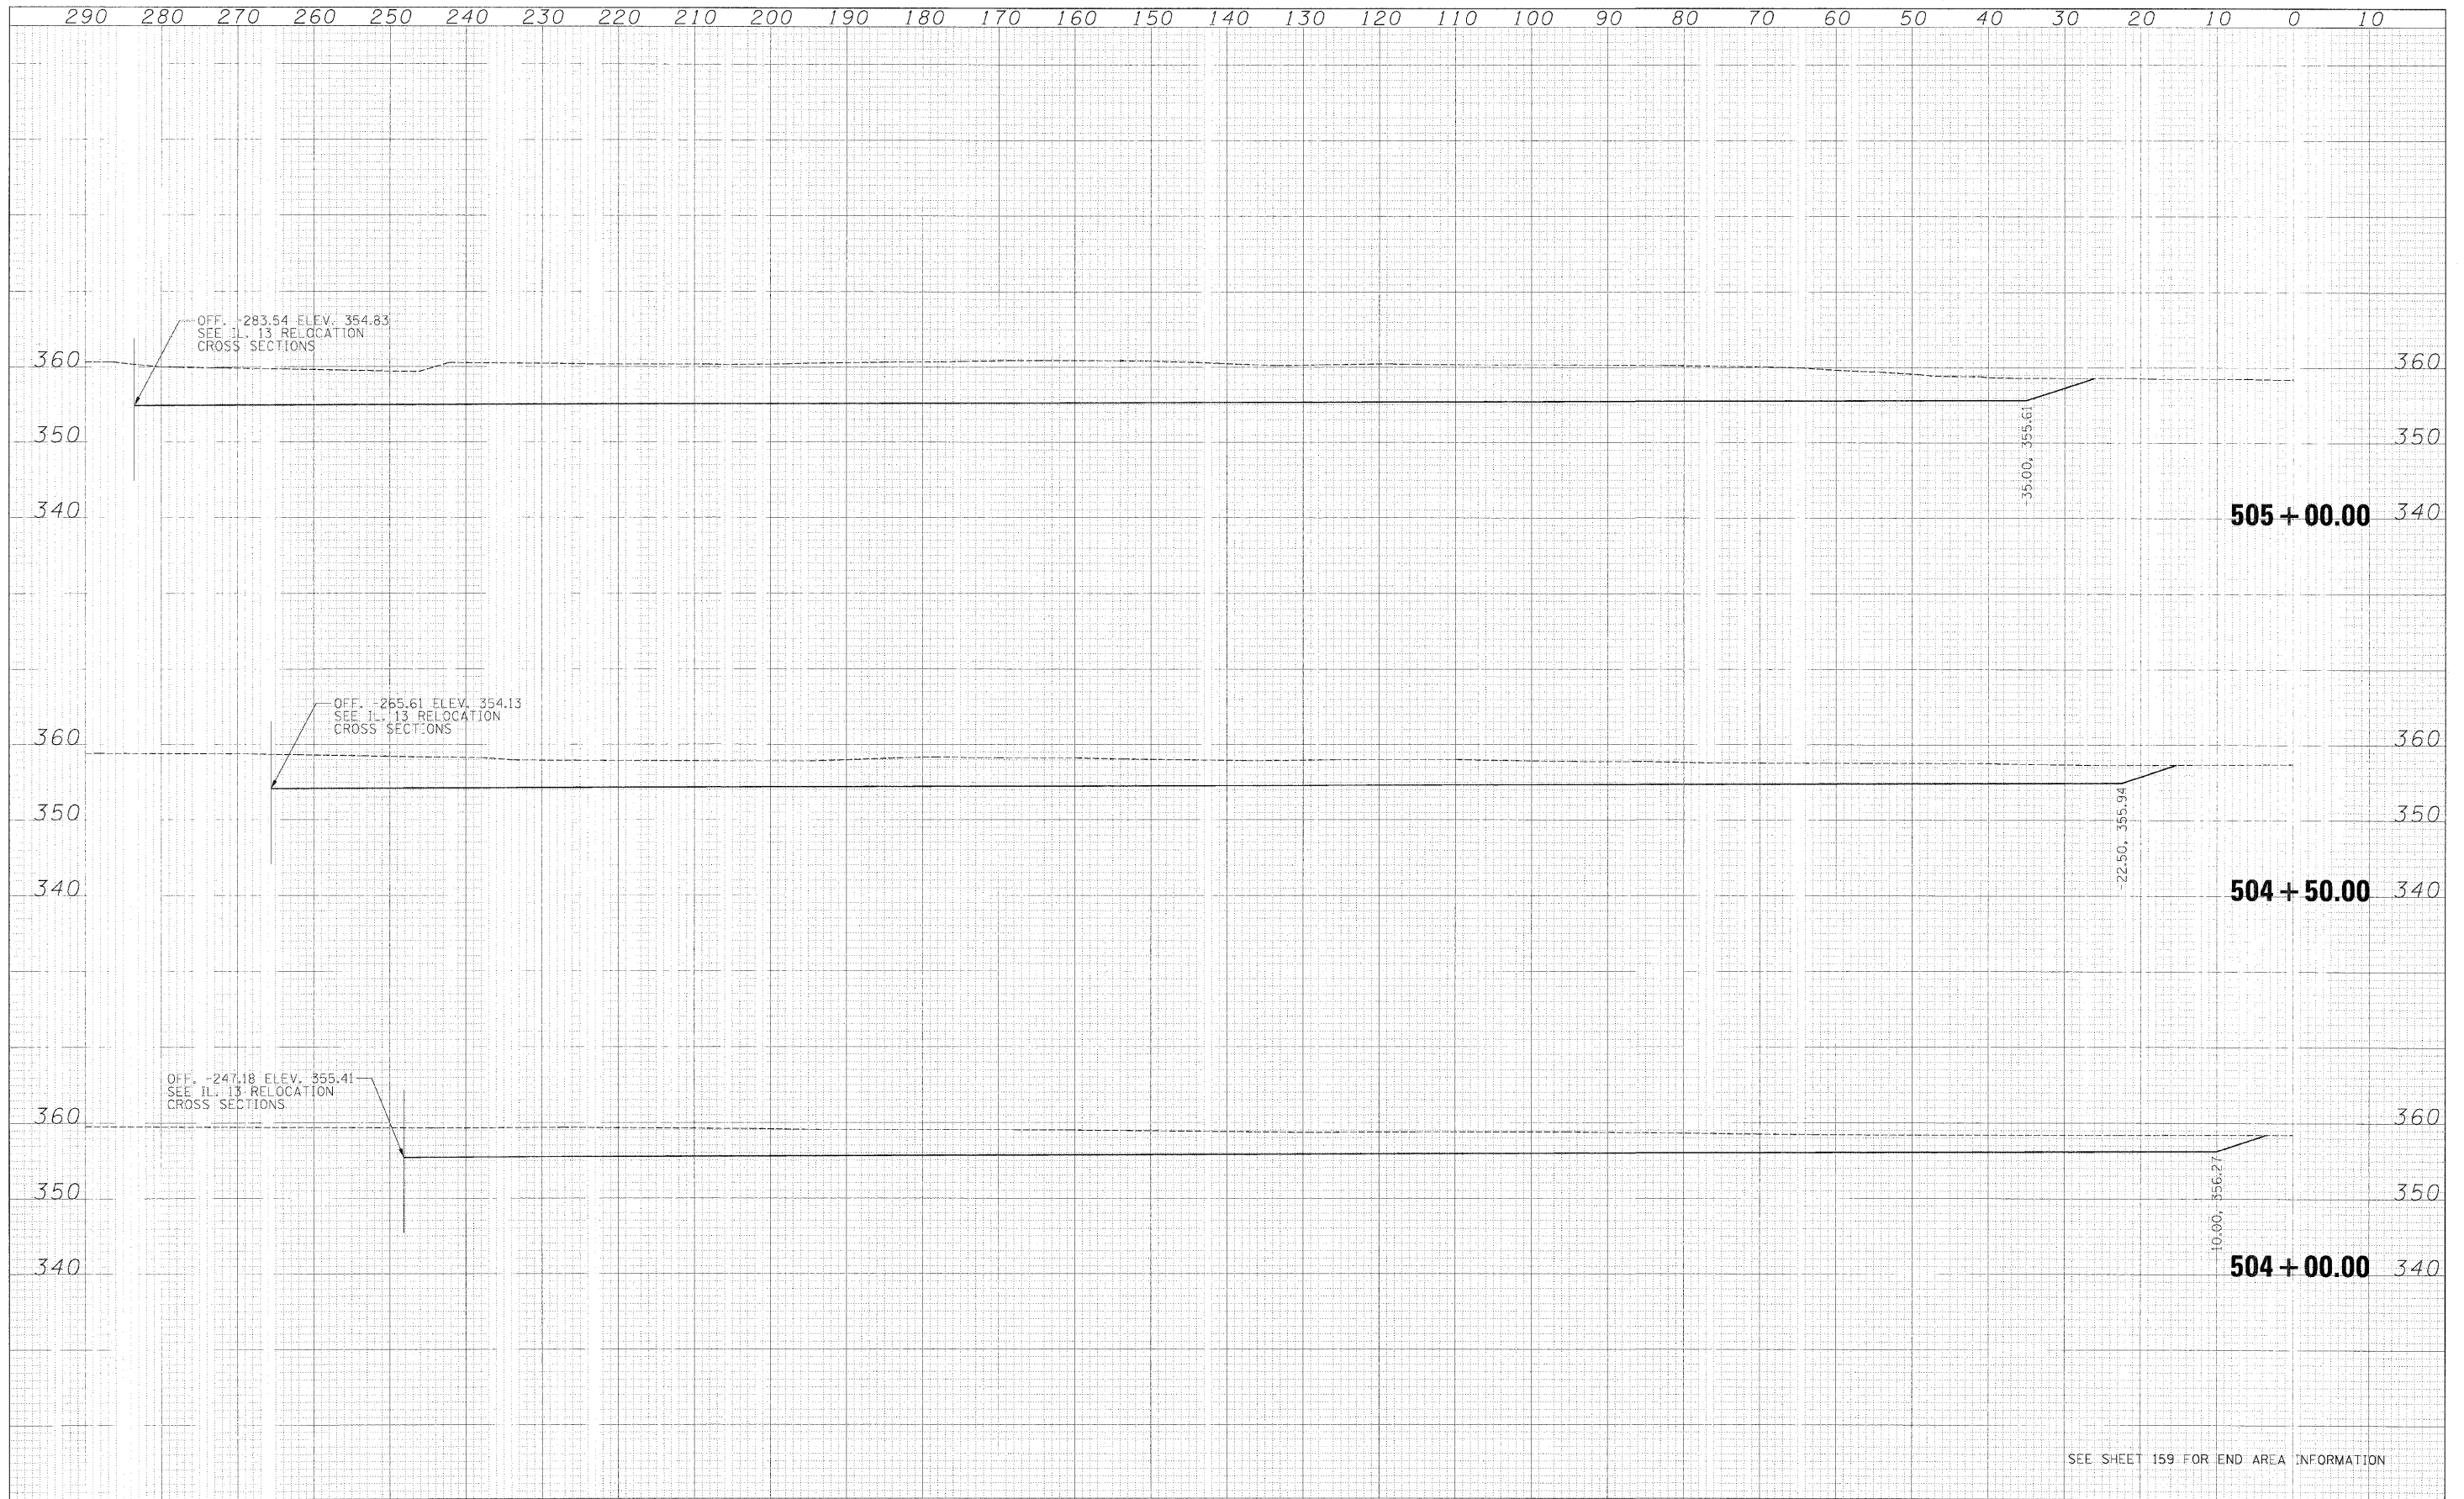

SEE SHEET 159 FOR END AREA INFORMATION

FILE NAME = Comp_Stor_Pankey_Sheds.dgn	USER NAME = bwaigand	DESIGNED BJW	REVISED -	<b>STATE OF ILLINOIS DEPARTMENT OF TRANSPORTATION</b>	<b>CROSS SECTIONS-PANKEY CREEK FLOODWAY STORAGE AREA</b>				F.A. RTE.	SECTION	COUNTY	TOTAL SHEETS	SHEET NO.
PLCT SCALE = 1:10	CHECKED JPN	REVISOR DMS	REVISION -		3-2, 8X-1, (8X-1)B, 4-2	SALINE	220	220					
PLCT DATE = 2/2/2009	DATE 02-02-09	REVISOR JPN	REVISION -		CONTRACT NO. 78058	ILLINOIS FED. AID PROJECT							
					SCALE:	SHEET NO.	0	SHEETS	STA. 504+00.00 TO STA. 505+00.00				