

F.A.I. RTE.	SECTION	COUNTY	TOTAL SHEETS	SHEET NO.
24	D9 CM DECK DRAIN EXT FY09-1	JOHNSON MASSAC	16	1
FED. ROAD DIST. NO. 7		ILLINOIS		

INDEX OF SHEETS

SHEET NO.	DESCRIPTION
1	COVER SHEET, INDEX OF SHEETS, STANDARDS
2	GENERAL NOTES, SIGNATURES
3	SUMMARY OF QUANTITIES
4	SCHEDULE OF QUANTITIES
5	DRAIN ELIMINATION DETAIL
6	DRAIN EXTENSION, STRUCT. NO. 044-0039 & 044-0040
7	DRAIN EXTENSION, STRUCT. NO. 044-0041
8	DRAIN EXTENSION, STRUCT. NO. 044-0043 & 044-0044
9	DRAIN EXTENSION, STRUCT. NO. 044-0045 & 044-0046
10	DRAIN EXTENSION, STRUCT. NO. 044-0047 & 044-0048
11	DRAIN EXTENSION, STRUCT. NO. 064-0016
12	DRAIN EXTENSION, STRUCT. NO. 064-0019
13	DRAIN EXTENSION, STRUCT. NO. 064-0022
14	DRAIN EXTENSION, STRUCT. NO. 064-0029
15	DRAIN EXTENSION, STRUCT. NO. 064-0037
16	DRAIN EXTENSION, STRUCT. NO. 064-0038

STATE OF ILLINOIS
DEPARTMENT OF TRANSPORTATION
DIVISION OF HIGHWAYS



**PROPOSED
HIGHWAY PLANS**

F.A.I. ROUTE 24
SECTION D9 CM DECK DRAIN EXT FY09-1
JOHNSON & MASSAC COUNTIES

C-99-029-09

STANDARDS

- 701006-03 OFF-ROAD, 2L, 2W, 2' TO 15' FROM EDGE OF PAV'T
- 701201-03 LANE CLOSURE, 2L, 2W, DAY ONLY
- 701101-02 OFF-ROAD, MULTI-LANE, 2' TO 15' FROM EDGE OF PAV'T
- 701406-05 LANE CLOSURE, MULTI-LANE
- 701901-01 TRAFFIC CONTROL DEVICES
- 701400-03

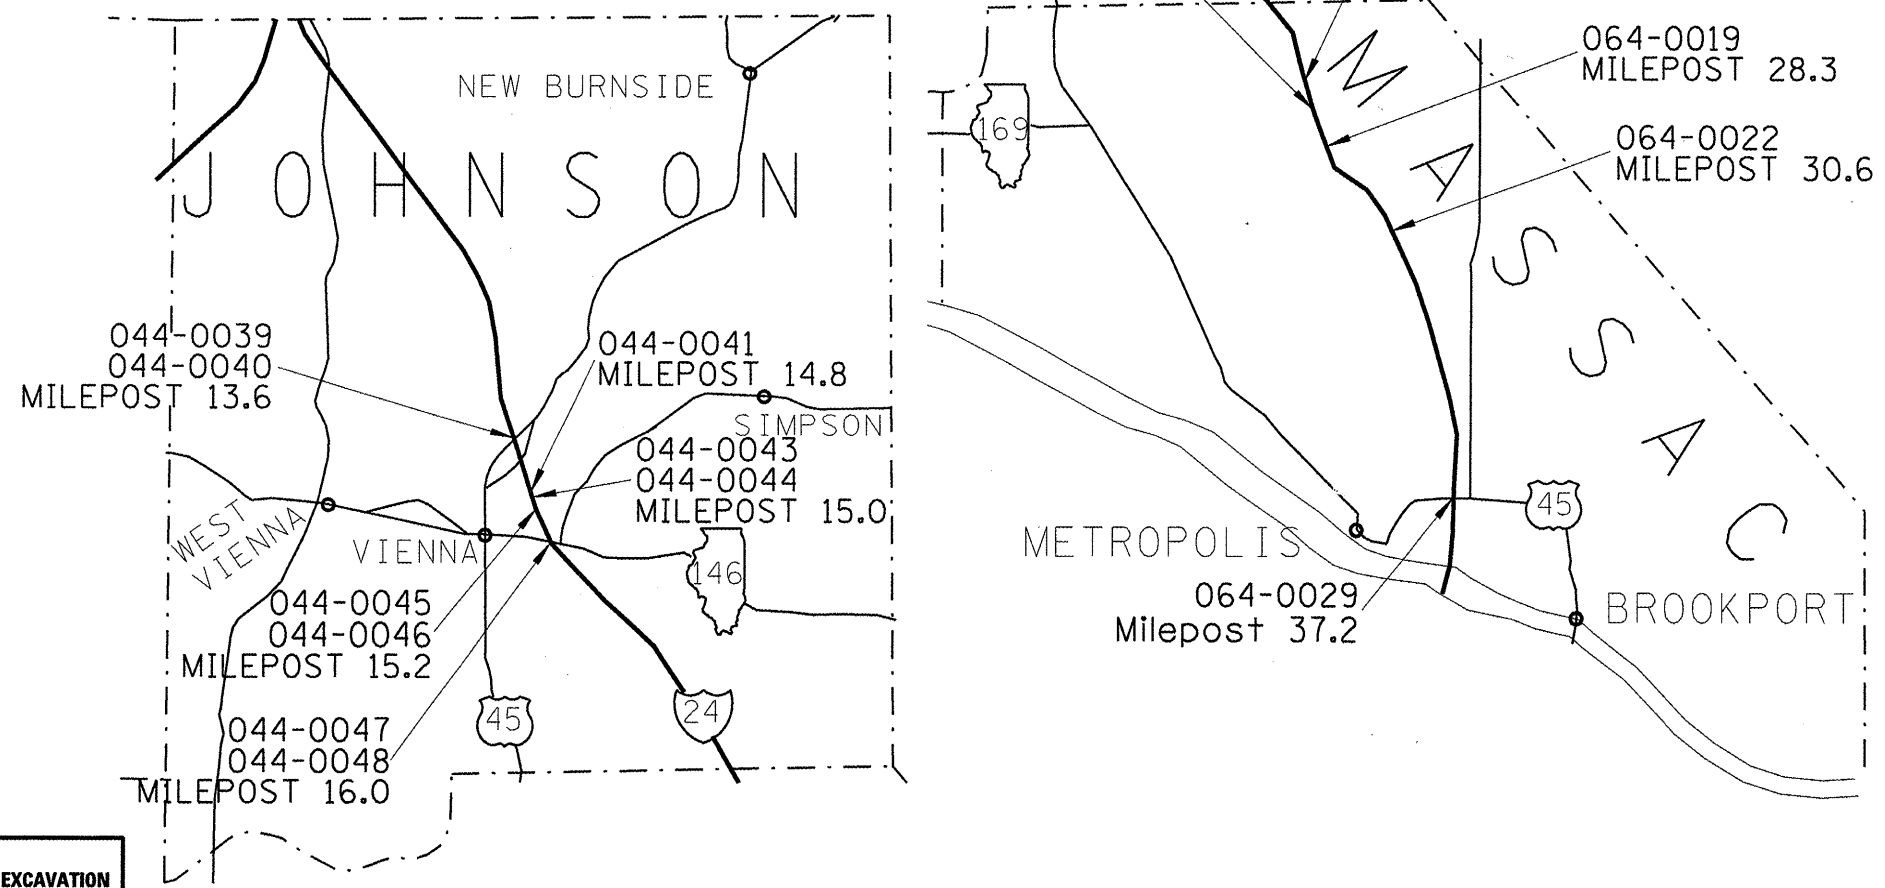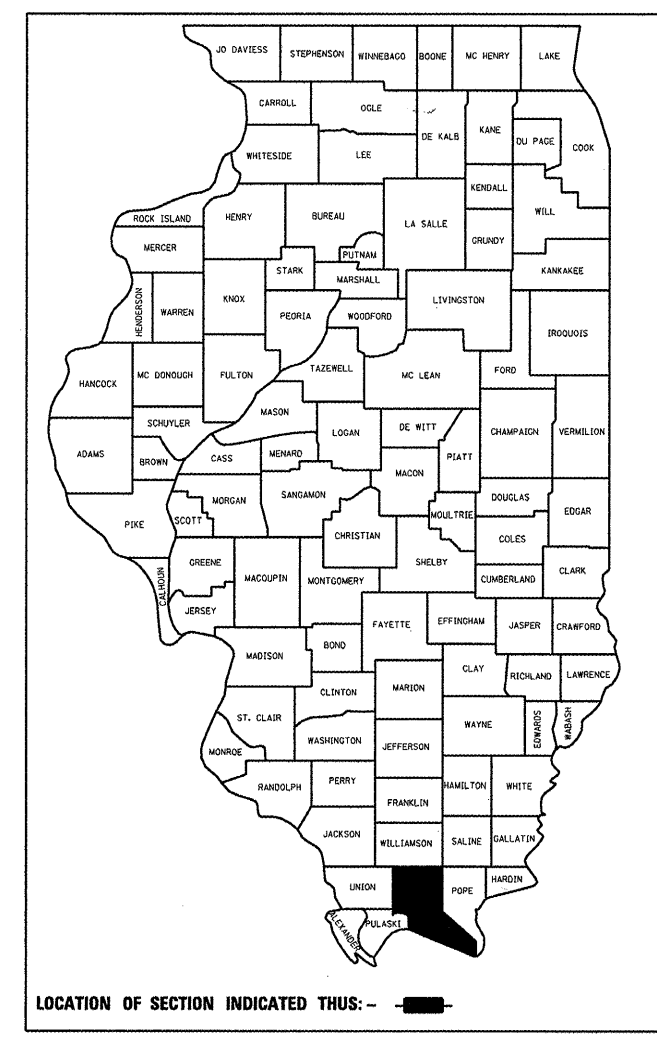

PROJECT ENGINEER: CASEY N. TECKENBRUCK (618) 549-2171; CENTREX: 782-4554
SOBUD LEADER: RITA GARDNER

J.U.L.I.E.
JOINT UTILITY LOCATION INFORMATION FOR EXCAVATION
1-800-892-0123
OR 811

CONTRACT NO. 78109

MAPS NOT TO SCALE

STATE OF ILLINOIS
DEPARTMENT OF TRANSPORTATION
DIVISION OF HIGHWAYS

SUBMITTED Jan 9, 2009
Max Kravitz
DEPUTY DIRECTOR OF HIGHWAYS, REGION ENGINEER

March 27, 2009
Charles J. Ingersoll
ENGINEER OF DESIGN AND ENVIRONMENT

March 27, 2009
Christie M. Reed
DIRECTOR OF HIGHWAYS, CHIEF ENGINEER

**PRINTED BY THE AUTHORITY
OF THE STATE OF ILLINOIS**