

JEWELL


Village of Winfield

CHURCH STREET
Village of Winfield

Village of Winfield

Village of Winfield

Commuter Rail Division
of R.T.A. (Metra)

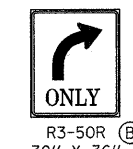

R7-B (SEE SHT. C9)

R3-50R (B)
30" X 36"

R1-1 (C)
30" X 30"

SIGN TYPES (A)(B)(C)
SHALL BE SIGN PANELS TYPE 1
ON METAL POSTS TYPE A

PROPOSED SIGNS

NORTH R.O.W. LINE OF UNION PACIFIC RAILROAD

100' R.O.W.

UNION

SOUTH R.O.W. LINE OF UNION PACIFIC RAILROAD

PACIFIC

NORTH R.O.W. LINE OF UNION PACIFIC RAILROAD

100' R.O.W.


RAILROAD

SOUTH R.O.W. LINE OF UNION PACIFIC RAILROAD



NO SKATEBOARDING SIGN
APPROX. 18" X 24" MIN.
SHALL BE SIGN PANEL TYPE 1
ON METAL POST TYPE A

- NOTES:
- THIS IS NOT A BOUNDARY SURVEY. FOR RIGHT OF WAY, BOUNDARY, LOT LINES, LOT AREAS AND EASEMENT DIMENSIONS, REFER TO PRIOR BOUNDARY SURVEYS.
 - SEE STRUCTURAL SHEETS FOR DIMENSIONS OF RAMPS, RETAINING WALLS AND CONCRETE SLABS, RAILINGS, HANDRAILS, STAIRS, TUNNEL CASING AND CANOPIES.
 - UNLESS OTHERWISE SPECIFIED - ALL DIMENSIONS AND RADII ARE SHOWN TO THE BACK OF THE CURBLINE. PARKING STALL CALLOUTS ARE SHOWN TO THE FACE OF THE CURB AND STRIPING WITHIN THE PARKING BAY.
 - ALL PARKING STALL, SAFETY ISLAND, NO PARKING AREAS AND CROSSWALK STRIPING SHALL BE 4 INCH WIDE STANDARD I.D.O.T. YELLOW. DIAGONAL STRIPING SHALL BE SPACED AT 2 FT. ON CENTER.
 - ALL SIGNS SHALL MEET THE REQUIREMENTS AND STANDARDS OF THE U.S. DEPT. OF TRANSPORTATION MANUAL ON UNIFORM TRAFFIC CONTROL DEVICES, LATEST EDITION; THE ILLINOIS ADMINISTRATIVE CODE, LATEST ADDITION; AND ALL LOCAL ORDINANCES.
 - SIGNS AND WHEELSTOPS SALVAGED PER PLAN SHT. C3 SHALL BE INSTALLED IF DETERMINED COMPLIANT WITH REMOVALS. ALSO SEE GENERAL NOTE 6, SHT. C2.

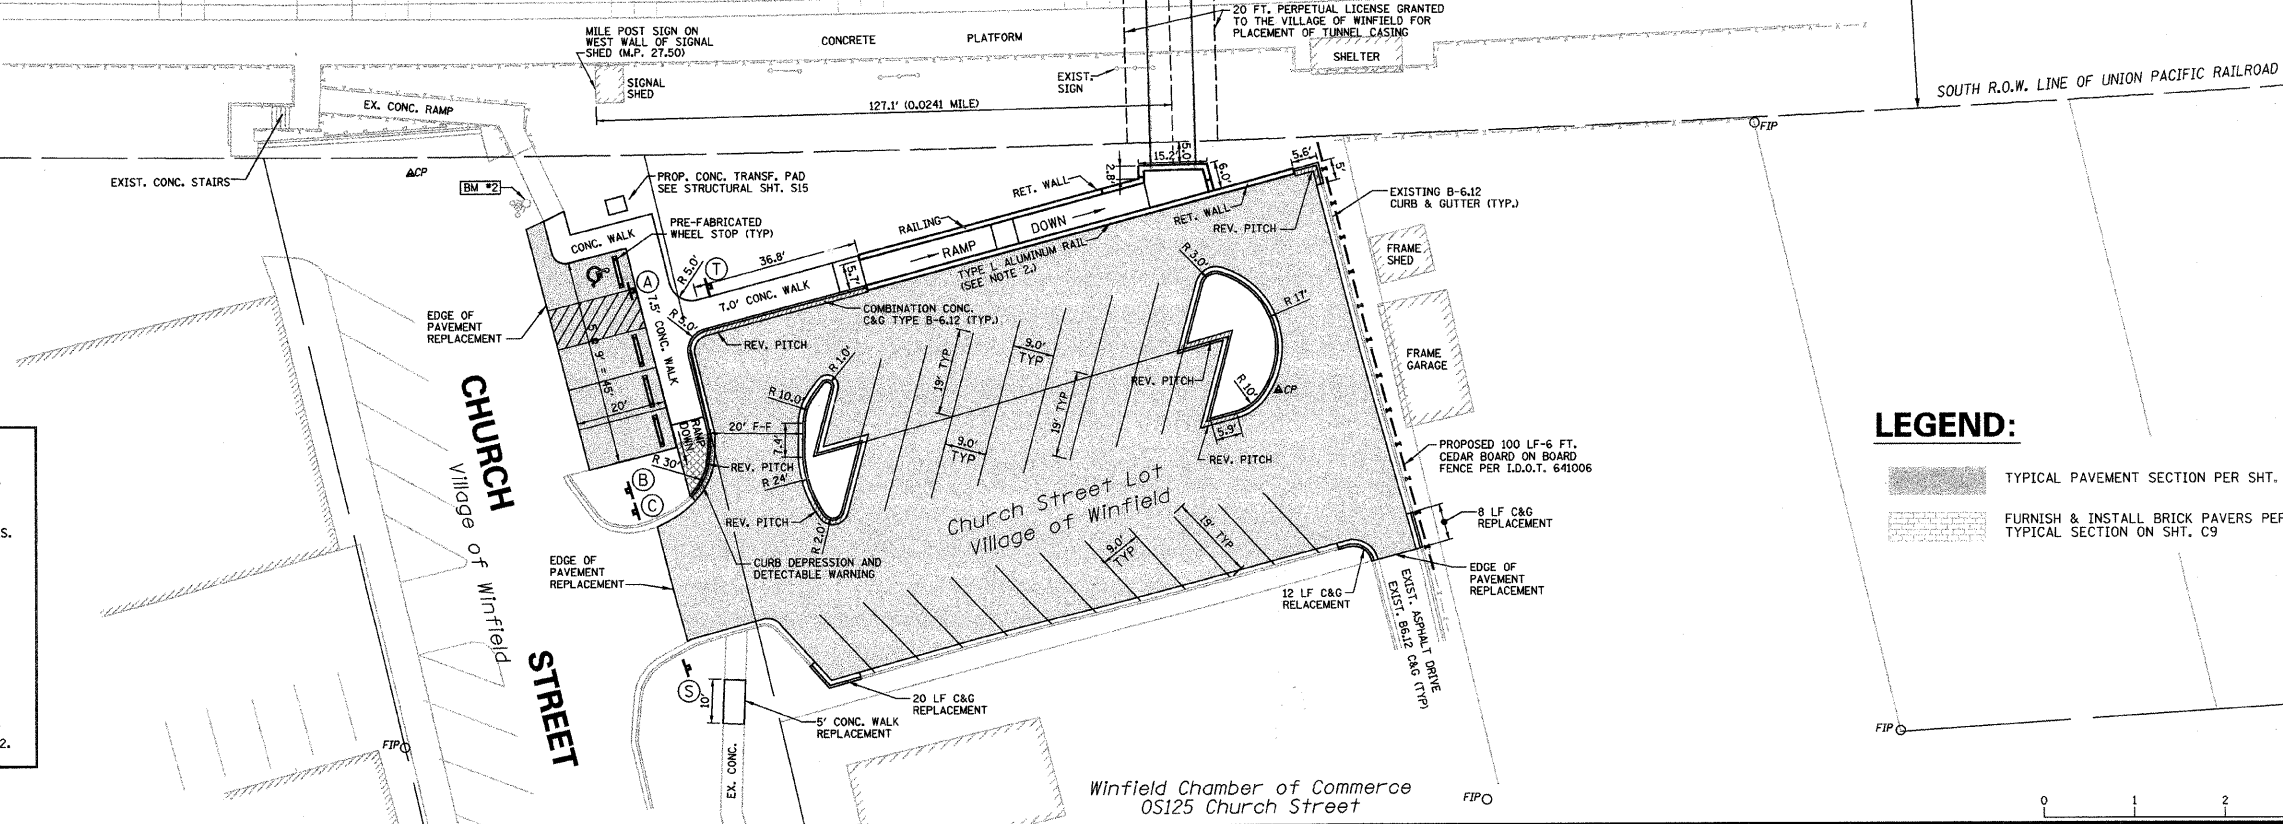

LEGEND:

- TYPICAL PAVEMENT SECTION PER SHT. C9
- FURNISH & INSTALL BRICK PAVERS PER TYPICAL SECTION ON SHT. C9

0 1 2 3 IN

This drawing shall not be used nor reproduced either wholly or in part except when authorized by the engineer - Rempe-Sharpe

ACTION	NAME	No.	Date	Revisions	By
Design	J.B.				
Drawn	D.B.E.				
Checked	E.J.				

REMPE-SHARPE
CONSULTING ENGINEERS
IL P.D.F. LICENSE NO. 184-000895
324 WEST STATE STREET - GENEVA, ILLINOIS 60134
Telephone (630) 232-0827 - Fax (630) 232-1629

PROJECT
**PEDESTRIAN UNDERPASS
AT METRA STATION
WINFIELD, ILLINOIS**

SHEET TITLE
OVERALL GEOMETRIC PLAN

SCALE	PROJECT NO.	SHEET
1"=20'	WF-451	No. C4
	DATE	of C11
	DEC. 19, 2008	

12/12/2008 3:24:44 PM N:\DGN\WF\451\SHEETS\WF451-C4-GEOM.DGN