




**PLAN VIEW TOP SLAB
 (TOP & BOTTOM REINFORCEMENT)**
 SCALE: 1/4" = 1'-0"

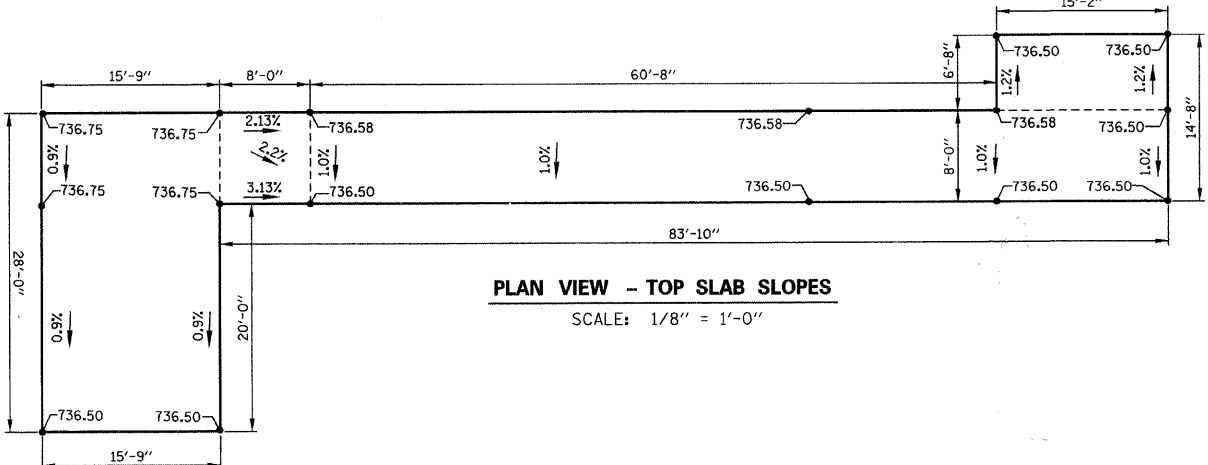


PLAN VIEW - TOP SLAB SLOPES
 SCALE: 1/8" = 1'-0"

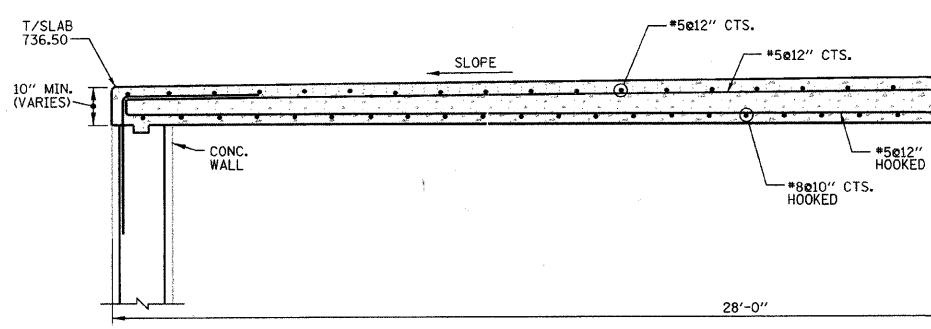


SECTION 1
 SCALE: 1/2" = 1'-0"

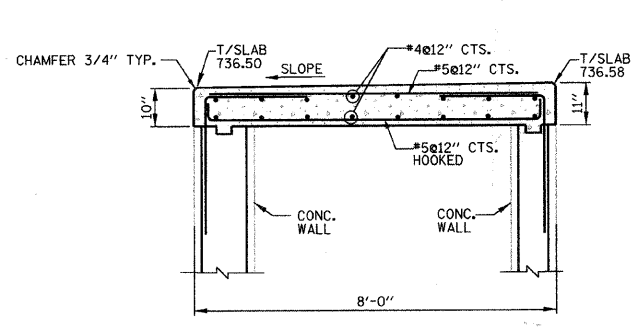

SECTION 2
 SCALE: 1/2" = 1'-0"

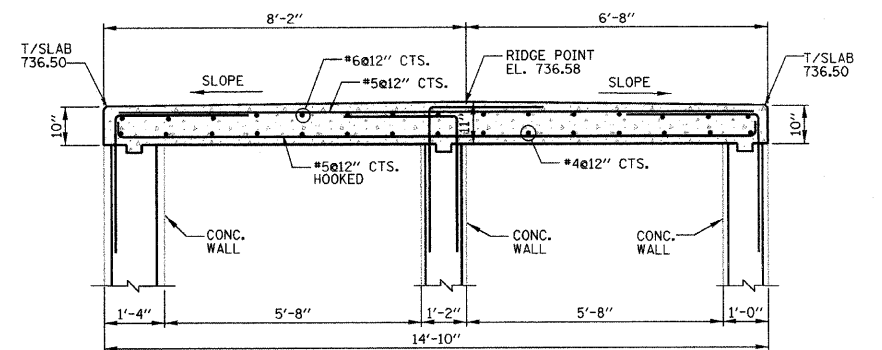


SECTION 3
 SCALE: 1/2" = 1'-0"

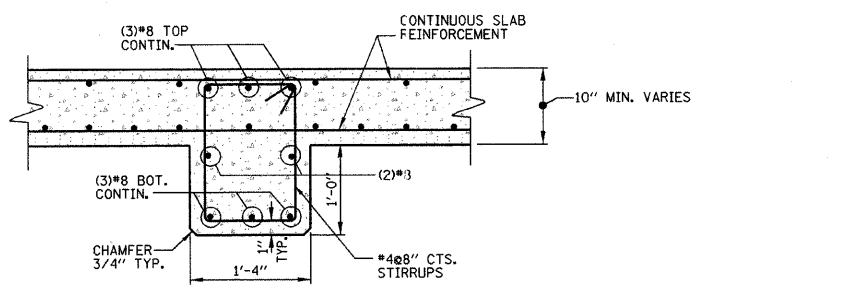

SECTION 5
 SCALE: 1" = 1'-0"

- NOTES:**
- ALL CONCRETE SHALL BE CLASS "SI".
 - ALL REBAR CLEARANCE DIMENSIONS ARE CLEAR COVER (NOT TO THE CENTER OF THE BAR).
 - UNDERSIDE SURFACE OF SLAB TO BE EXPOSED IN THE FINAL CONDITION SHALL HAVE Voids FILLED WITH NON-SHRINK GROUT AND BE RUBBED SMOOTH. EXPOSED SURFACES SHALL THEN BE FINISHED WITH A GLOSS EPOXY LIGHT GRAY PROTECTIVE COATING (TNEPEC OR APPROV. EQUAL) ACCORDING TO THE SPECIFICATIONS.
 - ALL CONCRETE SURFACES THAT WILL BE IN CONTACT WITH EARTH BACKFILL AND / OR PAVEMENT SHALL BE PROVIDED WITH WATERPROOF TAR EPOXY PAINT COATING ON EXTERIOR OF CONCRETE WALLS TO A HEIGHT OF 6 INCHES BELOW THE FINISHED GRADE ELEVATION.
 - SURFACE OF SLAB: MEMBRANE CURING SHALL BE APPLIED AS SPECIFIED IN SECTION T22 OF THE STATE OF ILLINOIS "STANDARD SPECIFICATIONS FOR ROAD AND BRIDGE CONSTRUCTION", LATEST EDITION. W.R. MEADOWS VOCOMP-20 CURE & SEAL, OR APPROVED EQUAL, SHALL BE USED PER MANUFACTURER'S SPECIFICATIONS. FINISHED SURFACES SHALL RECEIVE A LIGHT BROOM FINISH AT RIGHT ANGLES TO THE EDGES. CONTRACTION JOINTS SHALL BE CONSTRUCTED AT 15'-0" MIN. INTERVALS (OR AS OTHERWISE SHOWN ON THE PLAN) PER I.D.O.T. STD. 420001-07.
 - SEE SHT. S7 FOR NORTH RAMP BILL OF MATERIALS.
 - T.C.J. = TRANSVERSE CONTRACTION JOINTS PER IDOT STD. 420001-07.

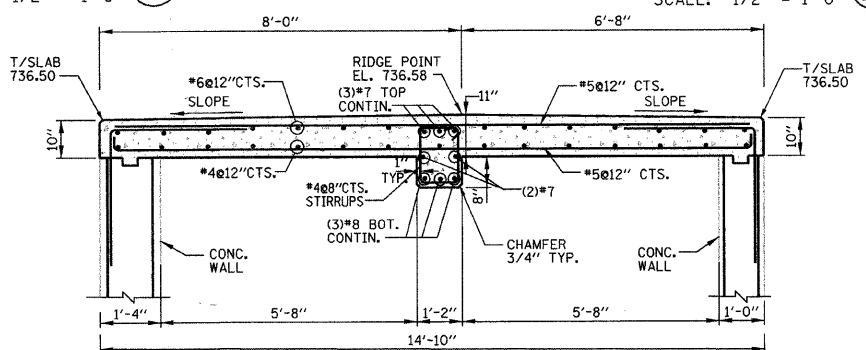

SECTION 4
 SCALE: 1/2" = 1'-0"

This drawing shall not be used nor reproduced either wholly or in part except when authorized by the engineer - Rempe-Sharpe

ACTION	NAME	No.	Date	Revisions	By
Design	J.B.				
Drawn	D.B.E.				
Checked	S.S.				

REMPE-SHARPE
 CONSULTING ENGINEERS
 IL P.D.F. LICENSE NO. 184-000895
 324 WEST STATE STREET - GENEVA, ILLINOIS 60134
 Telephone (630) 232-0827 - Fax (630) 232-1629

PROJECT: PEDESTRIAN UNDERPASS AT METRA STATION WINFIELD, ILLINOIS

SHEET TITLE: NORTH RAMP TOP SLAB PLAN & DETAILS

SCALE	PROJECT NO.	SHEET
NOTED	WF-451	No. S13
	DATE	Of S16
	DEC. 19, 2008	

1/6/2009 4:33:44 PM N:\DGN\WF-451\SHEET\STRUCTURAL\WF-451-S13-NRAMP-TOPSLAB.DGN