



LOCAL R.T.C.	SECTION	COUNTY	TOTAL SHEETS	SHEET NO.
M.S. 1040	05-00010-00-PV	HENRY	136	22
STA. 65+00		TO STA. 81+00		
FED. ROAD DIST. NO. 2		ILLINOIS FED. AID PROJECT		

**SHIVE HATTERY**  
 Cedar Rapids, IA · Iowa City, IA · Des Moines, IA  
 Moline, IL · Bloomington, IL · Chicago, IL  
 SHIVE-HATTERY, INC. 1701 RIVER DRIVE, SUITE 200 MOLINE, IL 61265  
 PHONE (309) 764-7650 FAX (309) 764-8616  
<http://www.shive-hattery.com>  
 ILLINOIS FIRM NUMBER: 184-000214

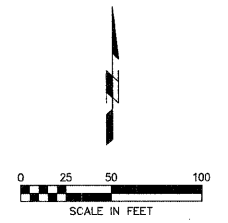

SHARED USE PATH CURVE 13	SHARED USE PATH CURVE 14	SHARED USE PATH CURVE 15	SHARED USE PATH CURVE 16	SHARED USE PATH CURVE 17
PI STA. = 160+03.18	PI STA. = 160+62.12	PI STA. = 163+00.28	PI STA. = 163+56.31	PI STA. = 166+77.92
$\Delta = 29'15''38''$ RT	$\Delta = 29'06''33''$ LT	$\Delta = 23'30''33''$ LT	$\Delta = 25'11''09''$ RT	$\Delta = 09'06''41''$ LT
R = 100'	R = 100'	R = 100'	R = 100'	R = 3765'
T = 26.10'	T = 25.96'	T = 20.81'	T = 22.34'	T = 299.99'
L = 51.07'	L = 50.80'	L = 41.03'	L = 43.96'	L = 598.72'
E = 3.35'	E = 3.32'	E = 2.14'	E = 2.46'	E = 11.93'
P.C. STA. = 159+77.08	P.C. STA. = 160+36.16	P.C. STA. = 162+79.48	P.C. STA. = 163+33.97	P.C. STA. = 163+77.93
P.T. STA. = 160+28.15	P.T. STA. = 160+86.96	P.T. STA. = 163+20.51	P.T. STA. = 163+77.93	P.T. STA. = 169+76.65

SHARED USE PATH CURVE 18	SHARED USE PATH CURVE 19	LATHROP STREET CURVE DATA
PI STA. = 170+25.08	PI STA. = 172+59.59	PI STA. = 77+65.96
$\Delta = 01'23''15''$ RT	$\Delta = 1'03''32''39''$ LT	$\Delta = 20' 05' 09''$
R = 4000'	R = 2450'	R = 4000.00'
T = 48.44'	T = 226.08'	T = 708.39'
L = 96.87'	L = 450.88'	L = 1402.25'
E = 0.29'	E = 10.41'	E = 82.24'
P.C. STA. = 169+76.65	P.C. STA. = 170+73.51	P.C. STA. = 70+57.57
P.T. STA. = 170+73.51	P.T. STA. = 175+24.39	P.T. STA. = 84+59.82
		SE = NORMAL CROWN

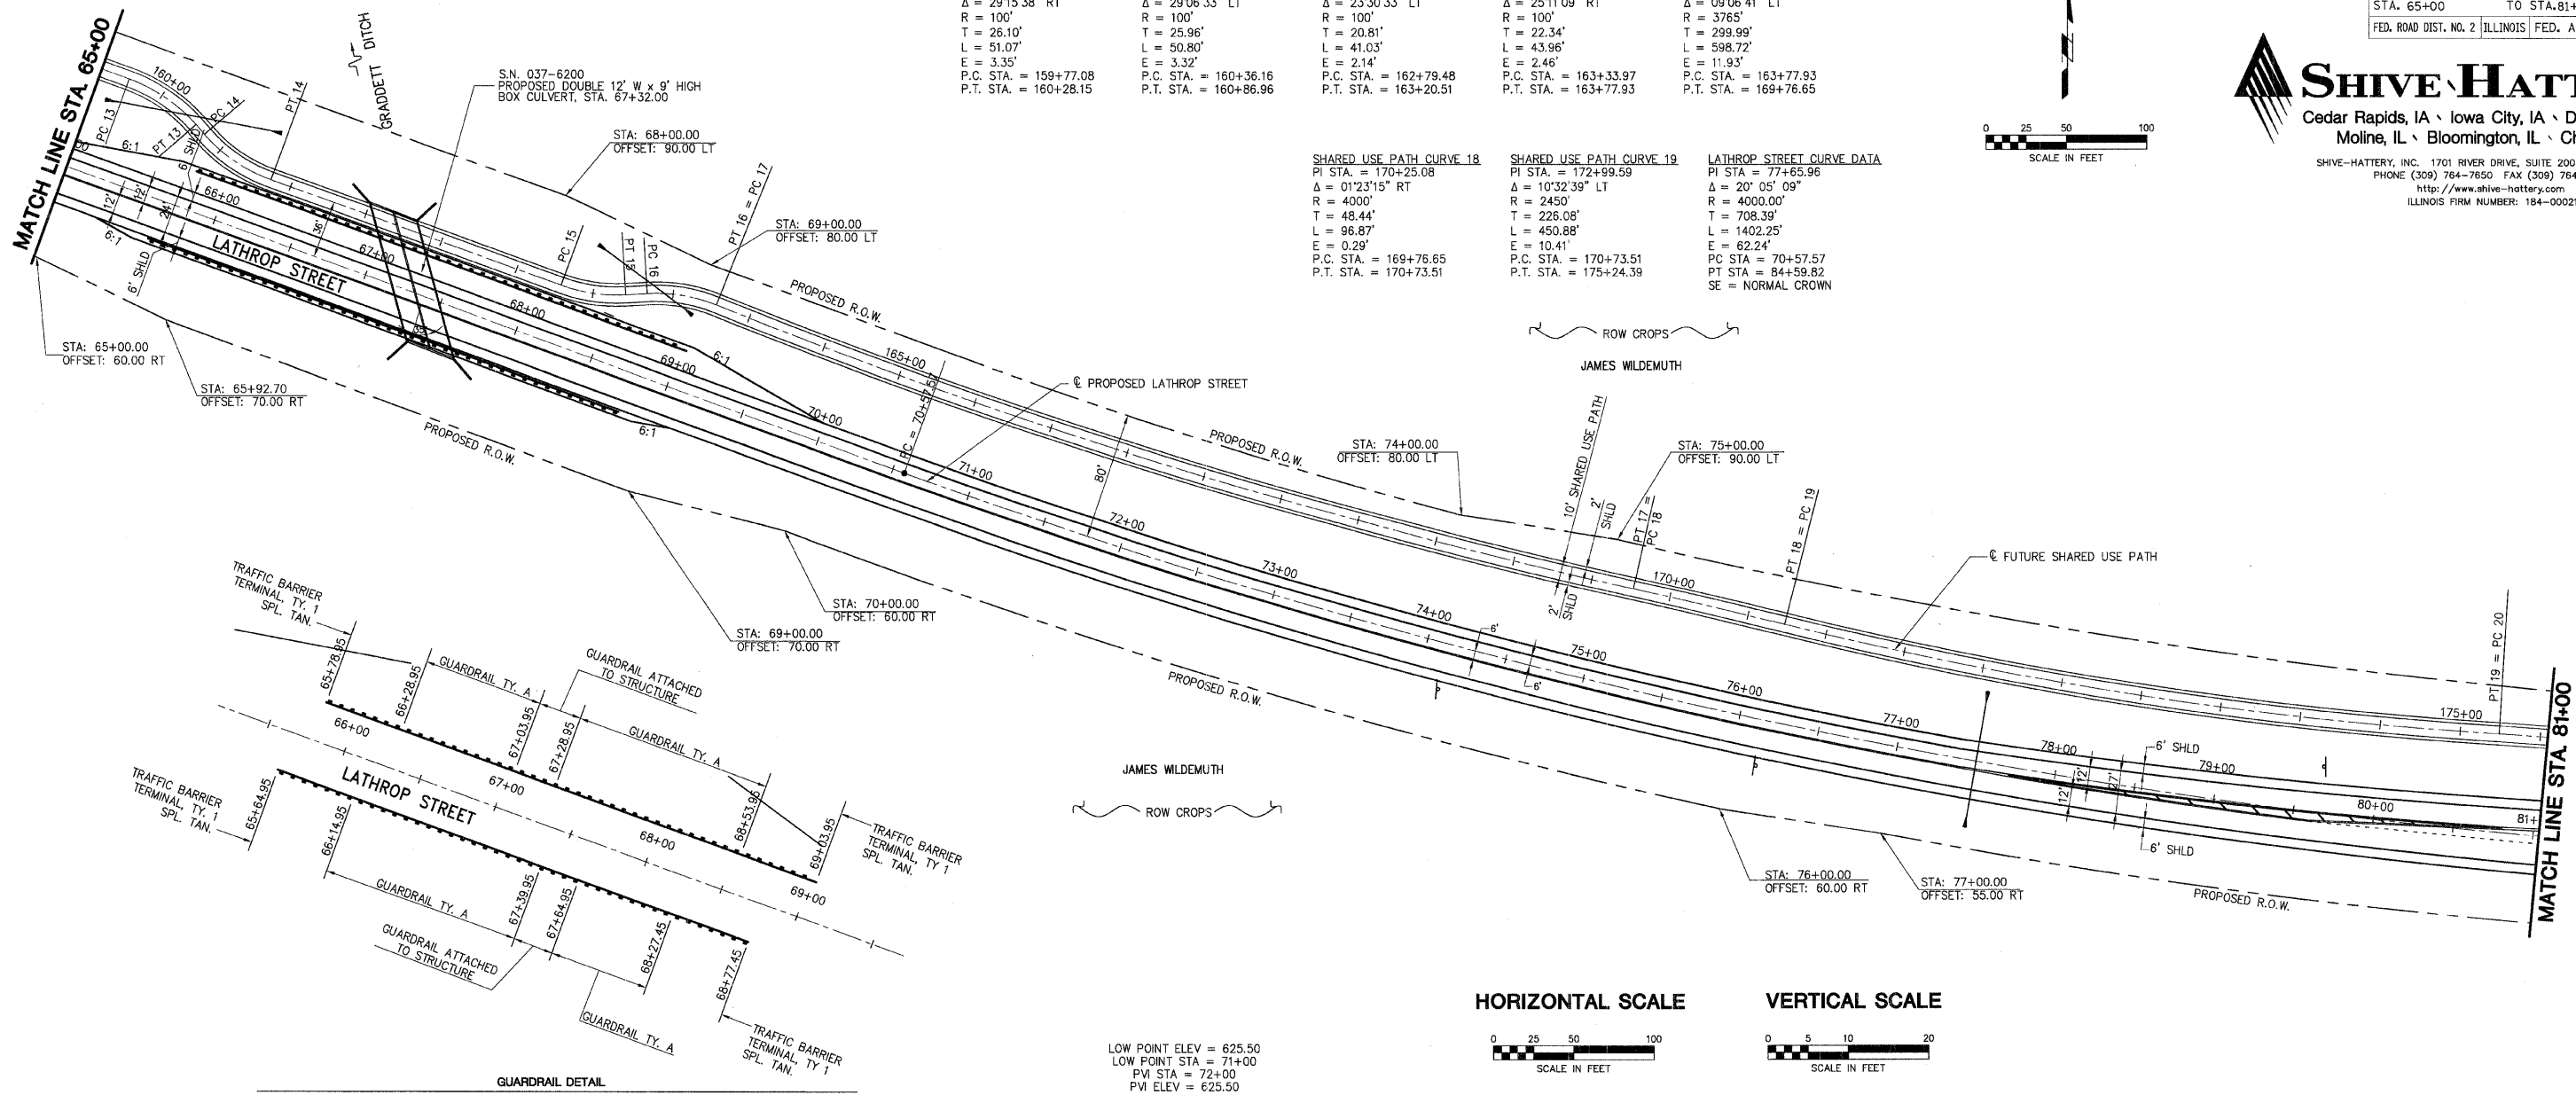


LOW POINT ELEV = 625.50  
 LOW POINT STA = 71+00  
 PVI STA = 72+00  
 PM ELEV = 625.50  
 A.D. = 0.71  
 K = 281.53  
 200.00' VC

PLAN

DATE	
BY	
REVISIONS	
NO.	
DESCRIPTION	
DATE	
BY	
NO.	
DESCRIPTION	
DATE	
BY	
NO.	
DESCRIPTION	

PROFILE

DATE	
BY	
REVISIONS	
NO.	
DESCRIPTION	
DATE	
BY	
NO.	
DESCRIPTION	
DATE	
BY	
NO.	
DESCRIPTION	

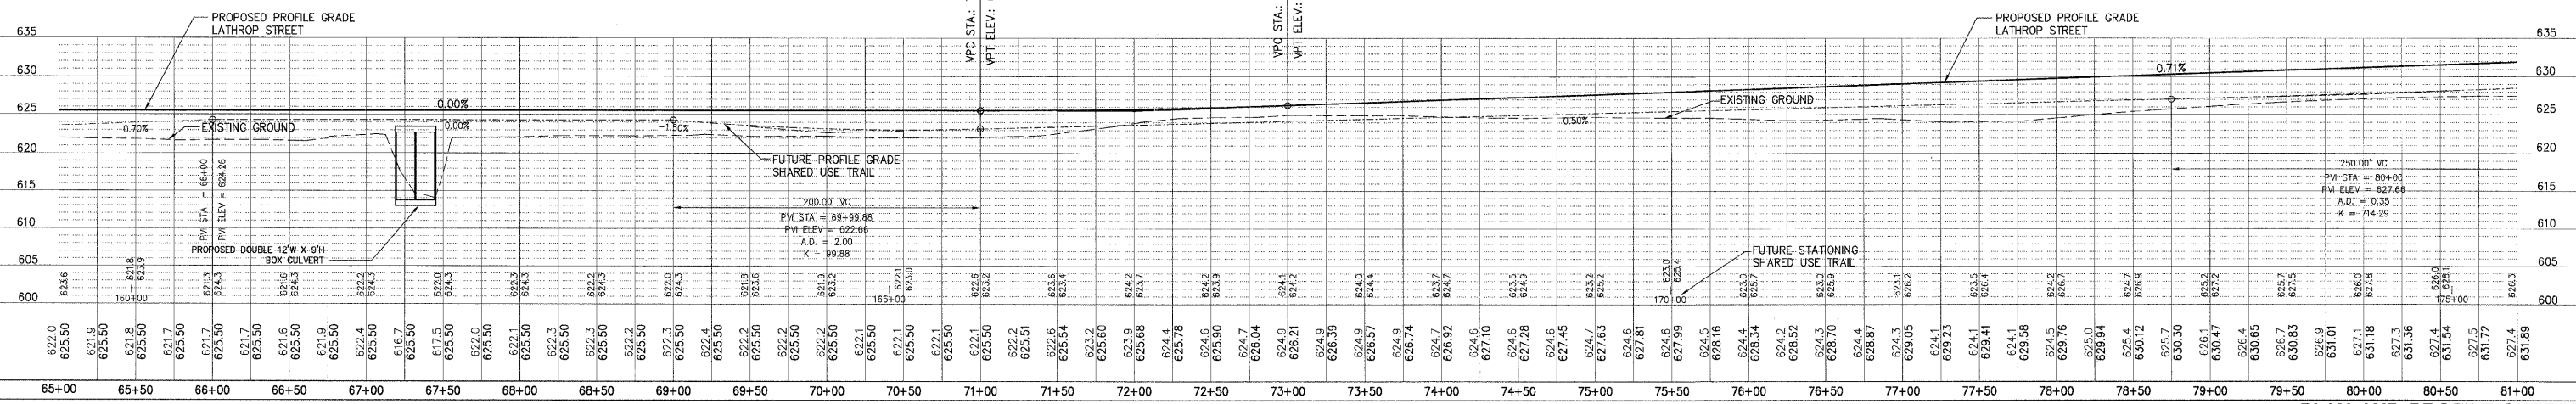

PLOT DATE = #DATE#  
 FILE NAME = #FILE#  
 PLOT SCALE = #SCALE#  
 USER NAME = #USER#