



LOCAL RTE.	SECTION	COUNTY	TOTAL SHEETS	SHEET NO.
M.S. 1040	05-00010-00-PV	HENRY	136	27
STA. 5+00		TO STA. 20+50		
FED. ROAD DIST. NO. .		ILLINOIS	FED. AID PROJECT	

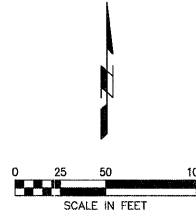

SHIVE-HATTERY
 Cedar Rapids, IA · Iowa City, IA · Des Moines, IA
 Moline, IL · Bloomington, IL · Chicago, IL
 SHIVE-HATTERY, INC. 1701 RIVER DRIVE, SUITE 200 MOLINE, IL 61265
 PHONE (309) 764-7650 FAX (309) 764-8616
 http://www.shive-hattery.com
 ILLINOIS FIRM NUMBER: 184-000214

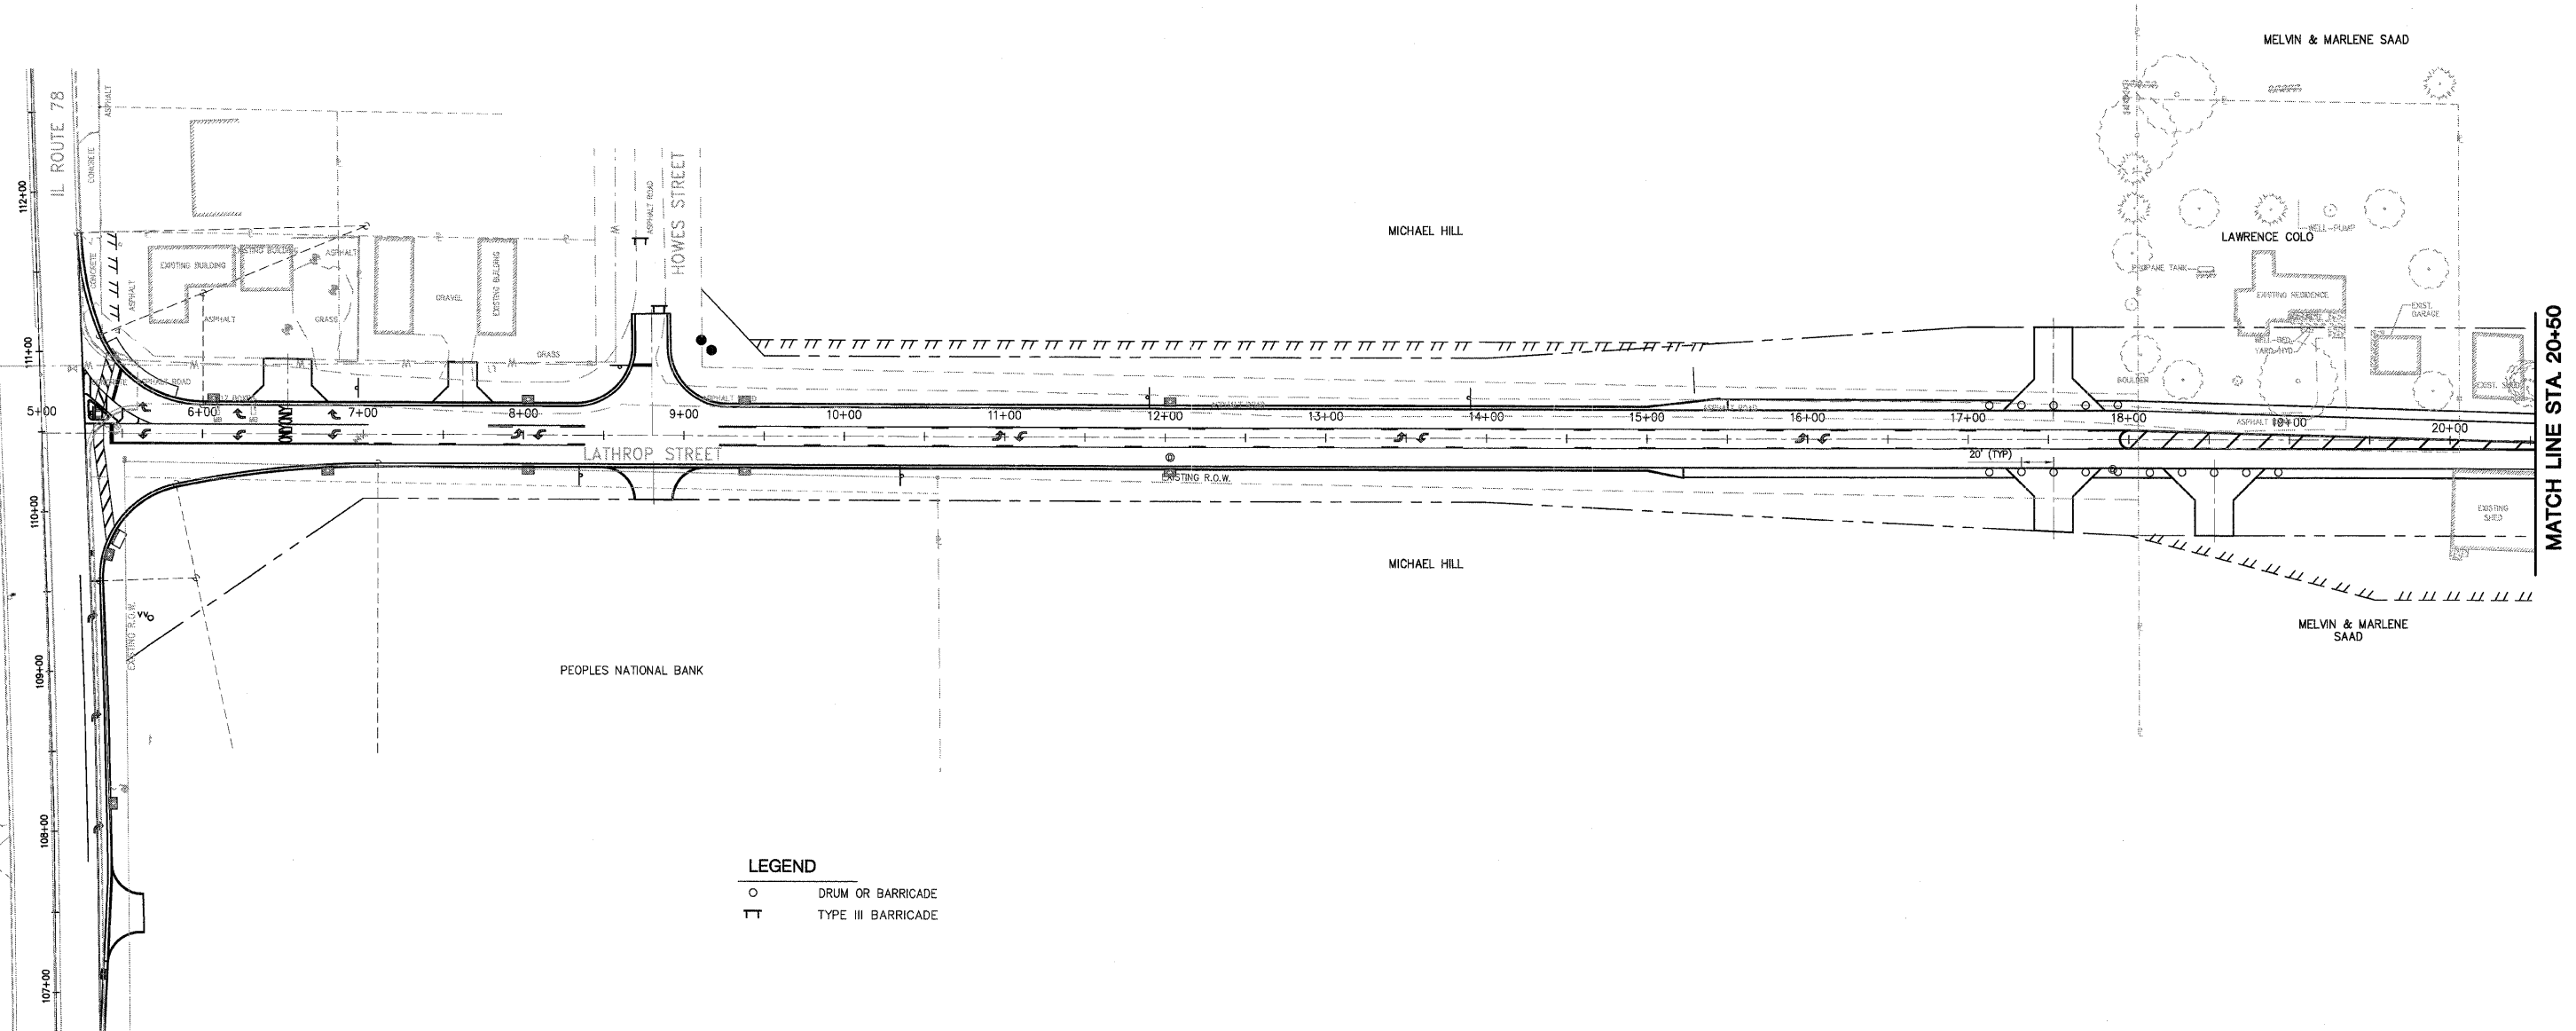

LEGEND
 ○ DRUM OR BARRICADE
 TT TYPE III BARRICADE

PLOT DATE = \$DATE\$
 FILE NAME = \$FILEL\$
 USER NAME = \$USER\$

REVISIONS		ILLINOIS DEPARTMENT OF TRANSPORTATION
NAME	DATE	
		SUGGESTED STAGES OF CONSTRUCTION AND TRAFFIC CONTROL
SCALE: VERT. HORIZ. DATE: 03-11-09		DRAWN BY: MAC CHECKED BY: PMH